
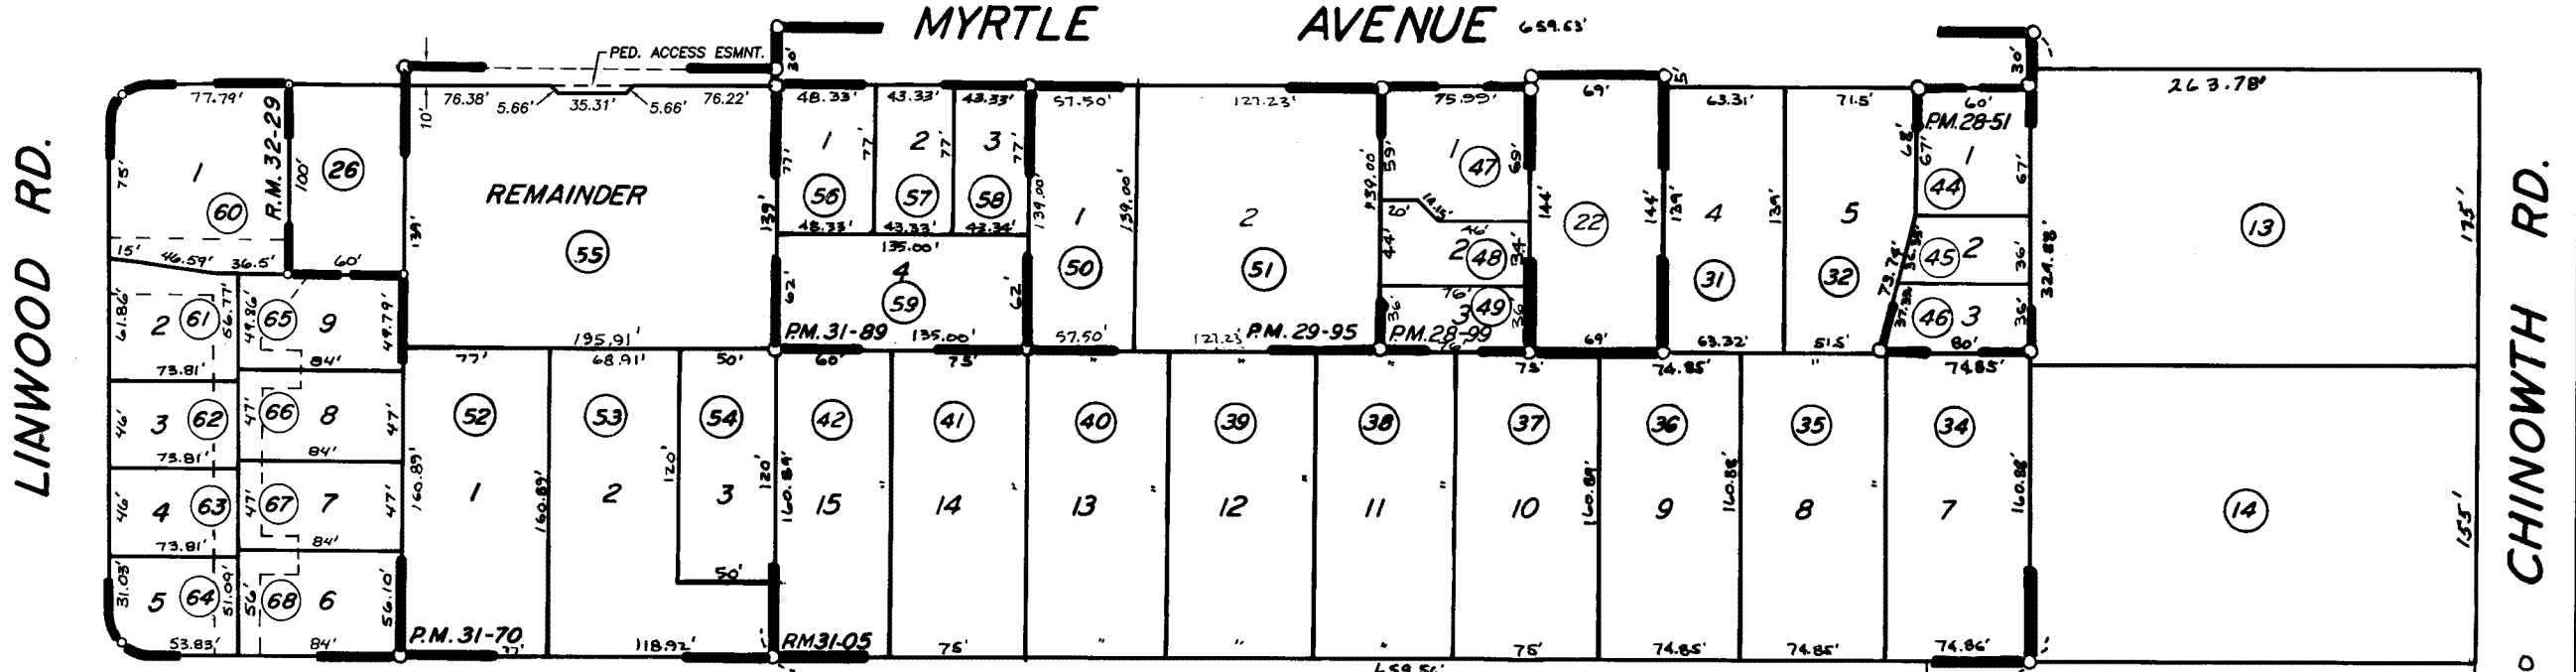
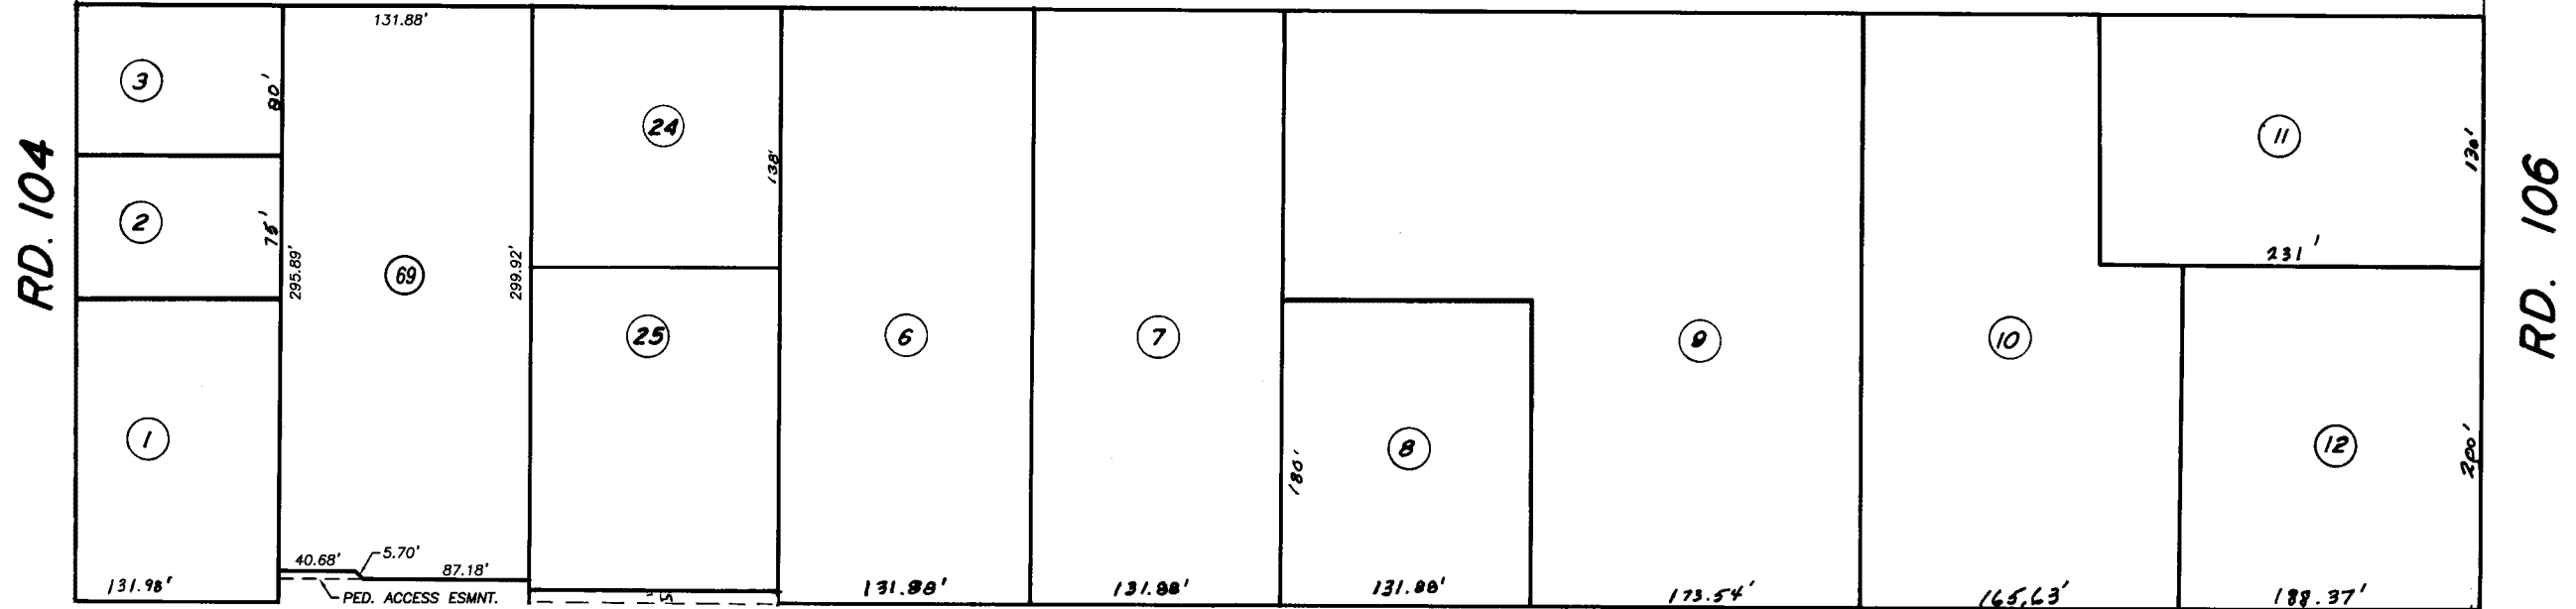


**DISCLAIMER**  
THIS MAP WAS PREPARED FOR LOCAL PROPERTY ASSESSMENT PURPOSES ONLY AND THE PARCELS SHOWN HEREON MAY NOT COMPLY WITH STATE AND LOCAL SUBDIVISION ORDINANCES, AND NO LIABILITY IS ASSUMED FOR THE USE OF THE INFORMATION SHOWN HEREON. R & T CODE SEC. 327, 408.3, ETC.

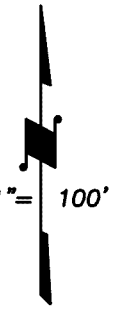

LINWOOD RD.

CHINOWTH RD.

CRÊPE MYRTLE COTTAGES, R.M. 32-29  
PARCEL MAP 3088, P.M. 31-89  
CYPRESS PARK, R.M. 31-05  
PARCEL MAP 2750, P.M. 28-51  
PARCEL MAP 2798, P.M. 28-99  
PARCEL MAP 2894, P.M. 29-95  
PARCEL MAP 3069, P.M. 31-70

CINDY

JULIEANN

CITY OF VISALIA  
ASSESSOR'S MAPS BK. 087 , PG. 06  
COUNTY OF TULARE, CALIFORNIA, U.S.A.