
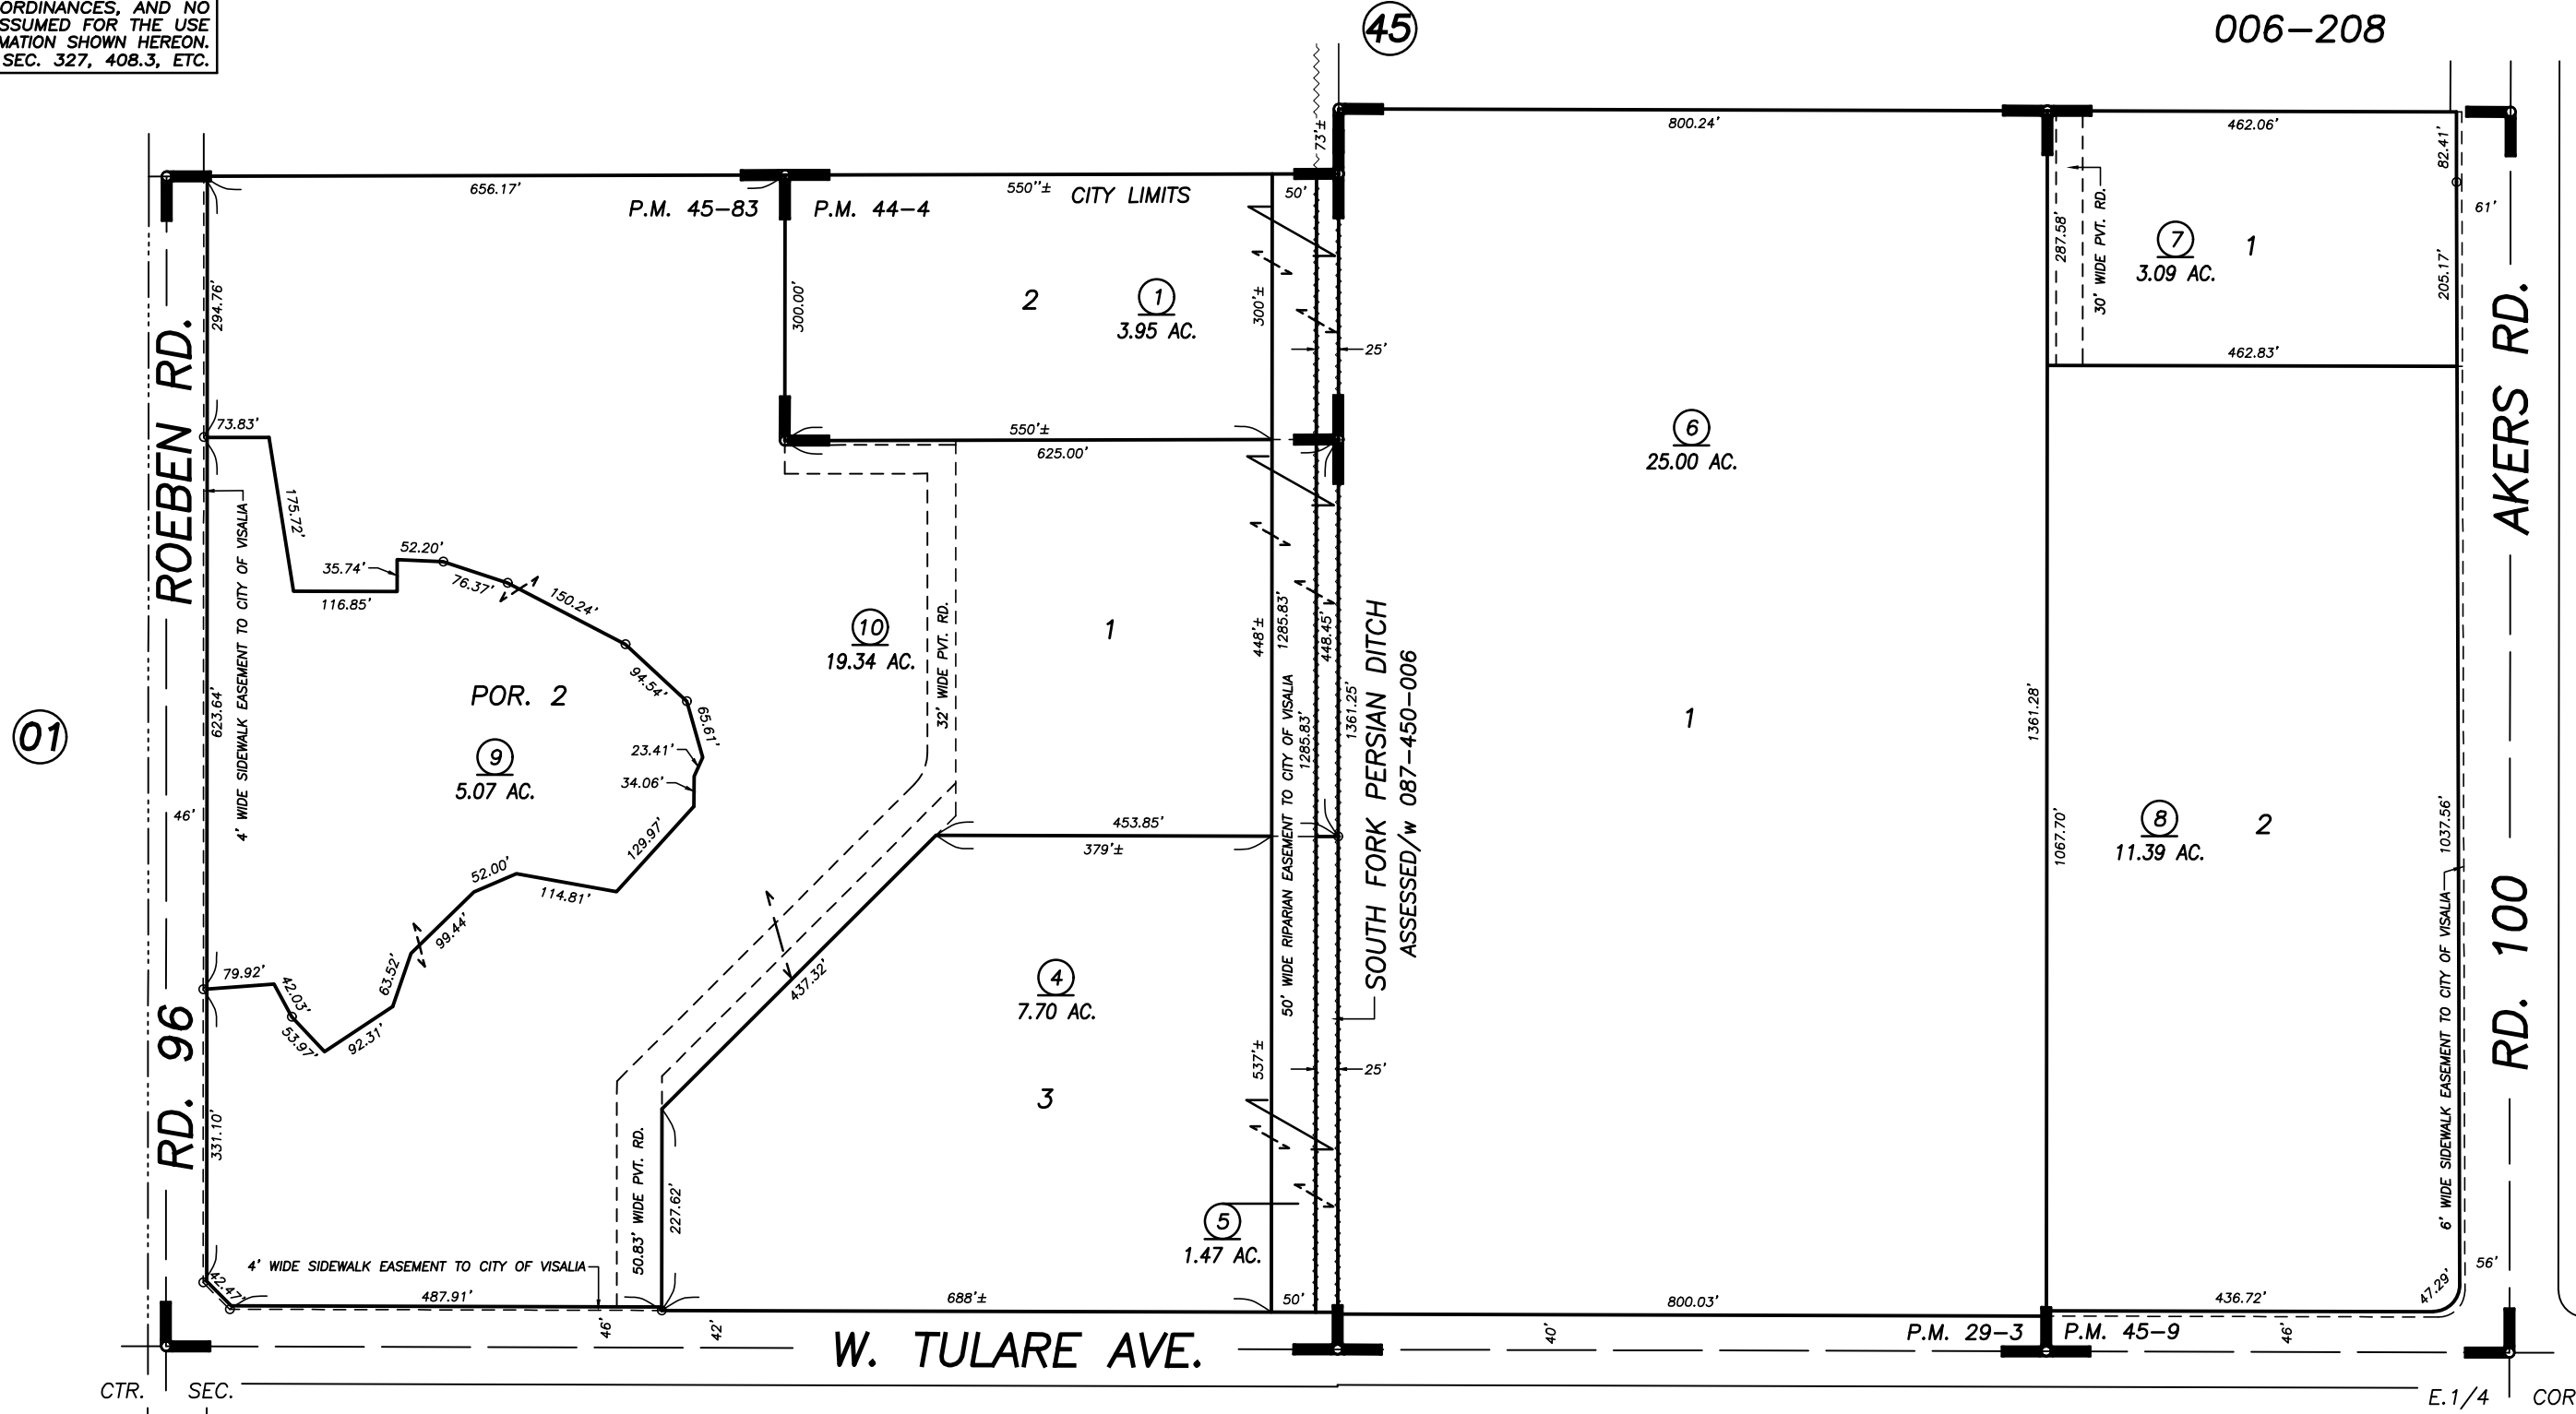
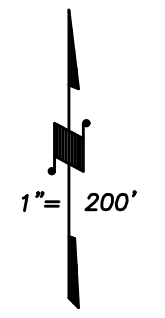


006-003
006-128
006-208

DISCLAIMER
THIS MAP WAS PREPARED FOR LOCAL PROPERTY ASSESSMENT PURPOSES ONLY AND THE PARCELS SHOWN HEREON MAY NOT COMPLY WITH STATE AND LOCAL SUBDIVISION ORDINANCES, AND NO LIABILITY IS ASSUMED FOR THE USE OF THE INFORMATION SHOWN HEREON. R & T CODE SEC. 327, 408.3, ETC.

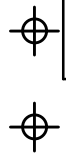

PARCEL MAP 2808, P.M. 29-3
PARCEL MAP 4300, P.M. 44-4
PARCEL MAP 4404, P.M. 45-9
PARCEL MAP 4478, P.M. 45-83

CITY OF VISALIA
ASSESSOR'S MAPS BK. 087 , PG. 46
COUNTY OF TULARE, CALIFORNIA, U.S.A.