
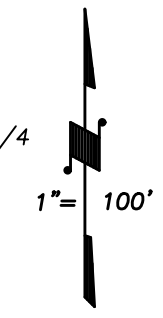


DISCLAIMER
THIS MAP WAS PREPARED FOR LOCAL PROPERTY ASSESSMENT PURPOSES ONLY AND THE PARCELS SHOWN HEREON MAY NOT COMPLY WITH STATE AND LOCAL SUBDIVISION ORDINANCES, AND NO LIABILITY IS ASSUMED FOR THE USE OF THE INFORMATION SHOWN HEREON.

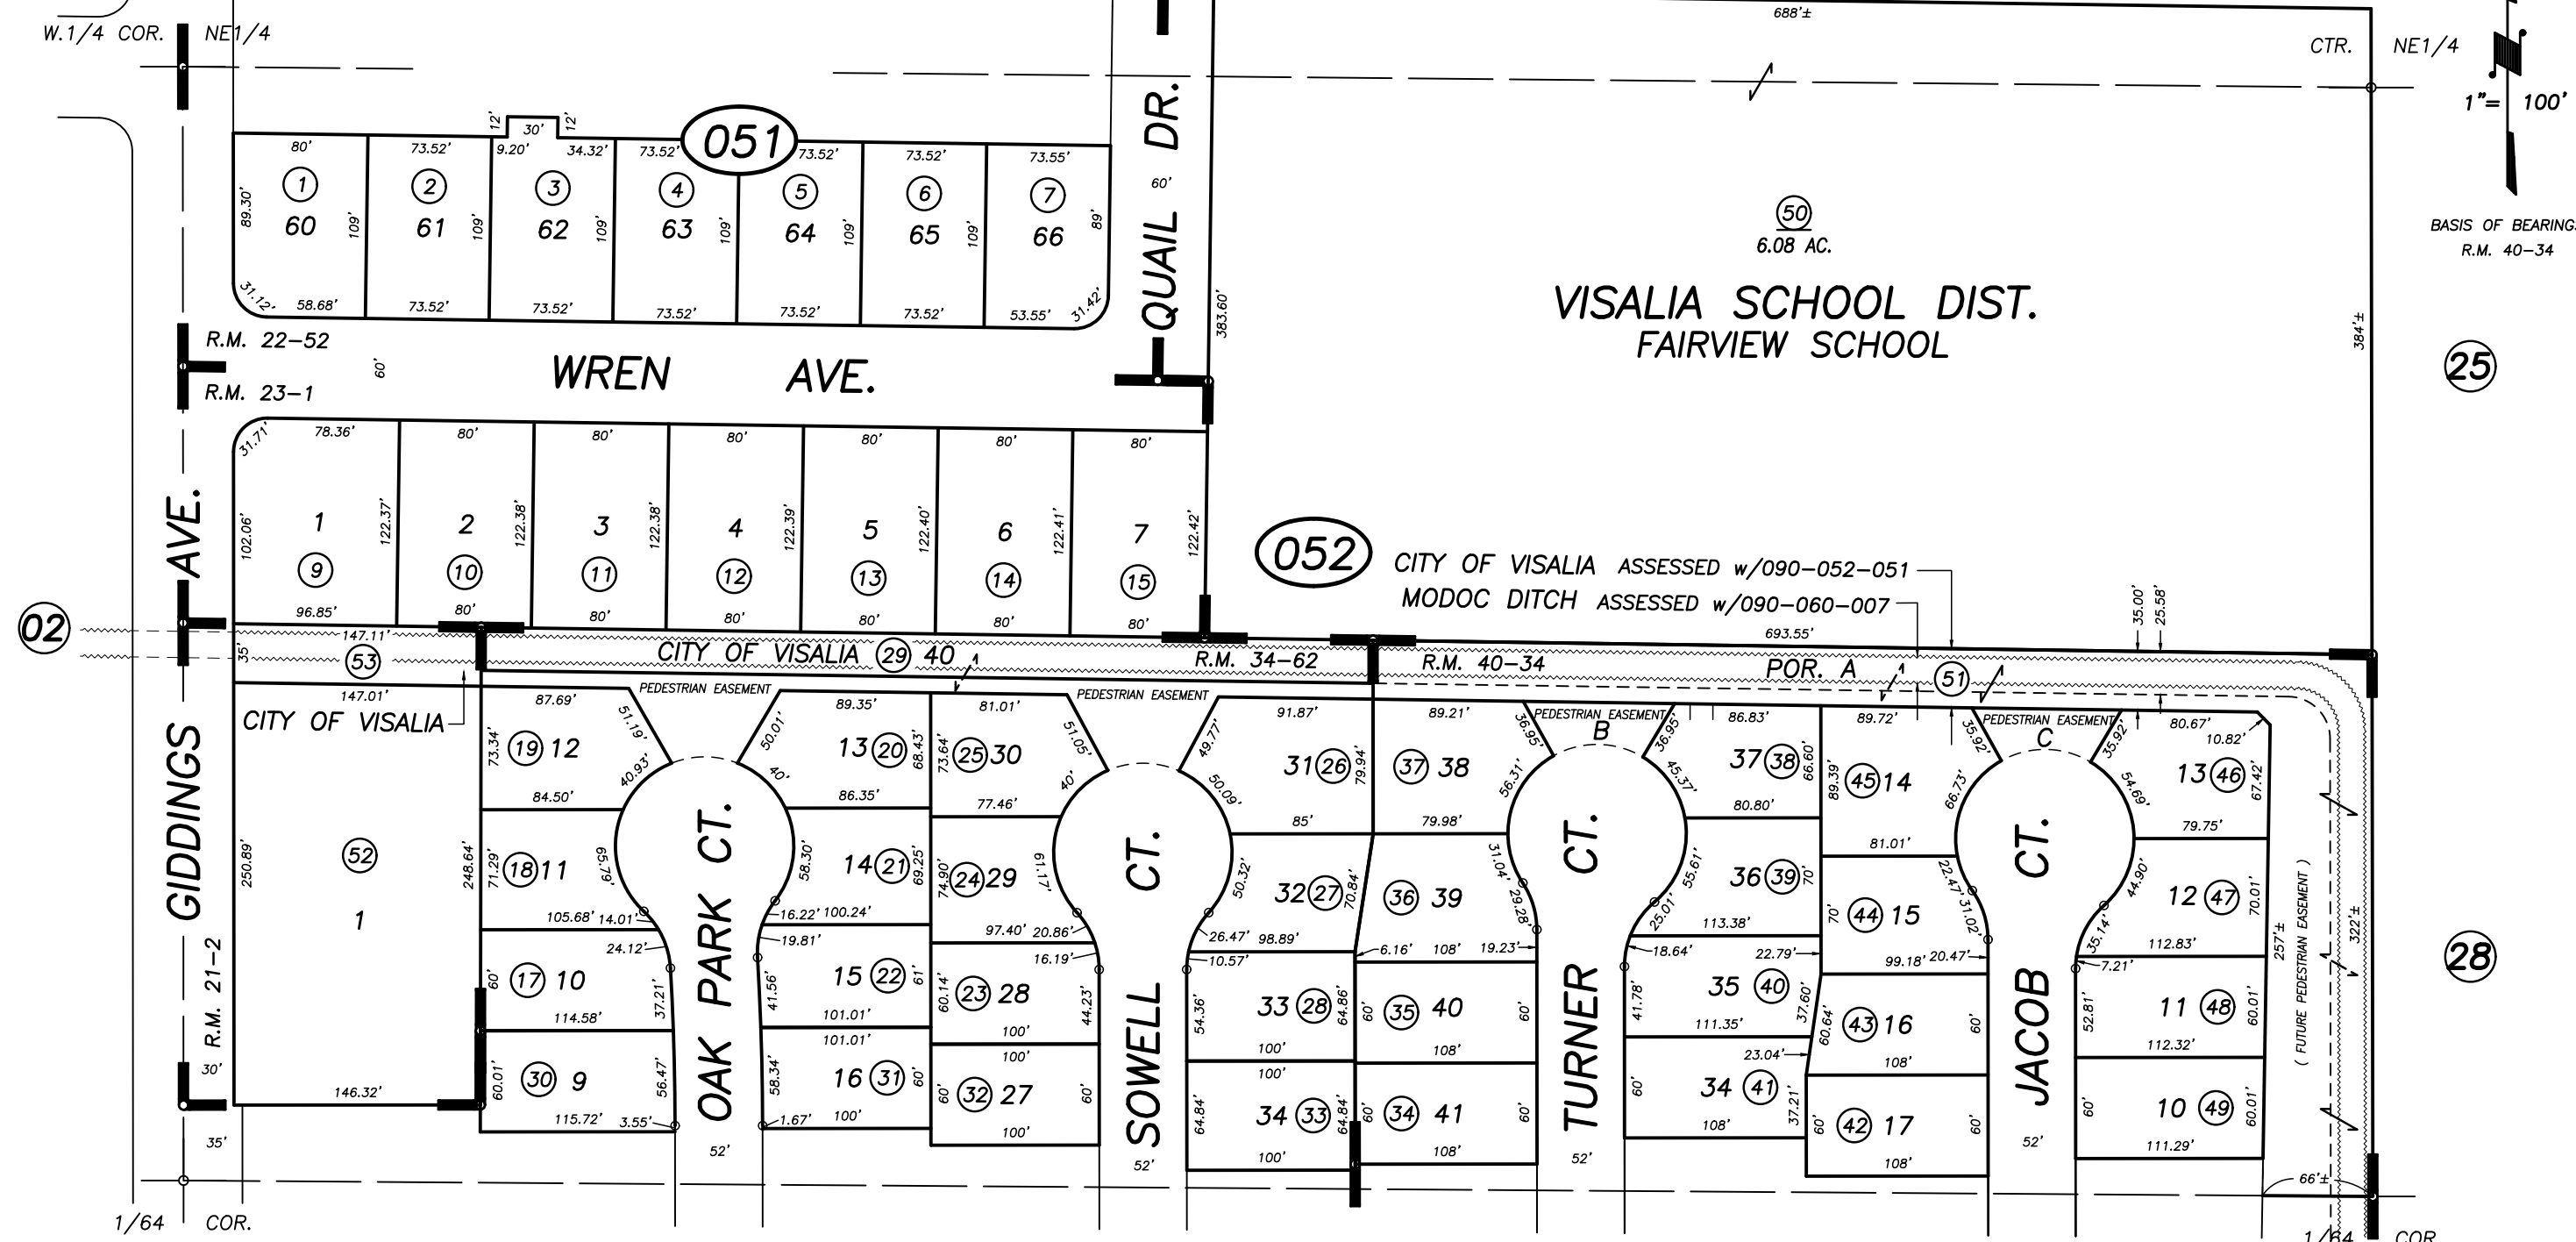

BASIS OF BEARINGS:
R.M. 40-34

POR. GIDDINGS HEIGHTS, UNIT NO. 3, R.M. 34-62
POR. TRACT 297, R.M. 22-52
TRACT 342, R.M. 23-1
PARCEL MAP 2001, P.M. 21-2
POR. GIDDINGS HEIGHTS, UNIT NO. 5, R.M. 40-34

CITY OF VISALIA
ASSESSOR'S MAPS BK. 090 , PG. 05
COUNTY OF TULARE, CALIFORNIA, U.S.A.