
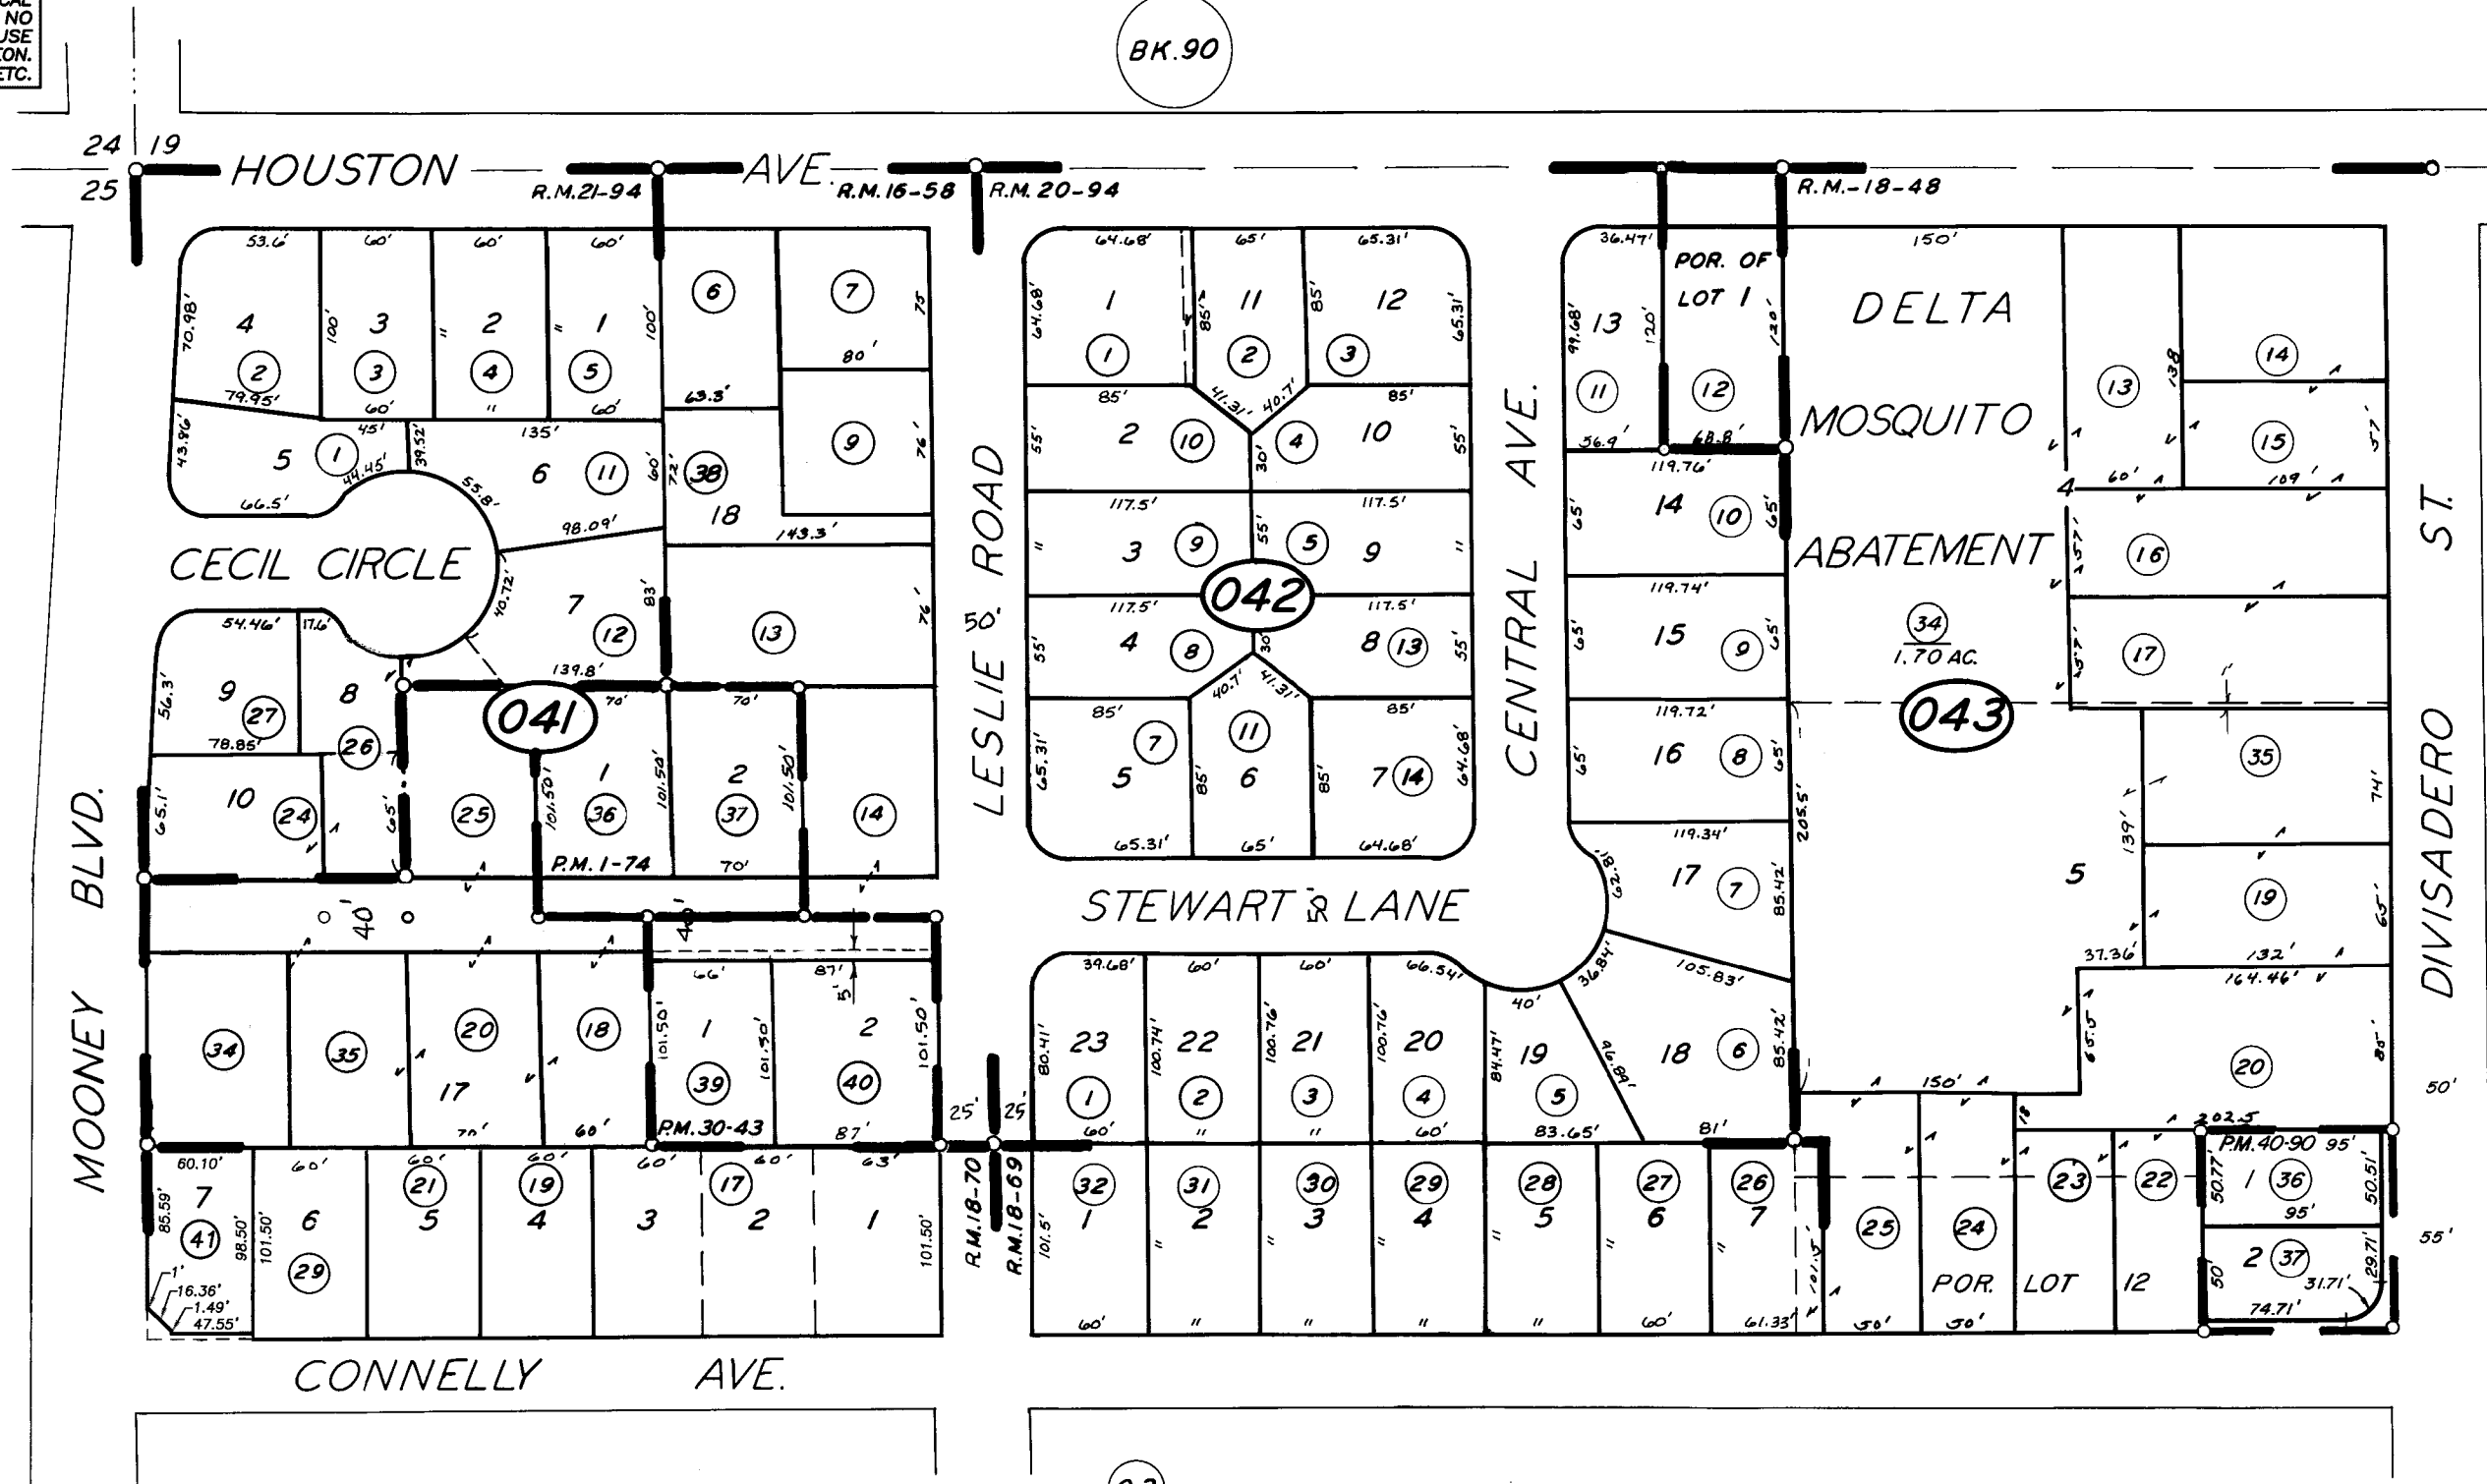


DISCLAIMER

THIS MAP WAS PREPARED FOR LOCAL PROPERTY ASSESSMENT PURPOSES ONLY AND THE PARCELS SHOWN HEREON MAY NOT COMPLY WITH STATE AND LOCAL SUBDIVISION ORDINANCES, AND NO LIABILITY IS ASSUMED FOR THE USE OF THE INFORMATION SHOWN HEREON. R & T CODE SEC. 327, 408.3, ETC.

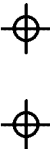

VISALIA GARDEN FARMS, R.M. 16-58
 CONNELLY SUB., R.M. 18-48
 CONNELLY SUB. NO. 2, R.M. 18-69
 MELTON SUB., R.M. 18-70
 TRACT NO. 183, R.M. 20-94
 COOKSEY SUB., R.M. 21-94
 PARCEL MAP 74, P.M. 1-74

PARCEL MAP 2942, P.M. 30-43
 PARCEL MAP 3986, P.M. 40-90

CITY OF VISALIA
 ASSESSOR'S MAPS BK. 093 , PG. 04
 COUNTY OF TULARE, CALIFORNIA, U.S.A.

NOTE: Assessor's Parcel Numbers Shown in Circles ① 123
 Assessor's Block Numbers Shown in Ellipses

2018-0051725	01/04/2019	JMM
REVISION	DATE	TECH