
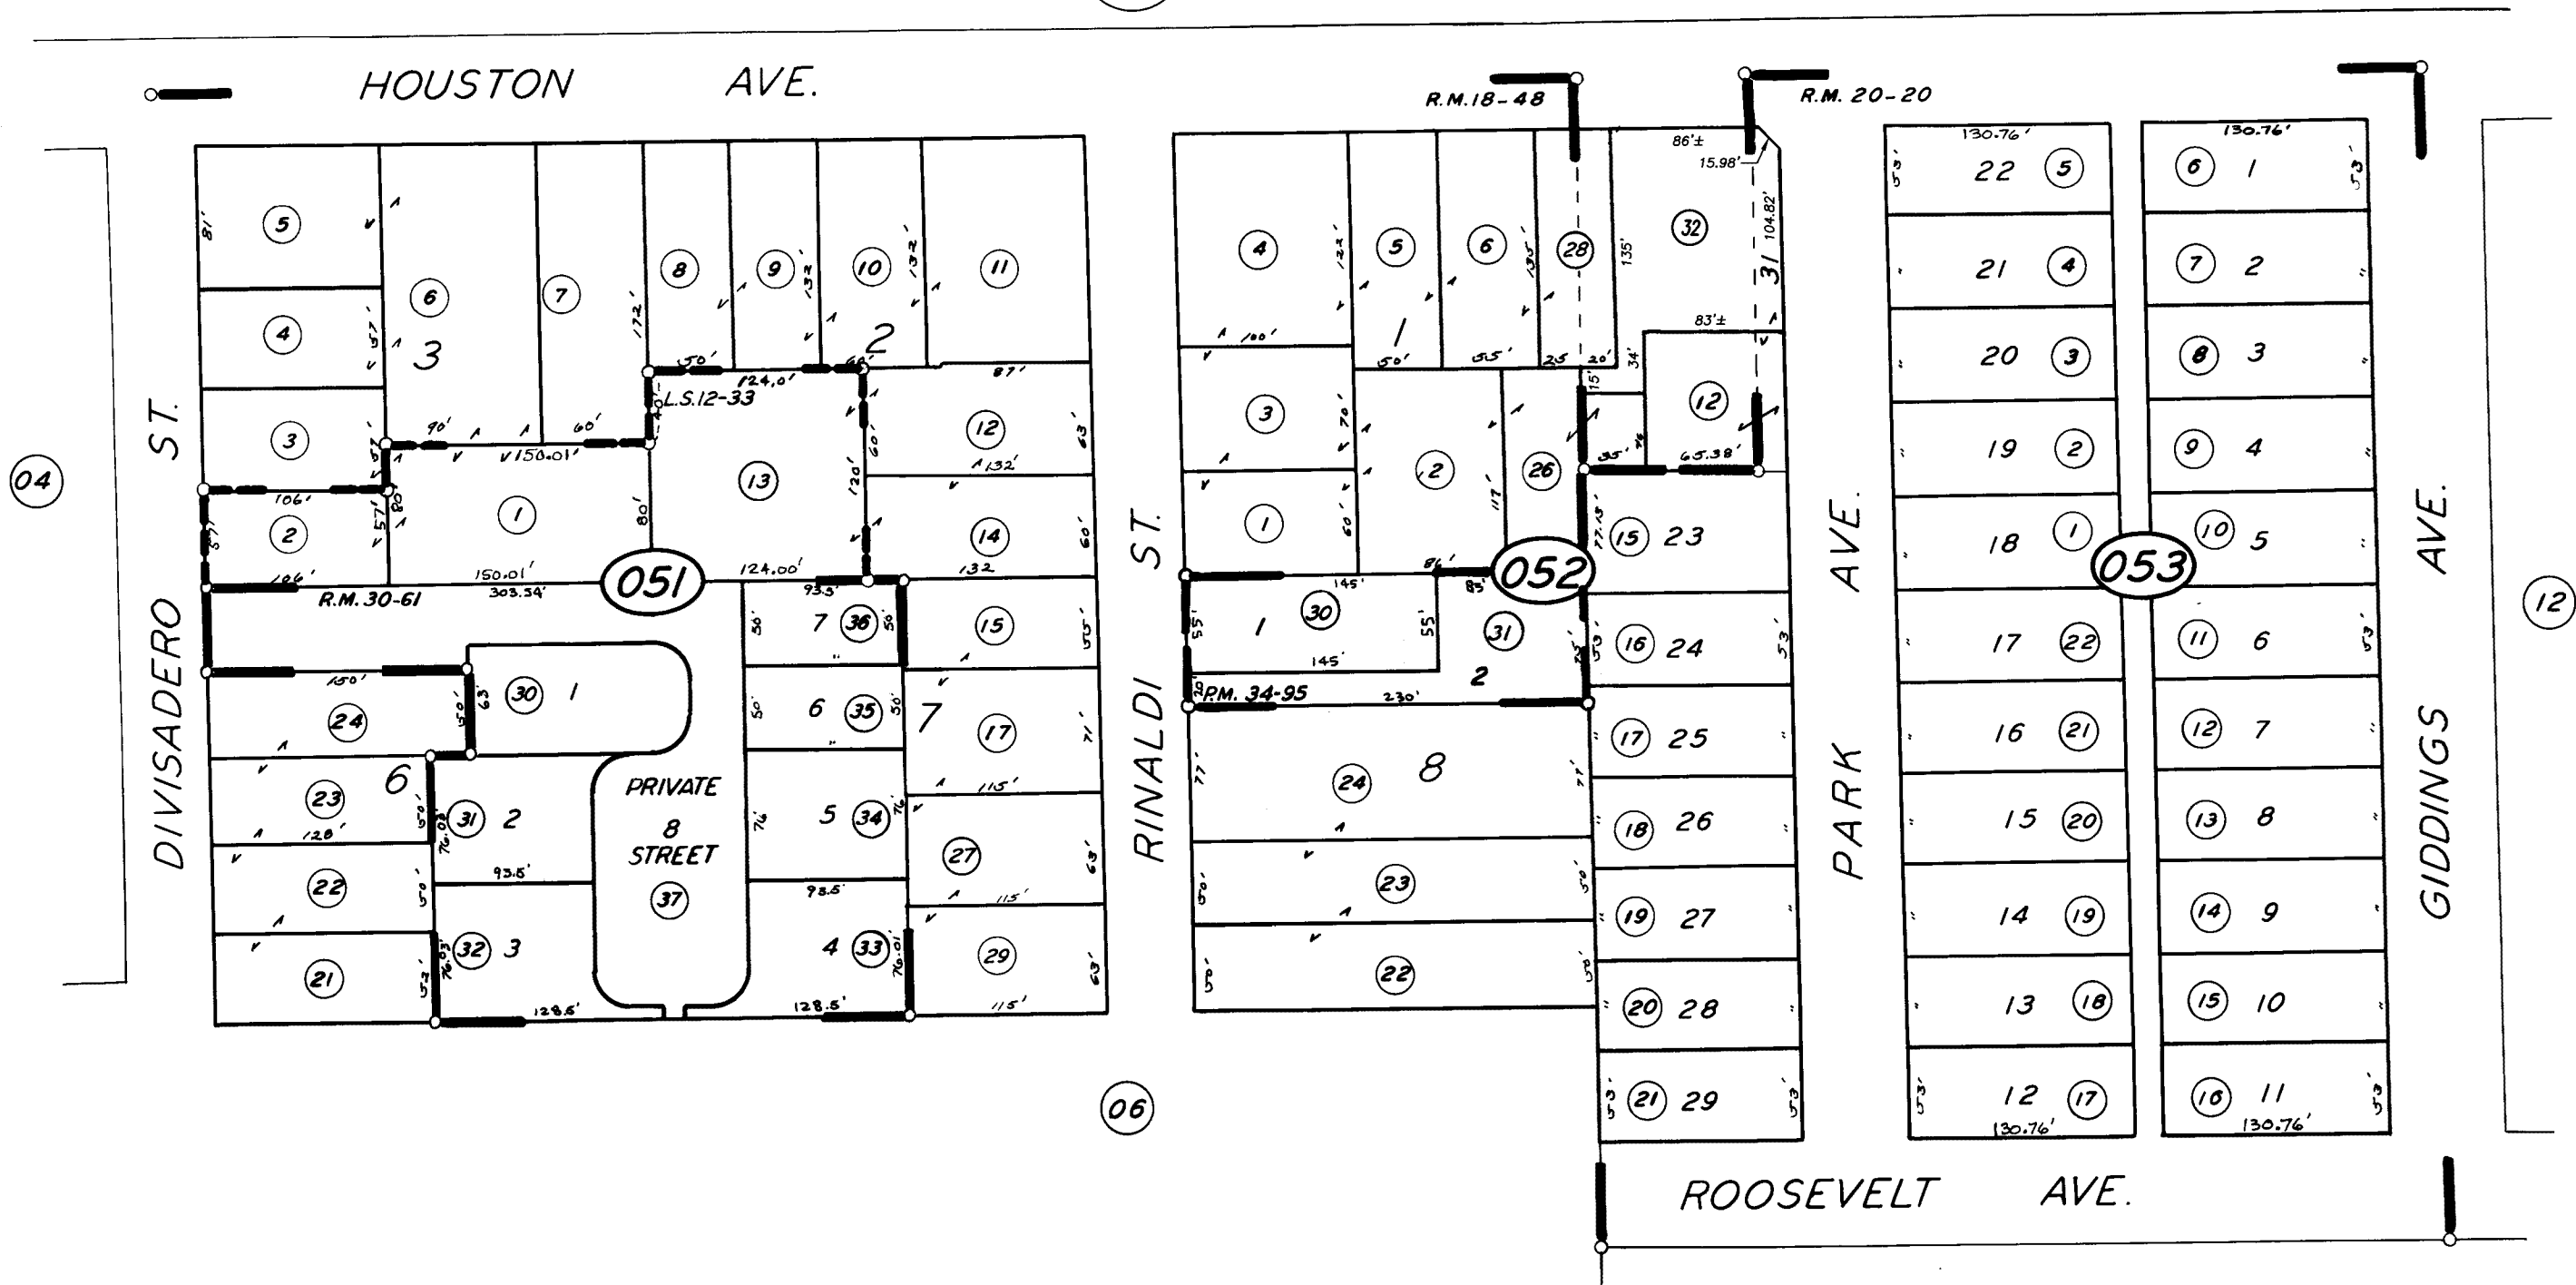
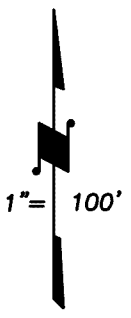


**DISCLAIMER**  
THIS MAP WAS PREPARED FOR LOCAL PROPERTY ASSESSMENT PURPOSES ONLY AND THE PARCELS SHOWN HEREON MAY NOT COMPLY WITH STATE AND LOCAL SUBDIVISION ORDINANCES, AND NO LIABILITY IS ASSUMED FOR THE USE OF THE INFORMATION SHOWN HEREON. R & T CODE SEC. 327, 408.3, ETC.

BK. 90

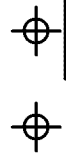

POR. CONNELEY SUB., R.M. 18-48  
POR. BENNETT SUB., R.M. 20-20  
BARDE COURT, R.M. 30-61  
RECORD OF SURVEY, L.S. 12-33  
PARCEL MAP 3393, P.M. 34-95

CITY OF VISALIA  
ASSESSOR'S MAPS BK. 093 , PG. 05  
COUNTY OF TULARE, CALIFORNIA, U.S.A.