


S1/2 OF NW1/4 OF NW1/4 SEC.29, T.18S., R.25E., M.D.B.&M.


Tax Area Codes **094-04**  
006-096

**DISCLAIMER**  
THIS MAP WAS PREPARED FOR LOCAL PROPERTY ASSESSMENT PURPOSES ONLY AND THE PARCELS SHOWN HEREON MAY NOT COMPLY WITH STATE AND LOCAL SUBDIVISION ORDINANCES, AND NO LIABILITY IS ASSUMED FOR THE USE OF THE INFORMATION SHOWN HEREON.

1/64  
COR.

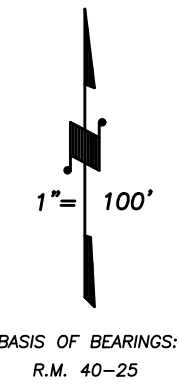

**Bk. 093**

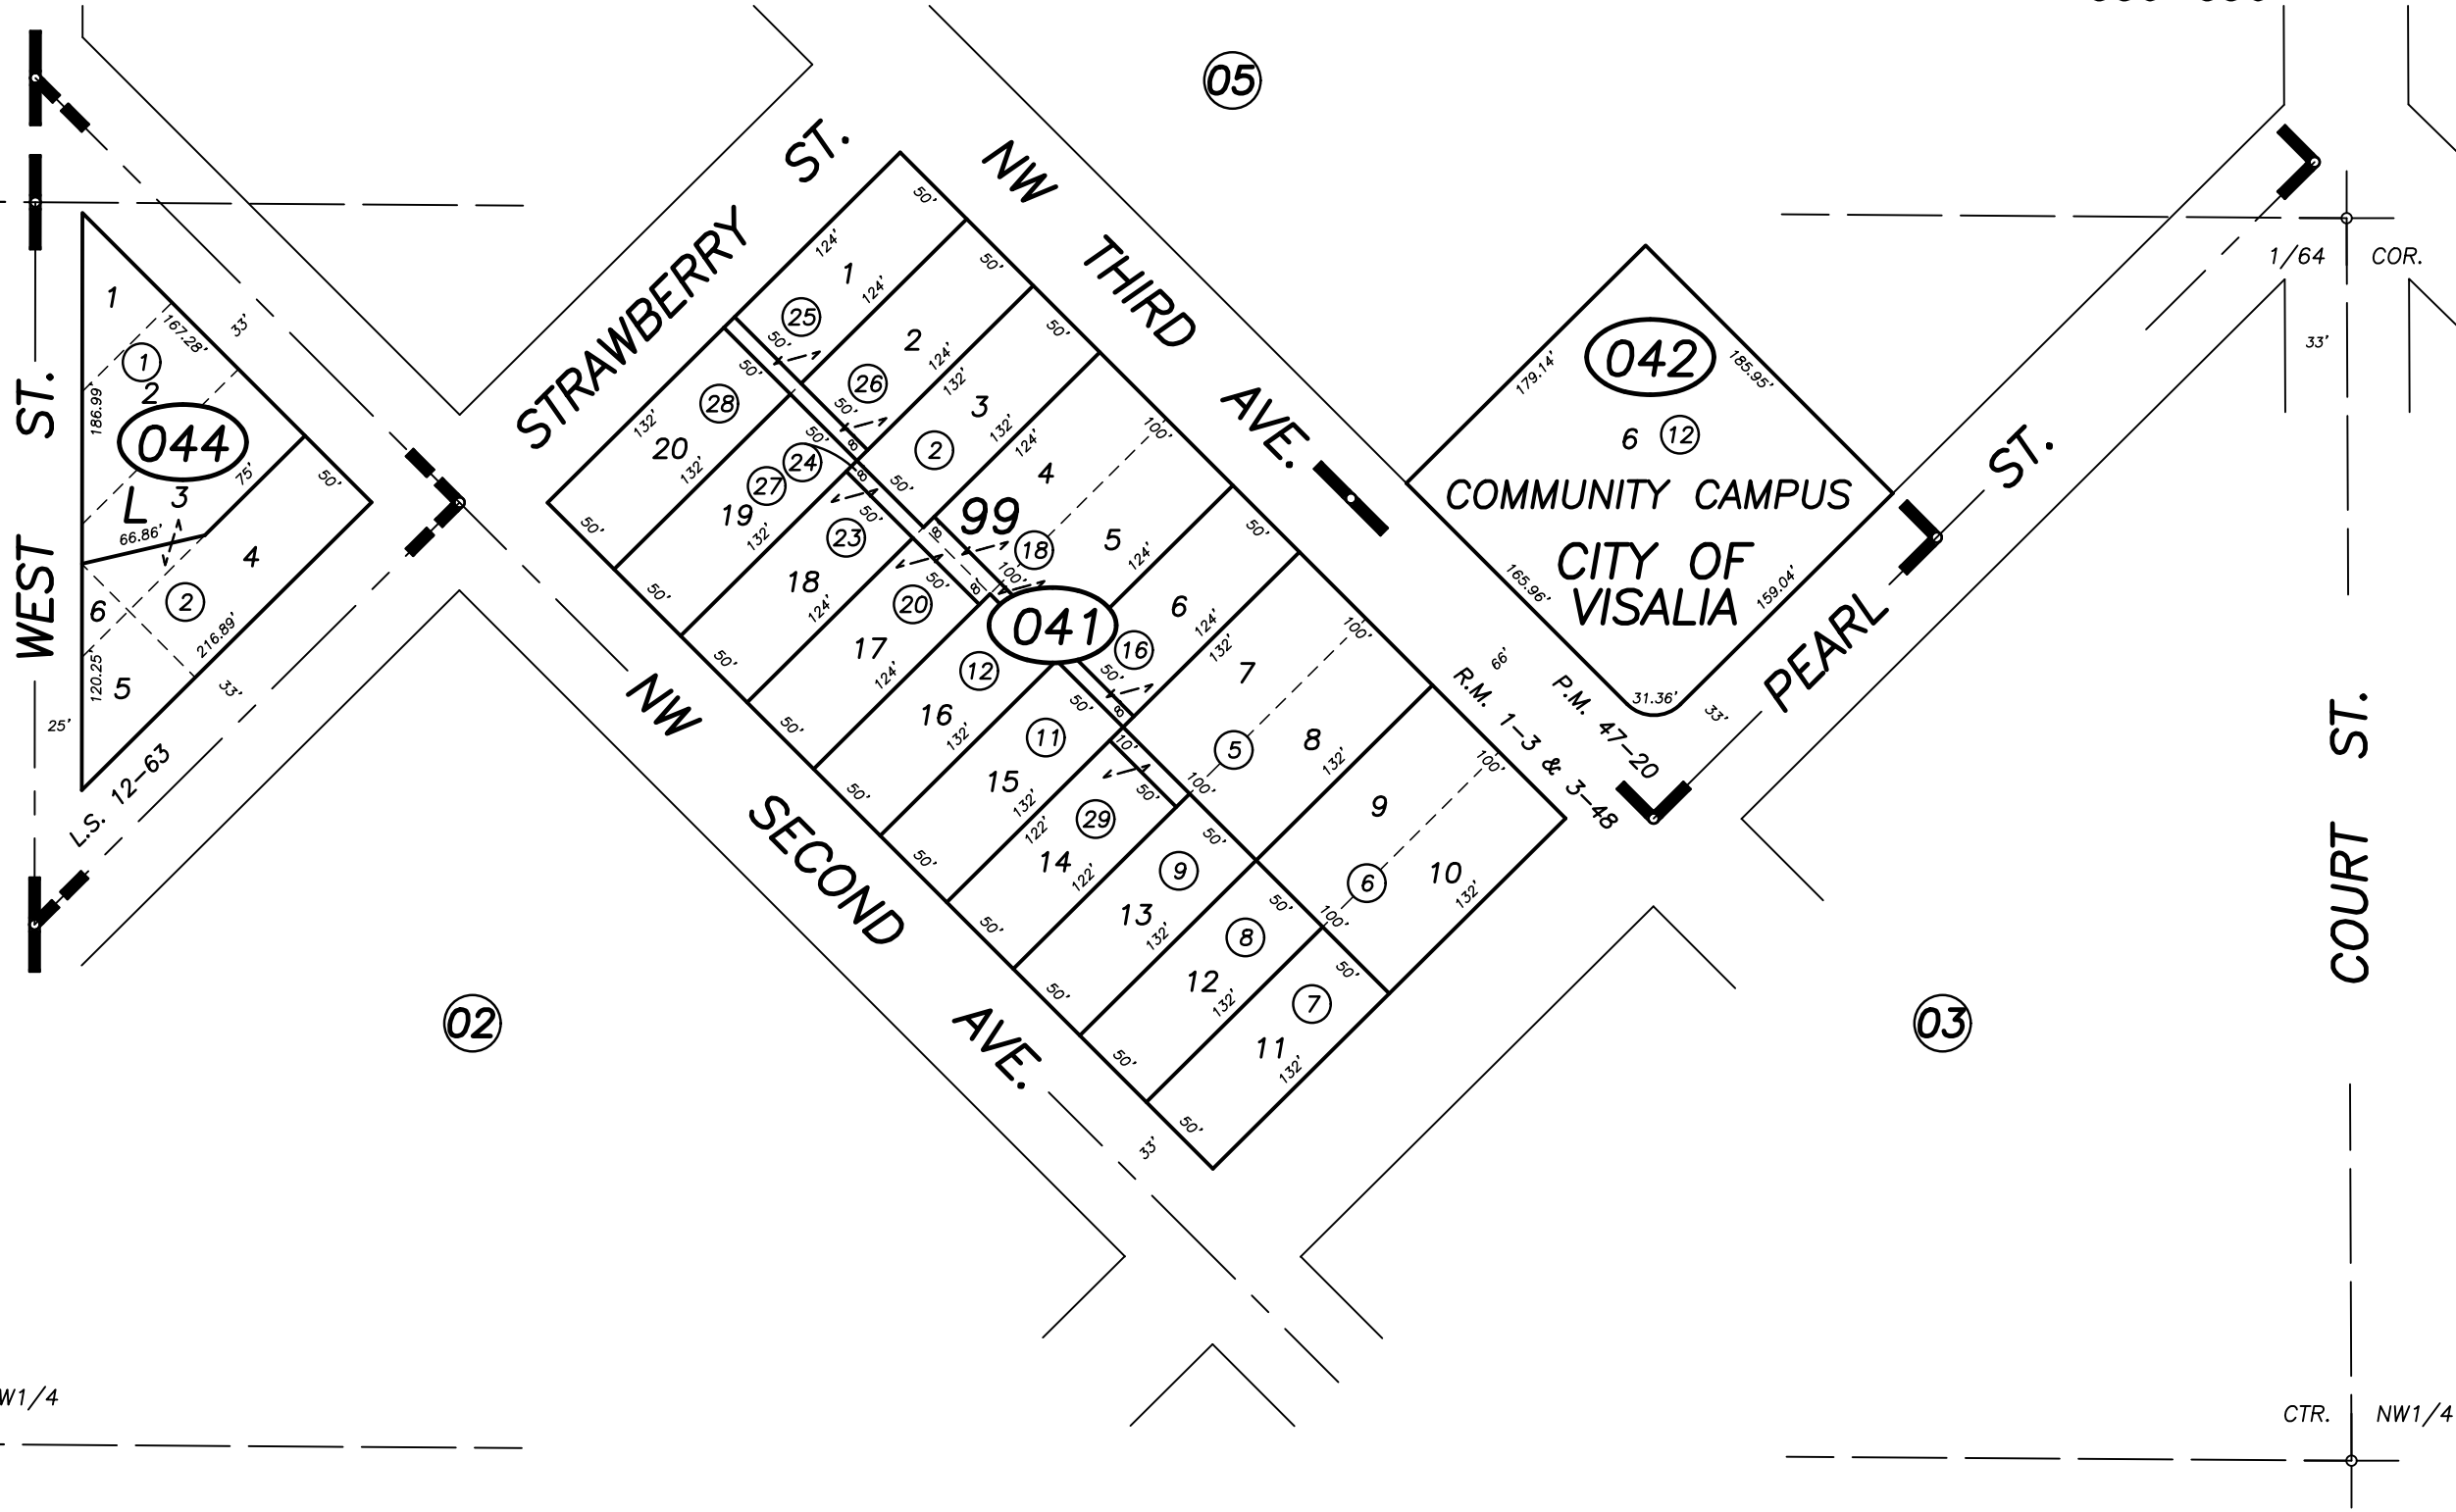

POR. AUGHINBAUGH'S ADD., R.M. 1-3 & 3-48  
RECORD OF SURVEY, L.S. 12-63  
POR. PARCEL MAP NO. 4615, P.M. 47-20

**CITY OF VISALIA**  
**ASSESSOR'S MAPS BK. 094 , PG. 04**  
**COUNTY OF TULARE, CALIFORNIA, U.S.A.**

NOTE: Assessor's Parcel Numbers Shown in Circles (1) (123)  
Assessor's Block Numbers Shown in Ellipses

2009-0046979	10/10/2018	JMM
REVISION	DATE	TECH