
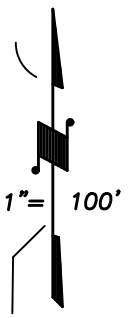


DISCLAIMER


THIS MAP WAS PREPARED FOR LOCAL PROPERTY ASSESSMENT PURPOSES ONLY AND THE PARCELS SHOWN HEREON MAY NOT COMPLY WITH STATE AND LOCAL SUBDIVISION ORDINANCES, AND NO LIABILITY IS ASSUMED FOR THE USE OF THE INFORMATION SHOWN HEREON.

Bk. 091

Bk. 098

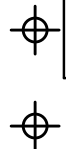

BASIS OF BEARINGS:
L.S. 20-4

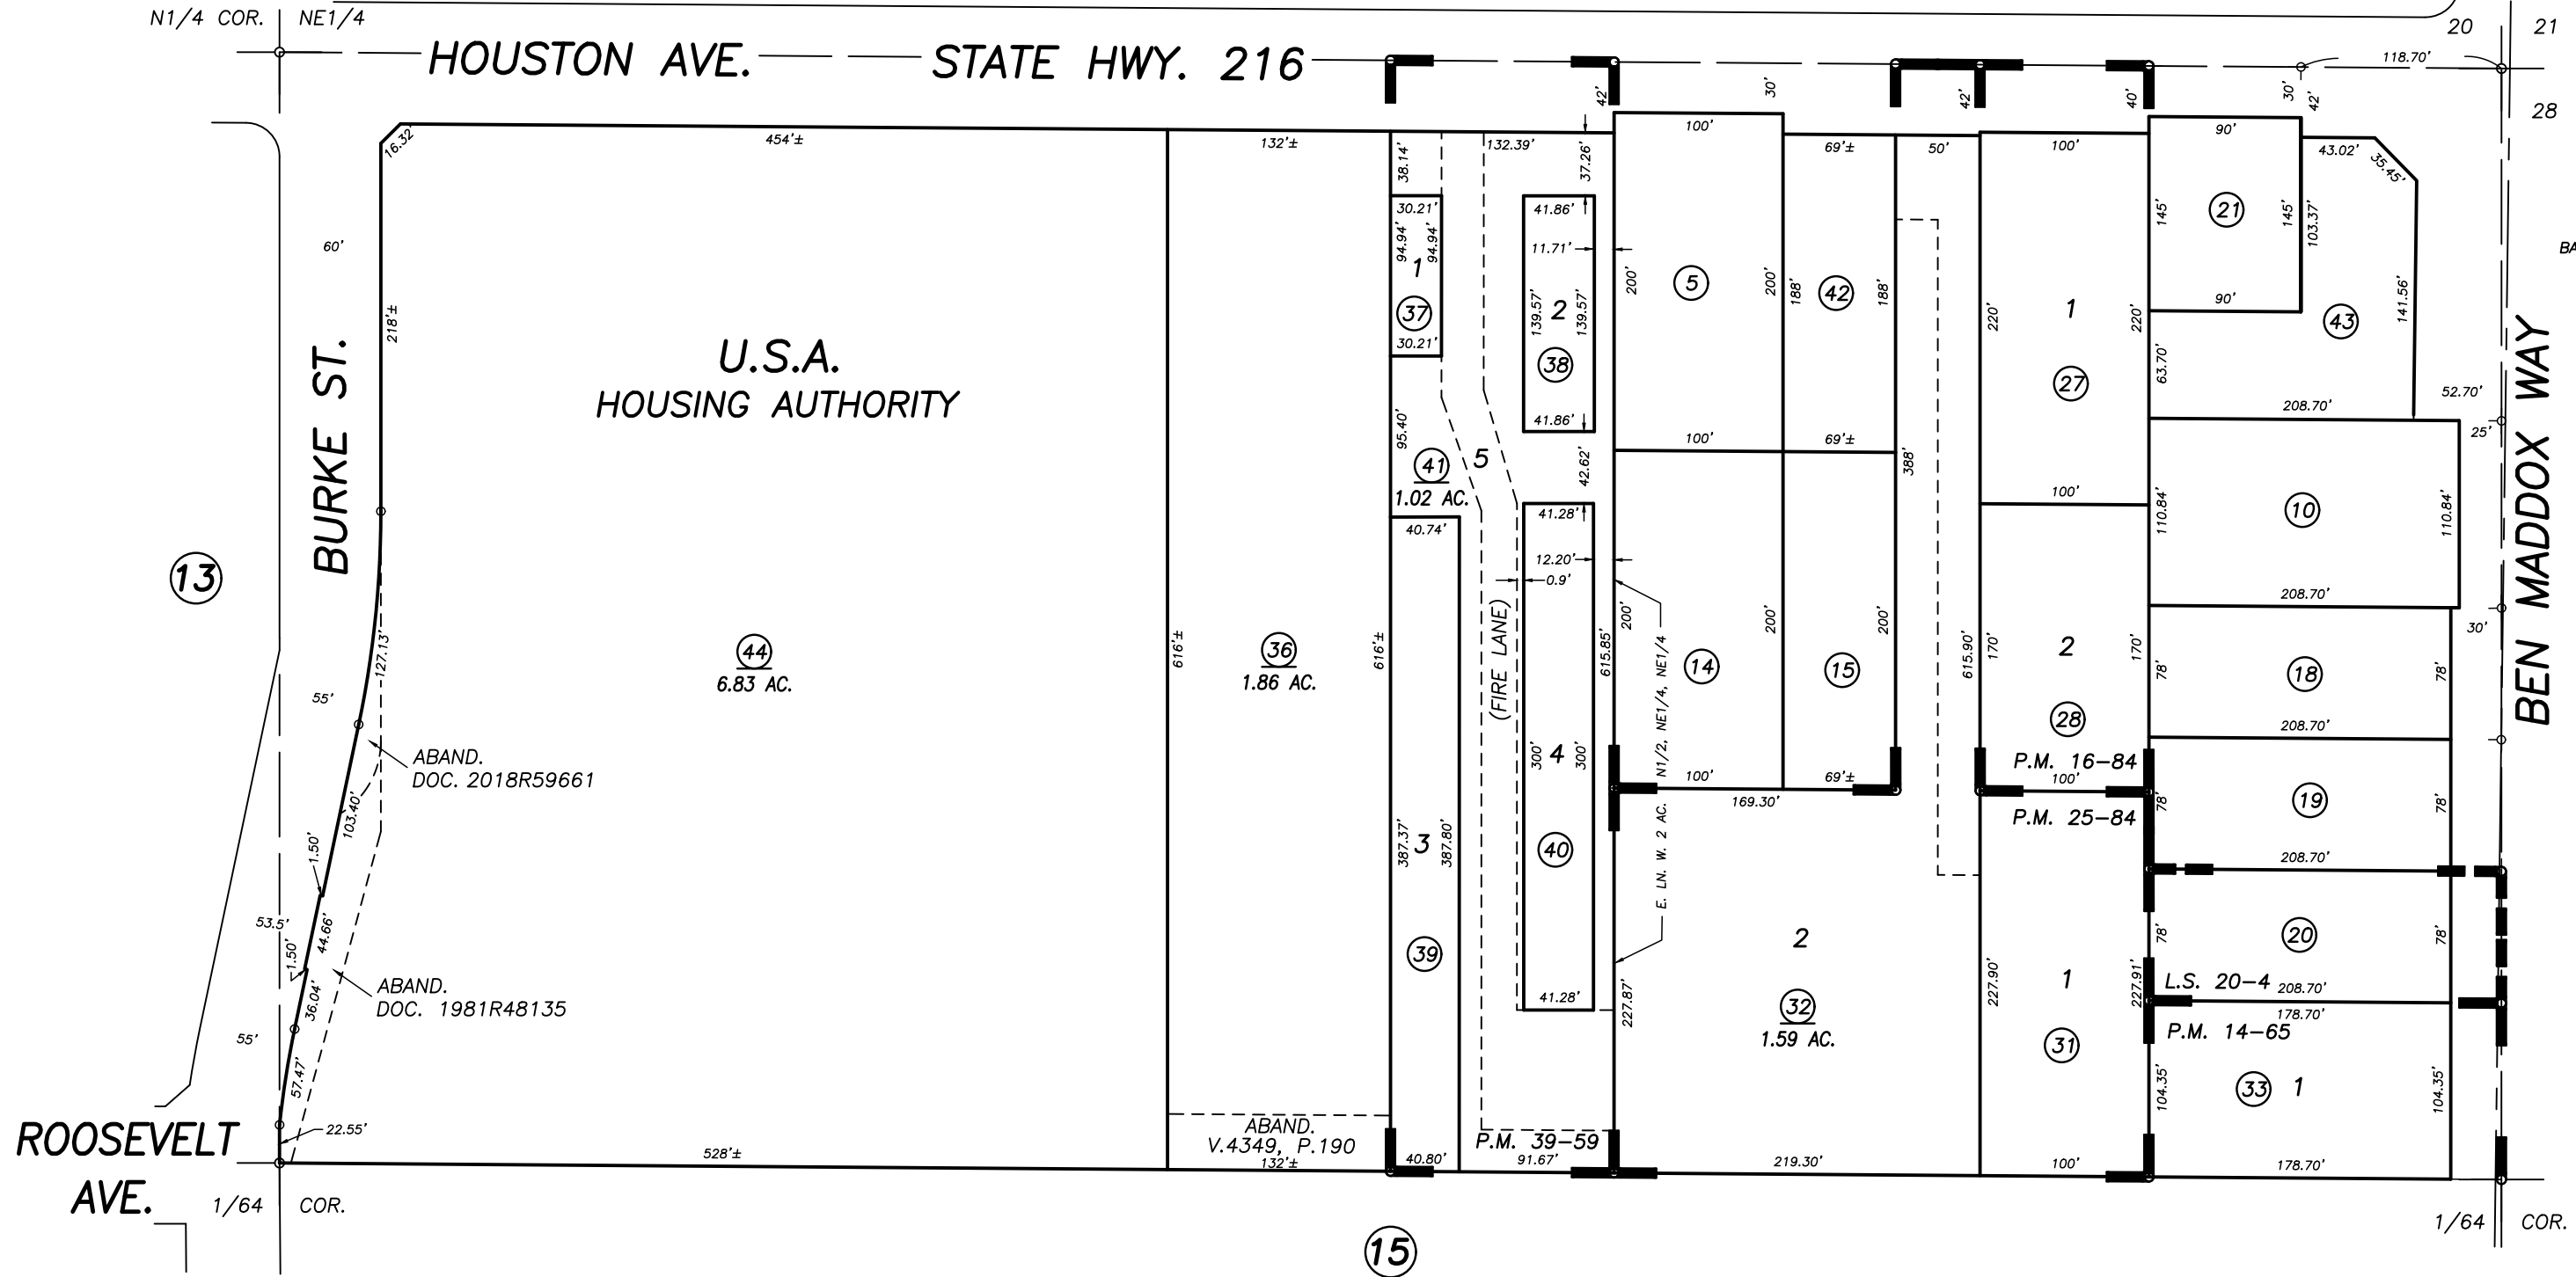

POR. PARCEL MAP NO. 1364, P.M. 14-65
PARCEL MAP NO. 1583, P.M. 16-84
PARCEL MAP NO. 2483, P.M. 25-84
PARCEL MAP NO. 2916, P.M. 30-17
PARCEL MAP NO. 3856, P.M. 39-59
RECORD OF SURVEY, L.S. 20-4

CITY OF VISALIA
ASSESSOR'S MAPS BK. 94 , PG. 14
COUNTY OF TULARE, CALIFORNIA, U.S.A.

NOTE: Assessor's Parcel Numbers Shown in Circles (1) (123)
Assessor's Block Numbers Shown in Ellipses

2017-0077456	12/10/2018	JMM
REVISION	DATE	TECH