

DISCLAIMER

THIS MAP WAS PREPARED FOR LOCAL PROPERTY ASSESSMENT PURPOSES ONLY. THE PARCELS SHOWN HEREON MAY NOT COMPLY WITH STATE AND LOCAL SUBDIVISION ORDINANCES. NO LIABILITY IS ASSUMED FOR THE USE OF THE INFORMATION HEREON. R & T CODE SEC. 327, 408.3, ETC.



REVISED: 9/06/2017
REASON: 2017-0013637
CAD TECH: ASG

S 1/2 OF NE 1/4 OF NE 1/4 SEC. 29, T.18S., R.25E., M. D. B. & M.

TAX CODE AREA

94-15

006-096

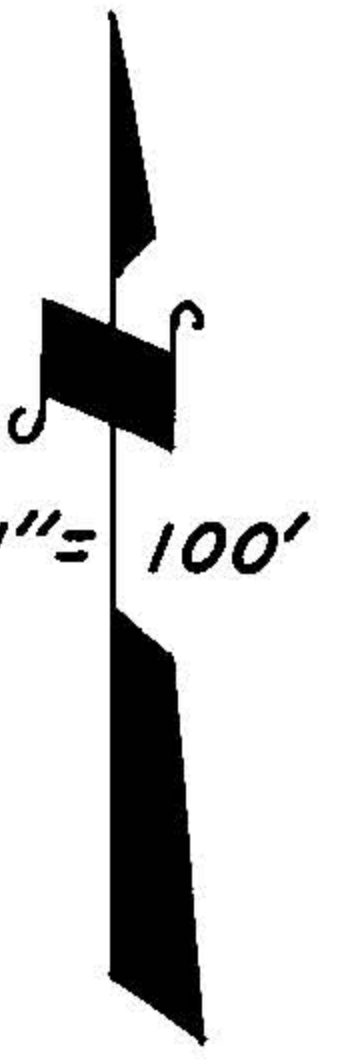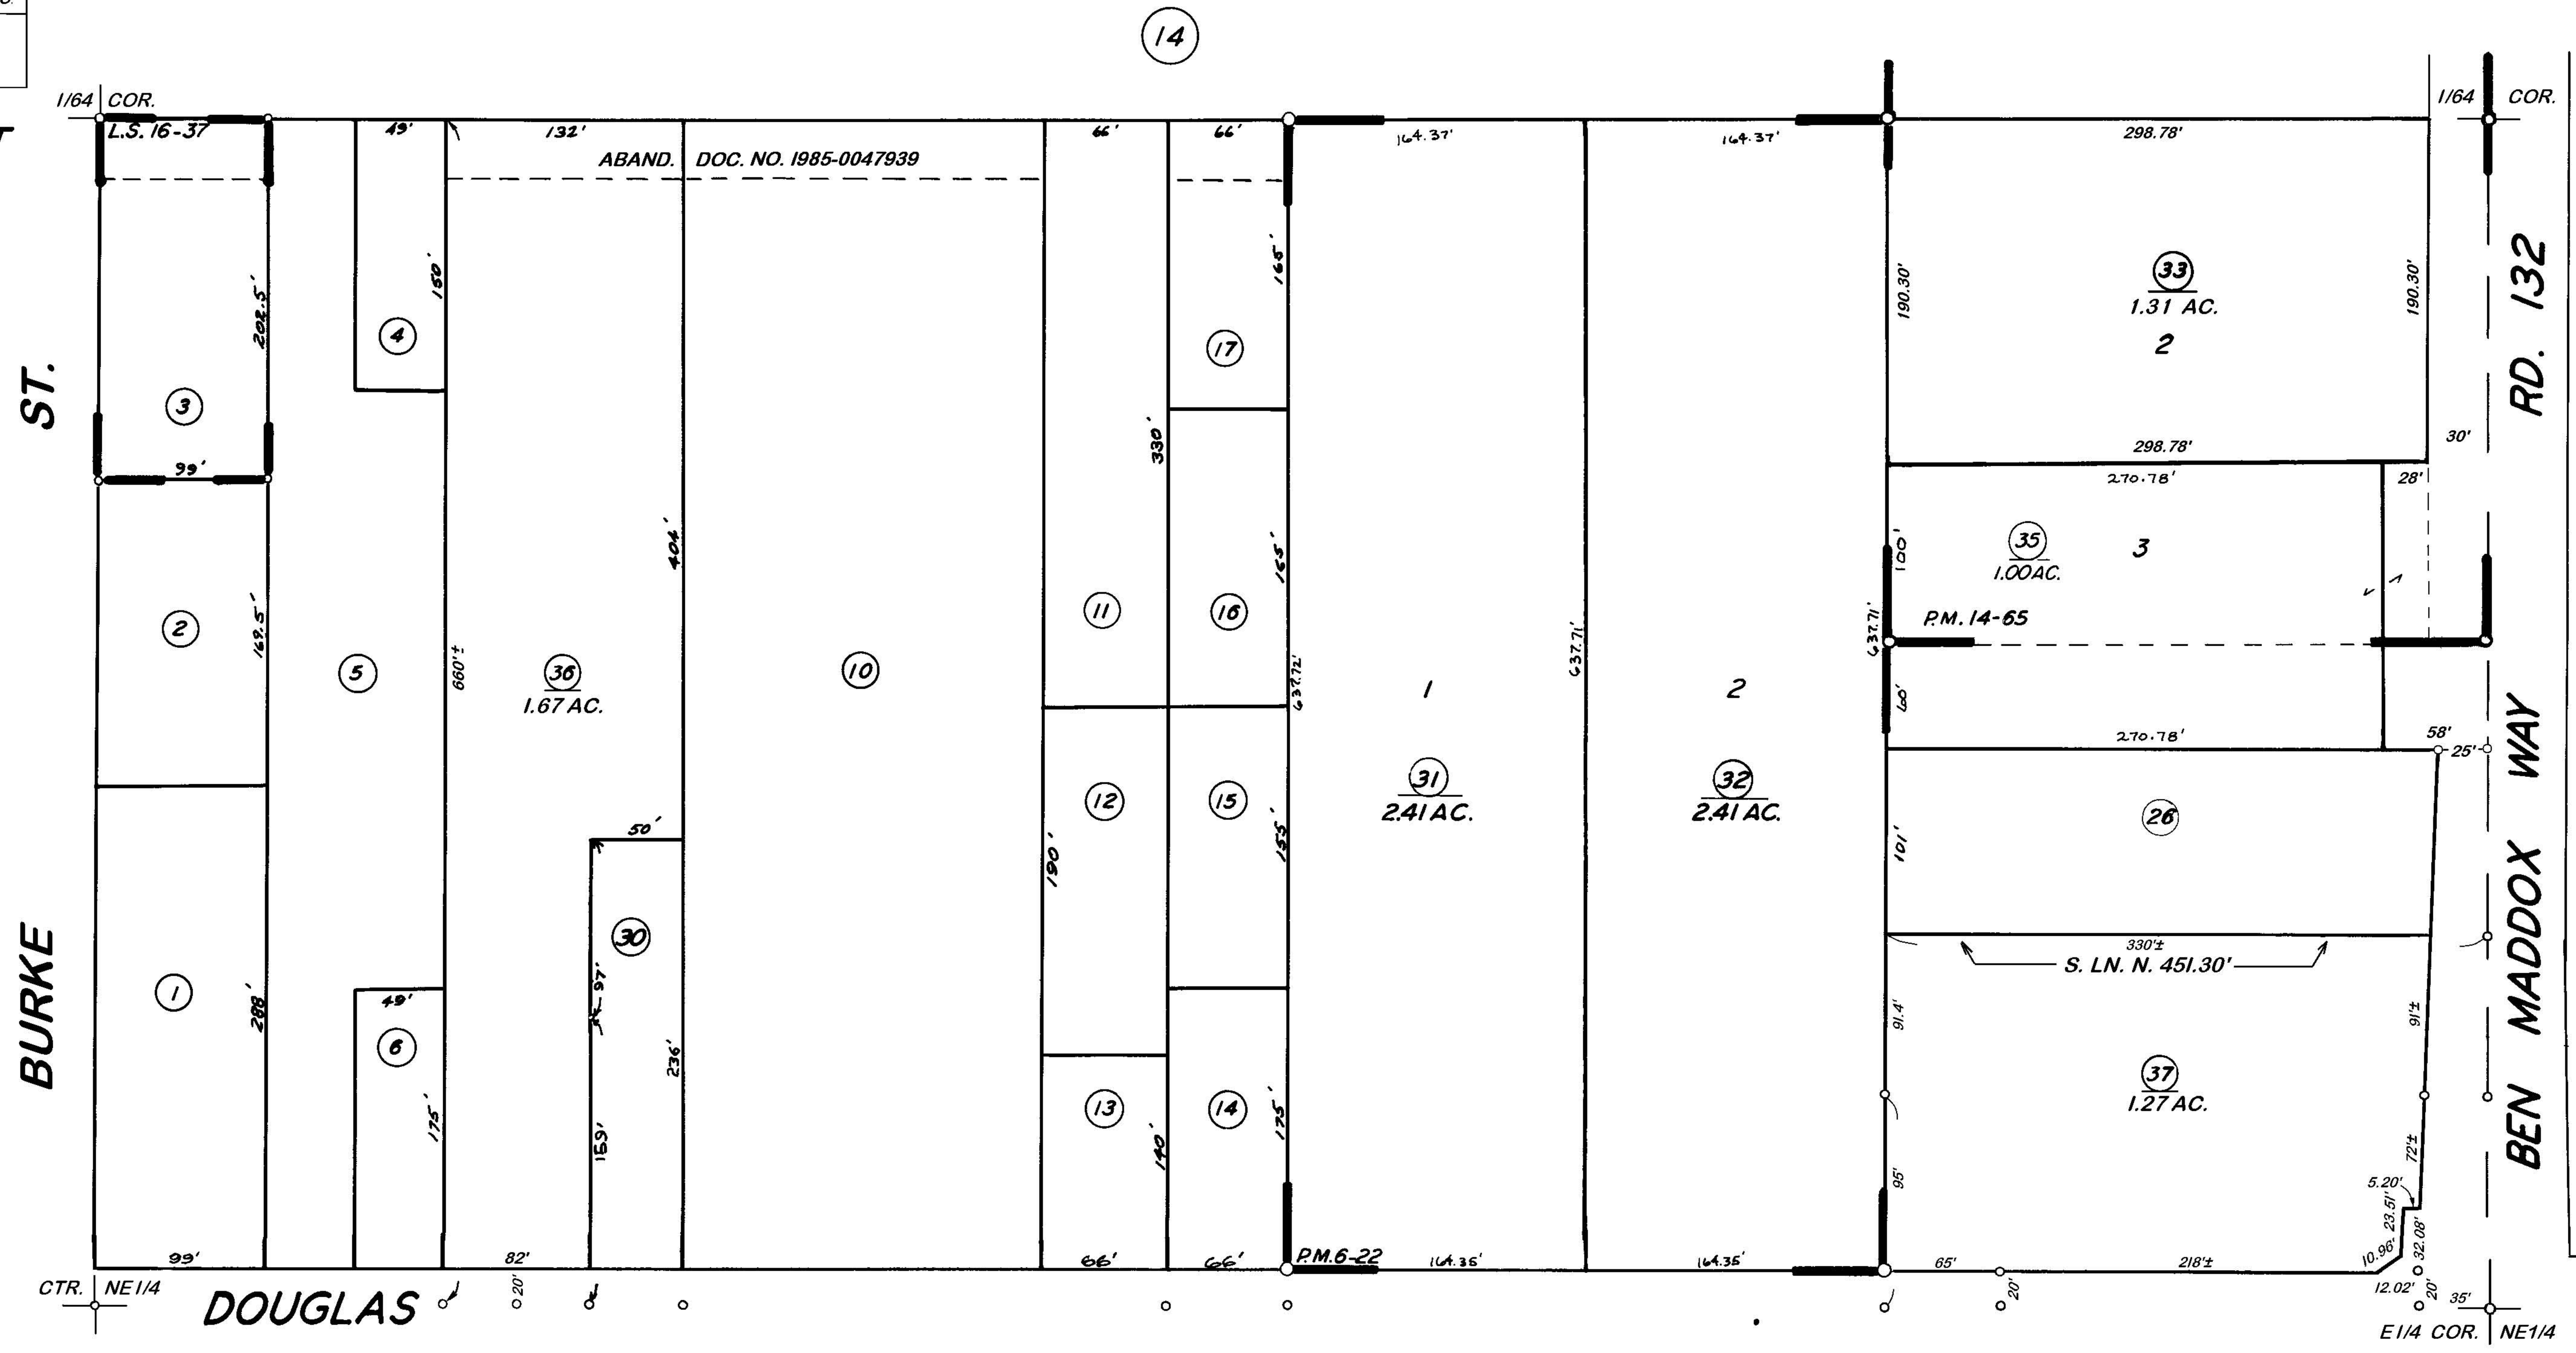

BK. 98

ROOSEVELT AVE

BURKE ST.

RD. 132

BEN MADDOX WAY

DOUGLAS

CITY OF VISALIA

ASSESSOR'S MAPS BK. 094, PG. 15.

COUNTY OF TULARE, CALIF.

POR. PARCEL MAP 1364, P.M. 14-65
PARCEL MAP 522, P.M. 6-22
RECORD OF SURVEY, L.S. 16-37

NOTE — ASSESSOR'S BLOCK NUMBERS SHOWN IN ELLIPSES
ASSESSOR'S PARCEL NUMBERS SHOWN IN CIRCLES

