



DISCLAIMER
THIS MAP WAS PREPARED FOR LOCAL PROPERTY ASSESSMENT PURPOSES ONLY AND THE PARCELS SHOWN HEREON MAY NOT COMPLY WITH STATE AND LOCAL SUBDIVISION ORDINANCES, AND NO LIABILITY IS ASSUMED FOR THE USE OF THE INFORMATION SHOWN HEREON. R & T CODE SEC. 327, 408.3, ETC.

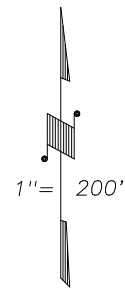

BASIS OF BEARINGS:
L.S. 25-23

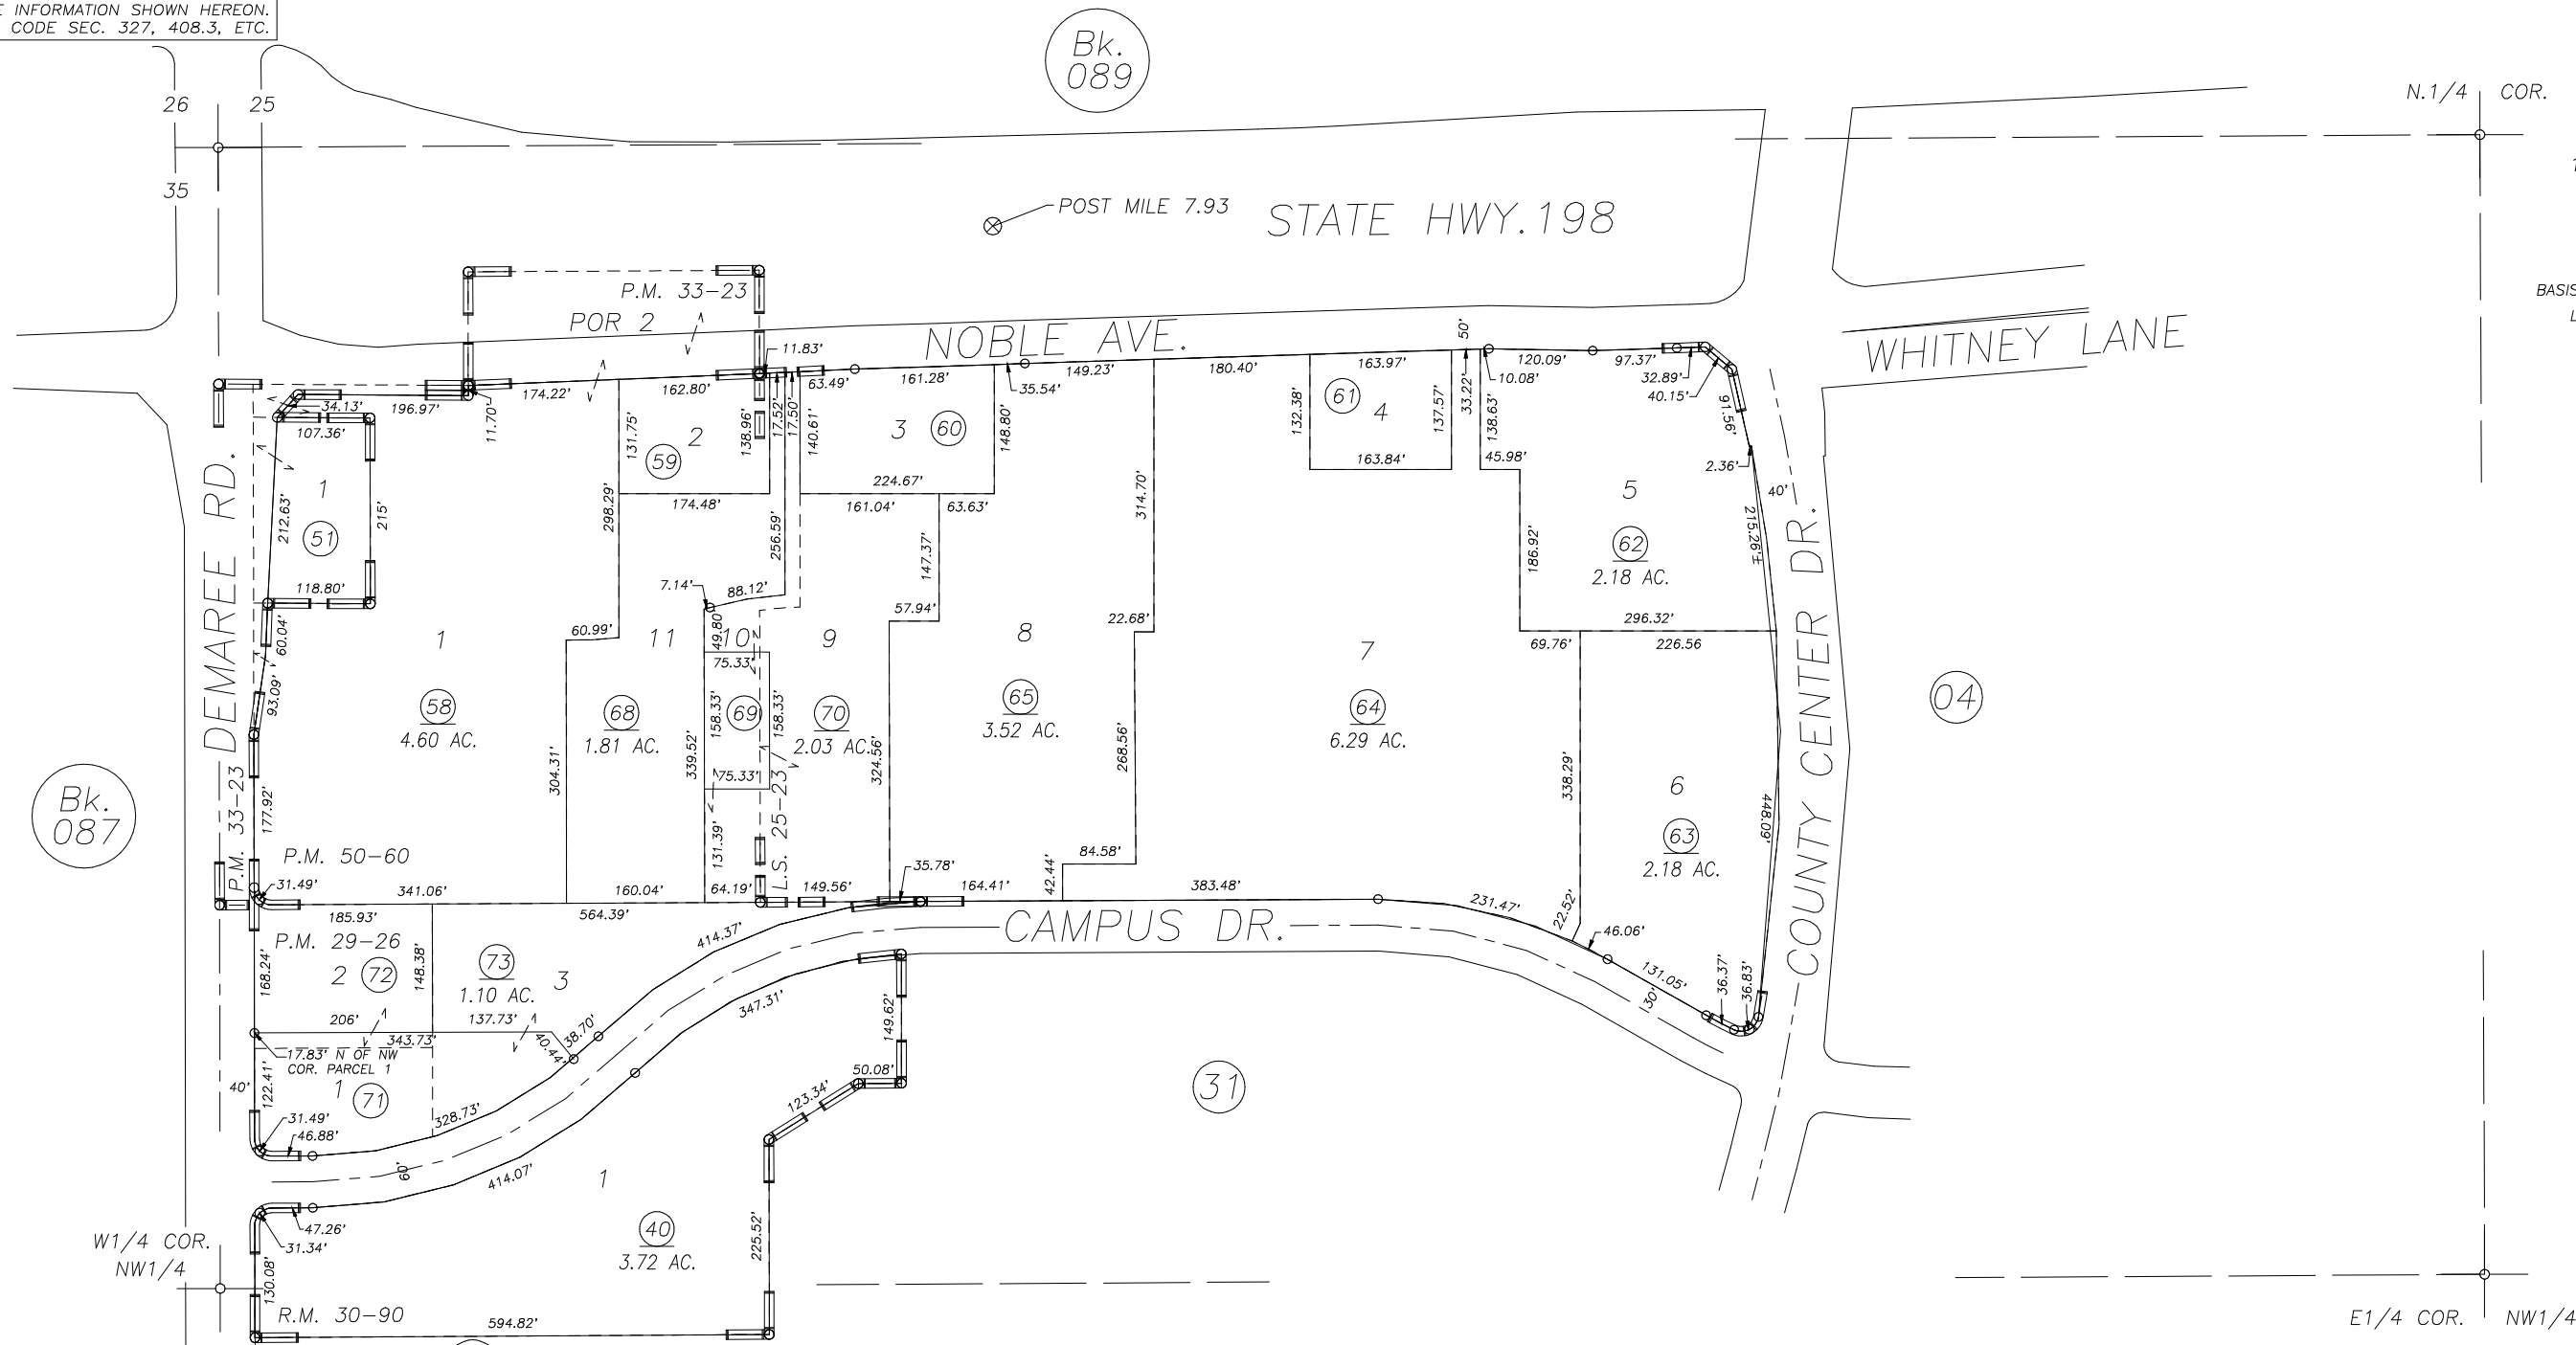

ALPINE MEADOWS, R.M. 30-90
PARCEL MAP NO. 2825, P.M. 29-26
PARCEL MAP NO. 3222, P.M. 33-23
POR. AMENDED RECORD OF SURVEY, L.S. 19-75 (CTR. LN. HWY. 198)
POR. RECORD OF SURVEY, L.S. 20-17 (SEC.36, ETC.)
RECORD OF SURVEY, L.S. 25-23
PARCEL MAP 4955, P.M. 50-60

CITY OF VISALIA
ASSESSOR'S MAPS BK.095 , PG.01
COUNTY OF TULARE, CALIFORNIA, U.S.A.

NOTE: Assessor's Parcel Numbers Shown in Circles ① 123
Assessor's Block Numbers Shown in Elipses

2017-0016649	11/6/2017	GL
REVISION	DATE	TECH