


DISCLAIMER

THIS MAP WAS PREPARED FOR LOCAL PROPERTY ASSESSMENT PURPOSES ONLY AND THE PARCELS SHOWN HEREON MAY NOT COMPLY WITH STATE AND LOCAL SUBDIVISION ORDINANCES, AND NO LIABILITY IS ASSUMED FOR THE USE OF THE INFORMATION SHOWN HEREON. R & T CODE SEC. 327, 408.3, ETC.

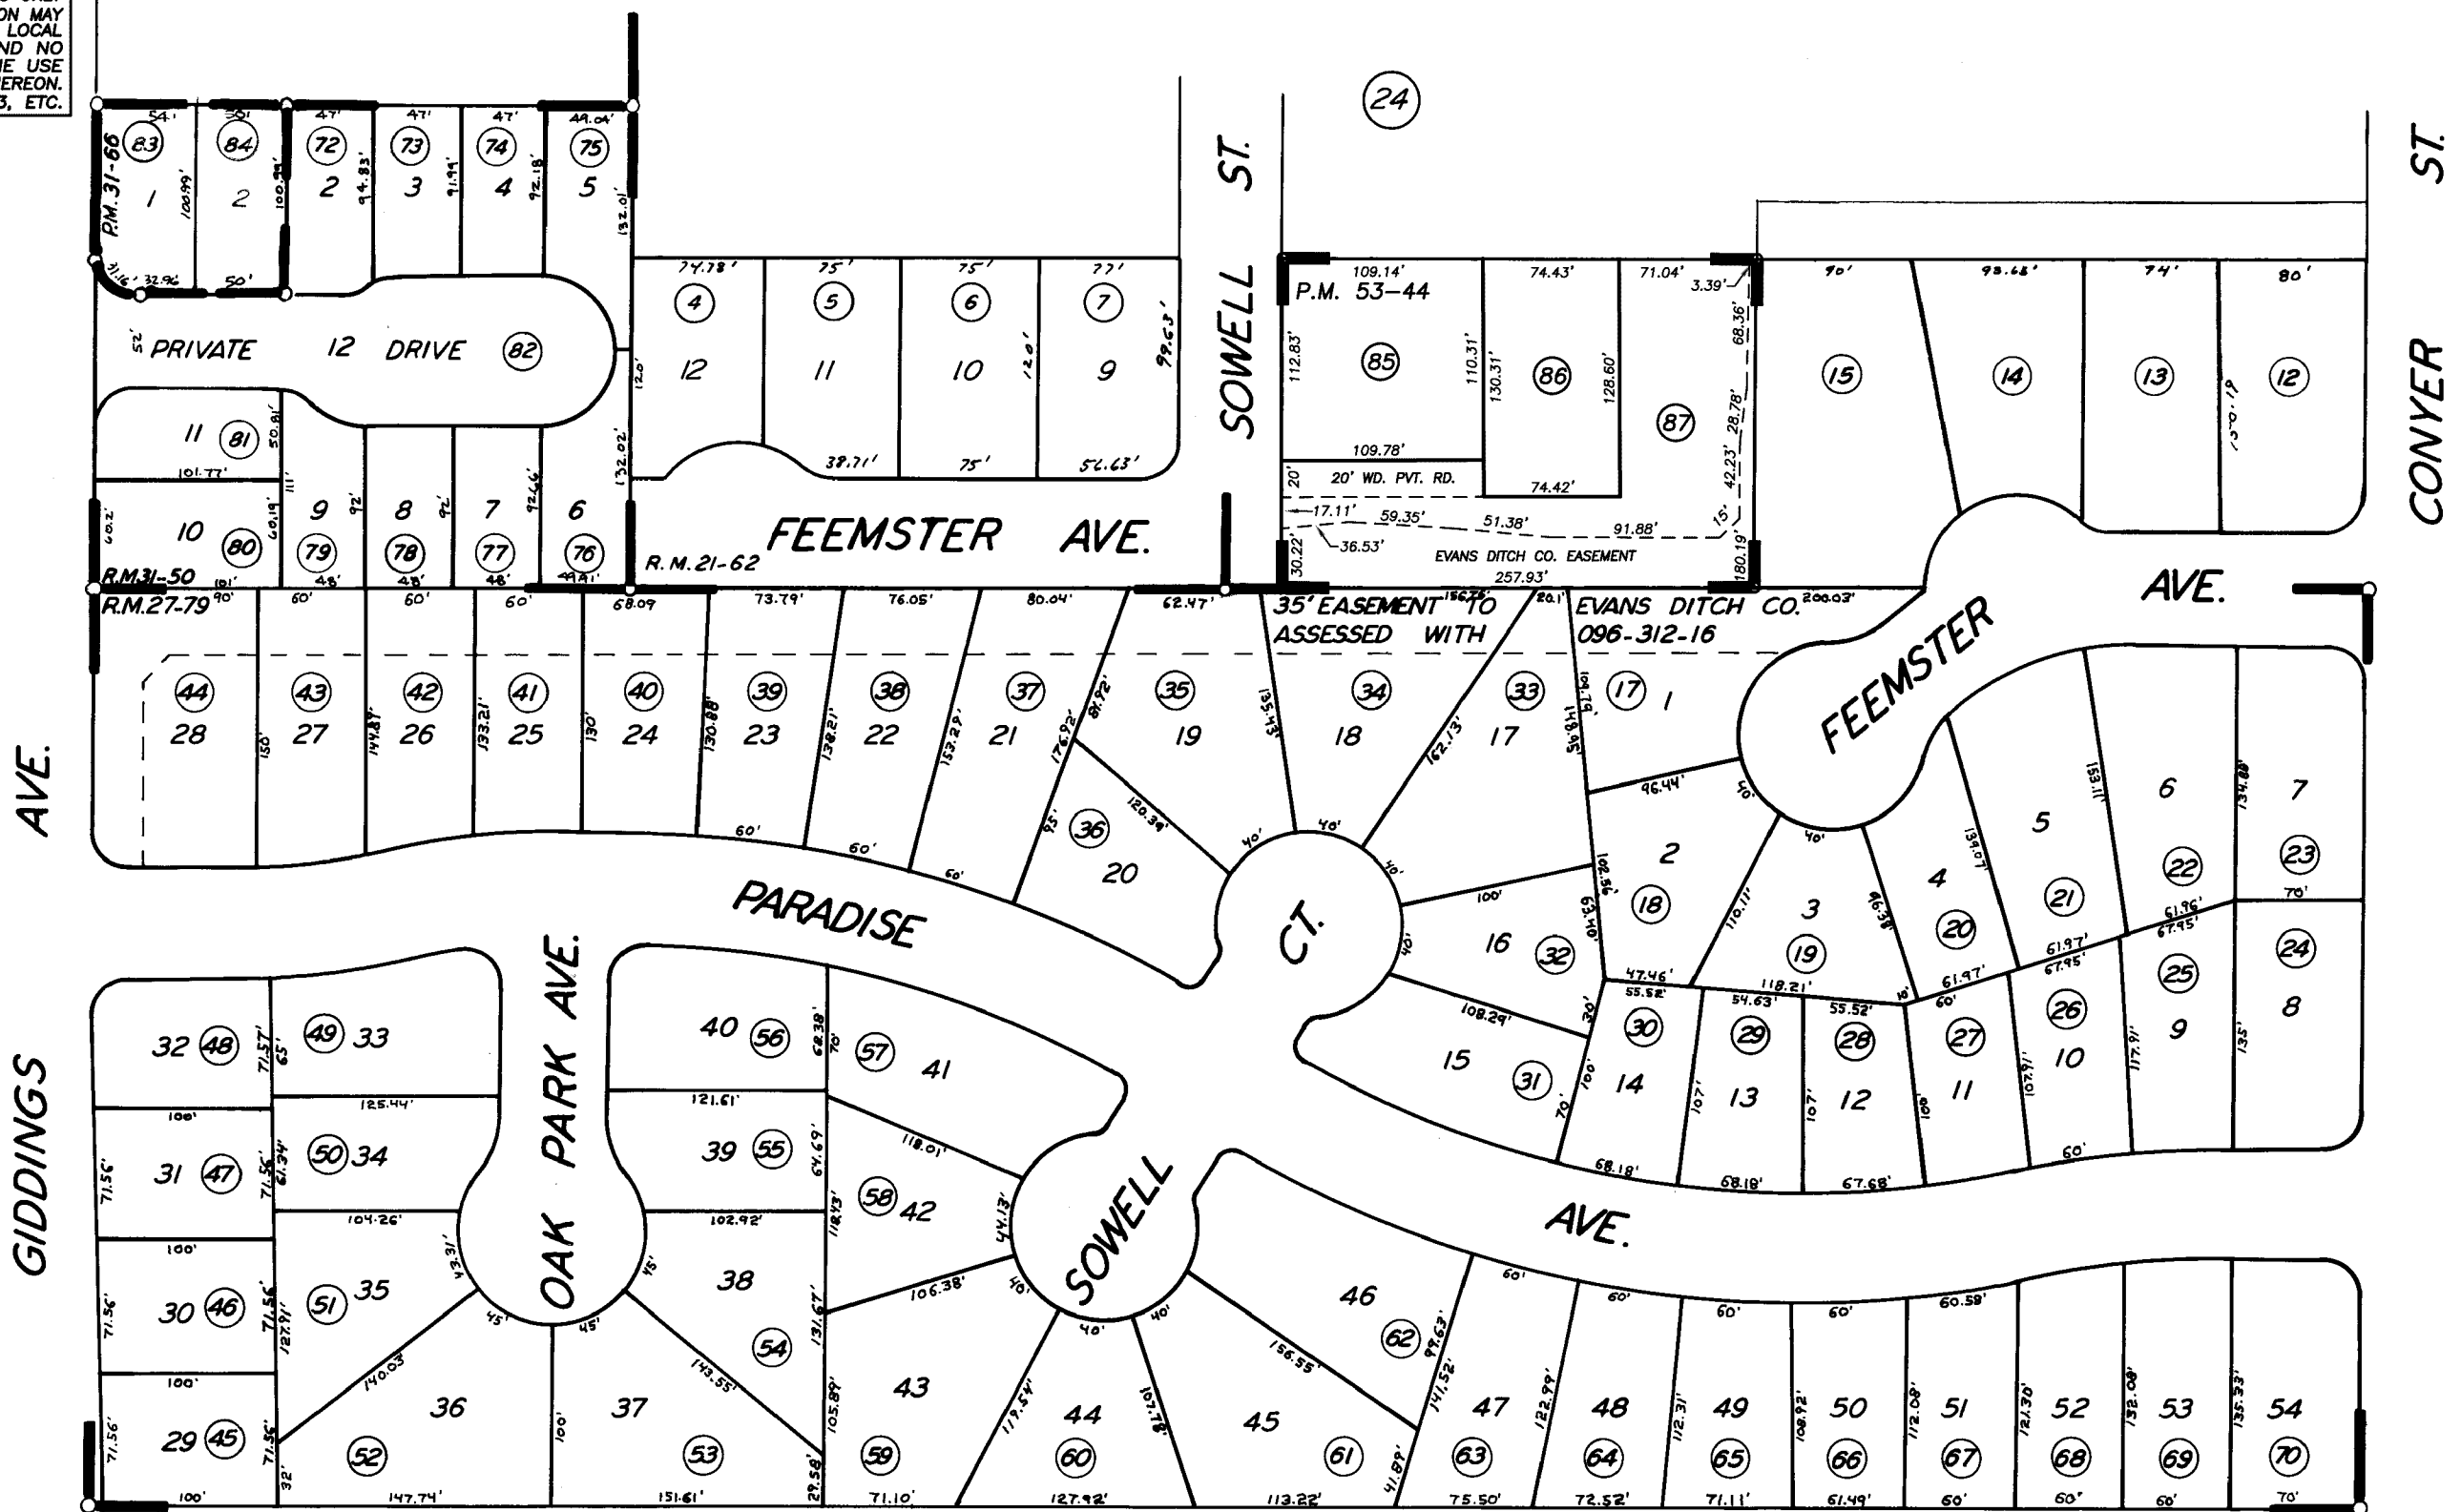

McCREARY SUB. NO. 2, R.M. 27-79
WHISPERING PINES, R.M. 31-50
POR. DUNCAN SUB., R.M. 21-62
PARCEL MAP 3065, P.M. 31-66
PARCEL MAP 5237, P.M. 53-44

CITY OF VISALIA
ASSESSOR'S MAPS BK. 096 , PG.23
COUNTY OF TULARE, CALIFORNIA, U.S.A.

NOTE: Assessor's Parcel Numbers Shown in Circles
Assessor's Block Numbers Shown in Ellipses

2018-0069099	1/9/2019	JMM
REVISION	DATE	TECH

