
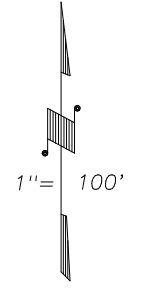



N1/2 OF NW1/4 OF SE1/4 SEC. 21, T.18S., R.25E., M.D.B.&M.

Tax Area Codes 098-50
006-000
153-002

DISCLAIMER
THIS MAP WAS PREPARED FOR LOCAL
PROPERTY ASSESSMENT PURPOSES ONLY
AND THE PARCELS SHOWN HEREON MAY
NOT COMPLY WITH STATE AND LOCAL
SUBDIVISION ORDINANCES, AND NO
LIABILITY IS ASSUMED FOR THE USE
OF THE INFORMATION SHOWN HEREON.
R & T CODE SEC. 327, 408.3, ETC.

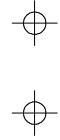

BASIS OF BEARINGS:
R.M. 43-73

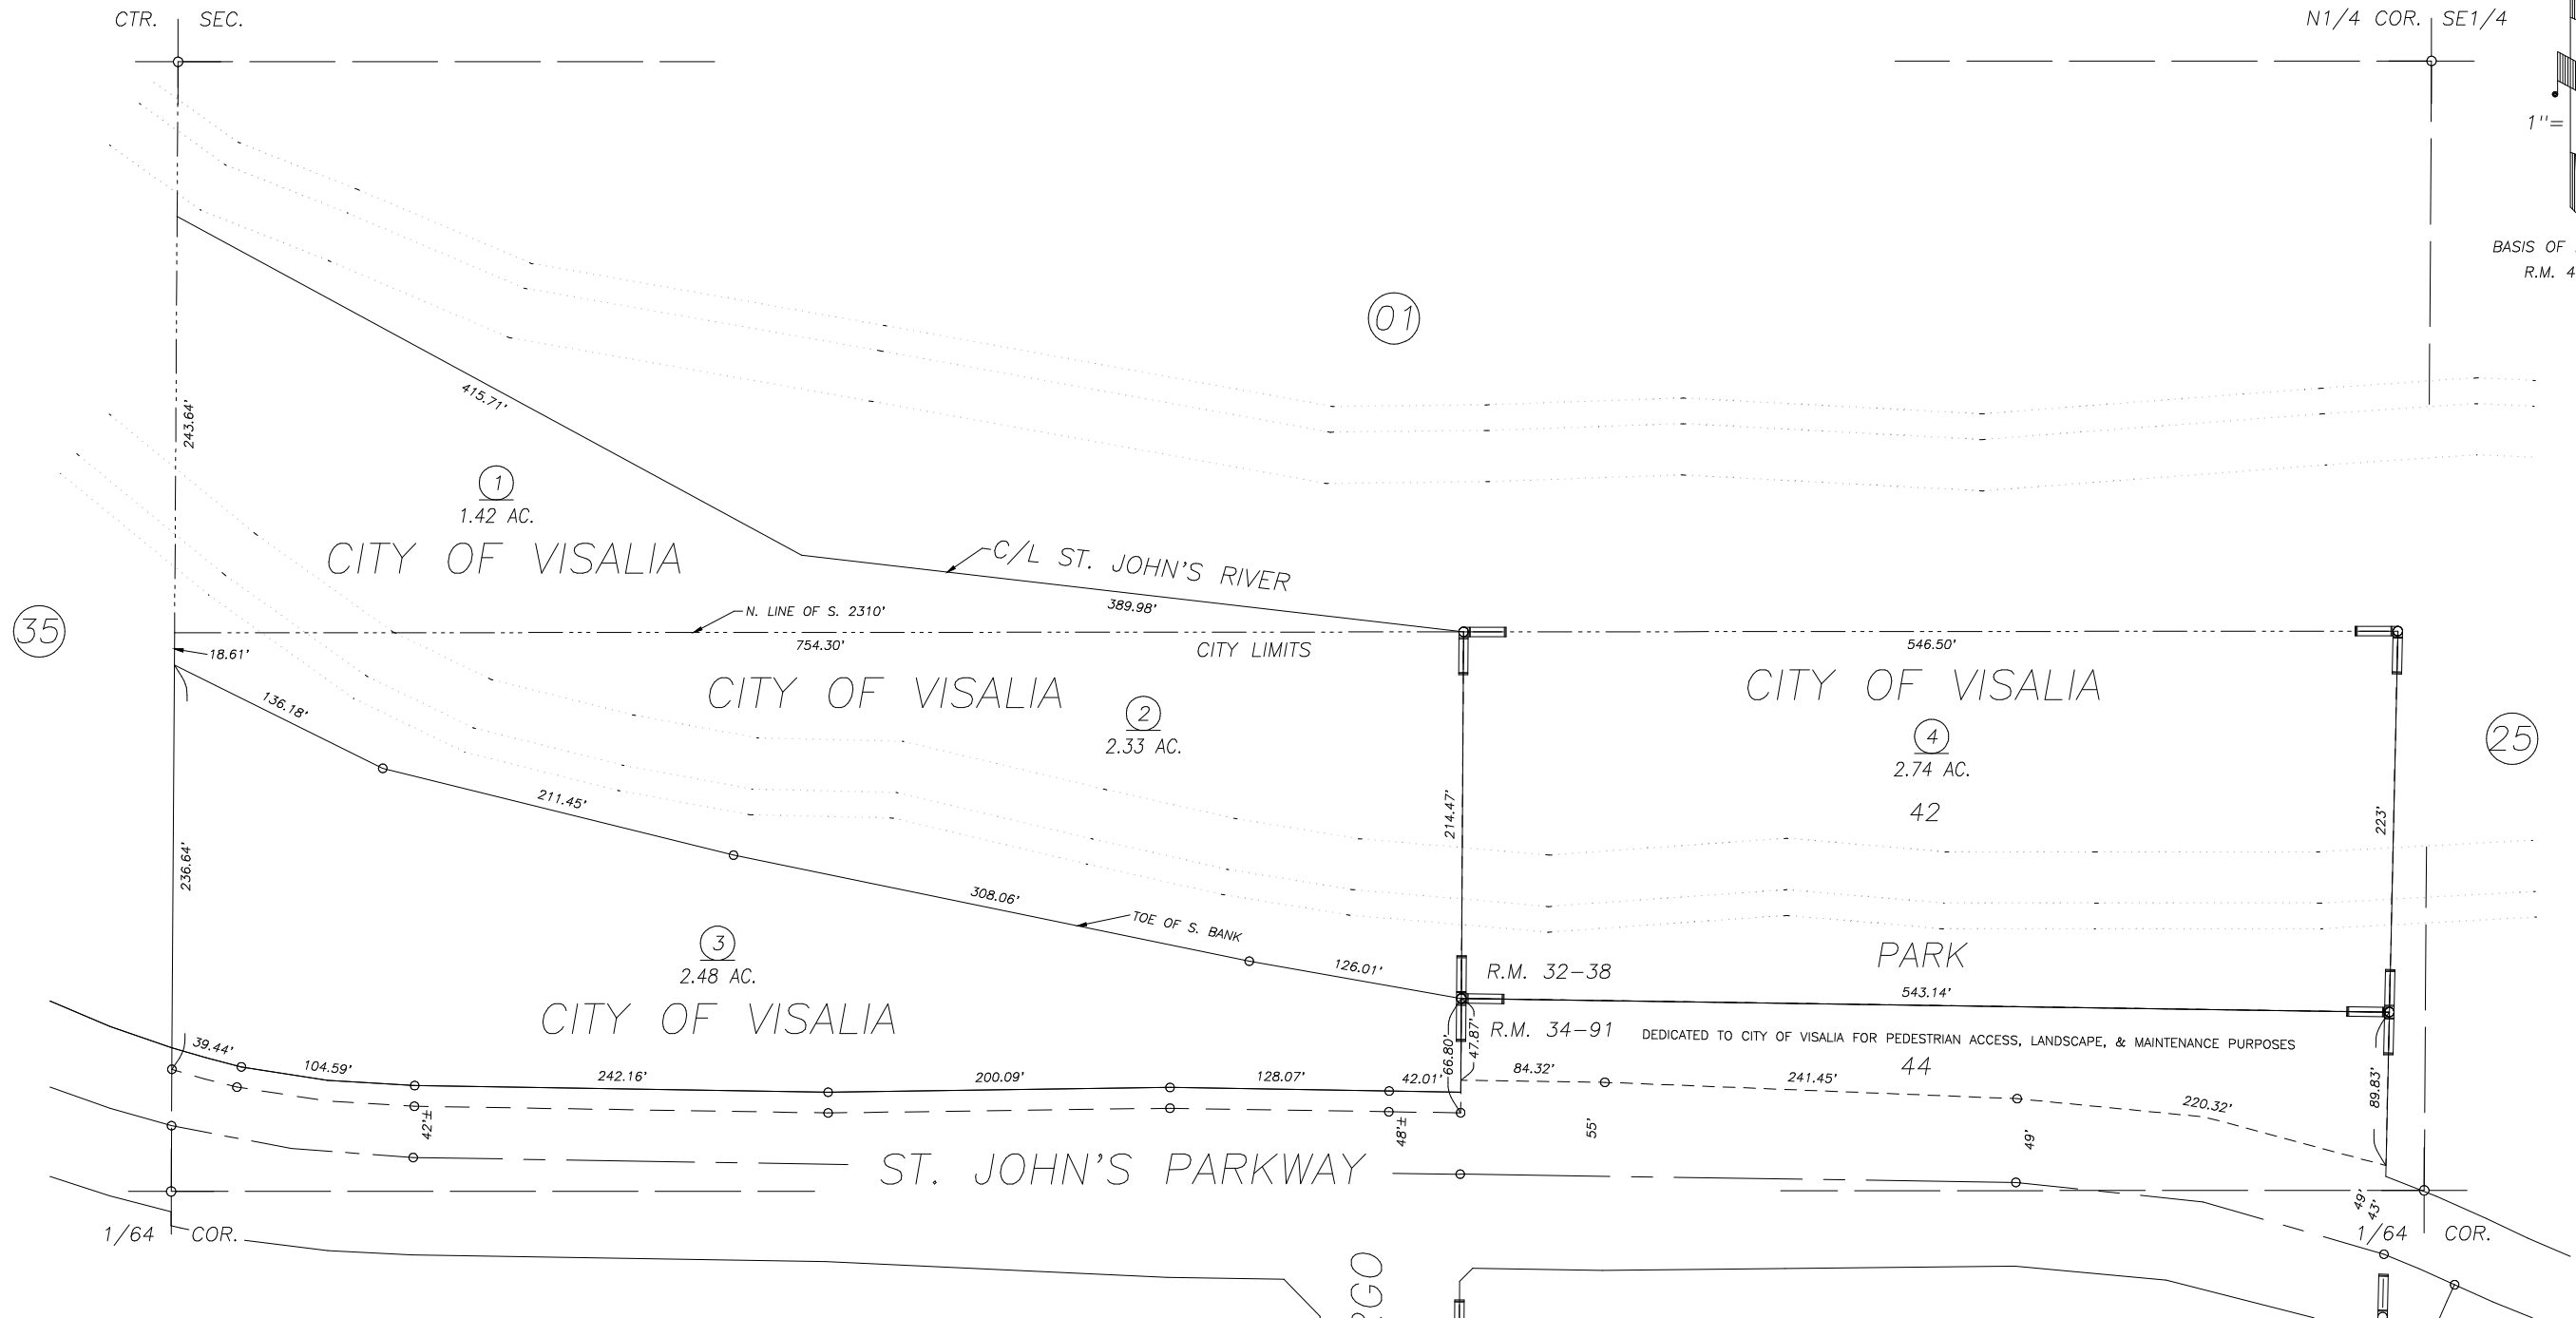

POR. RIVERS EDGE, R.M. 32-38
POR. RIVERS EDGE NO. 2, R.M. 34-91

CITY OF VISALIA
ASSESSOR'S MAPS BK. 098 , PG. 50
COUNTY OF TULARE, CALIFORNIA, U.S.A.

NOTE: Assessor's Parcel Numbers Shown in Circles (1) (2) (3) (4) (123)
Assessor's Block Numbers Shown in Ellipses (35) (42) (25)

UPDATE ROAD REVISION	07/14/2017 DATE	AL TECH
----------------------	--------------------	------------