

DISCLAIMER

THIS MAP WAS PREPARED FOR LOCAL PROPERTY ASSESSMENT PURPOSES ONLY. THE PARCELS SHOWN HEREON MAY NOT COMPLY WITH STATE AND LOCAL SUBDIVISION ORDINANCES. NO LIABILITY IS ASSUMED FOR THE USE OF THE INFORMATION HEREON.


REVISED: 05/02/2019
REASON: MAPPING CHANGE
CAD TECH: NFL

W 1/2 OF NW 1/4 OF NE 1/4 SEC. 33, T.18S., R.25E., M.D.B.&M.


TAX CODE AREA 100-06

006-011
006-068
006-073
006-211

07

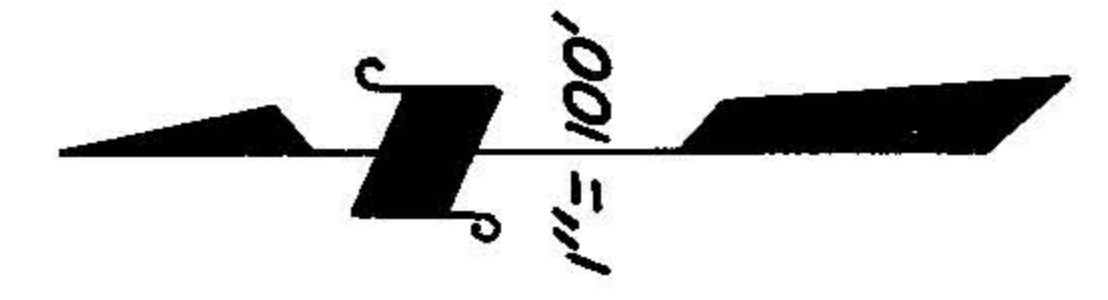

BK. 98

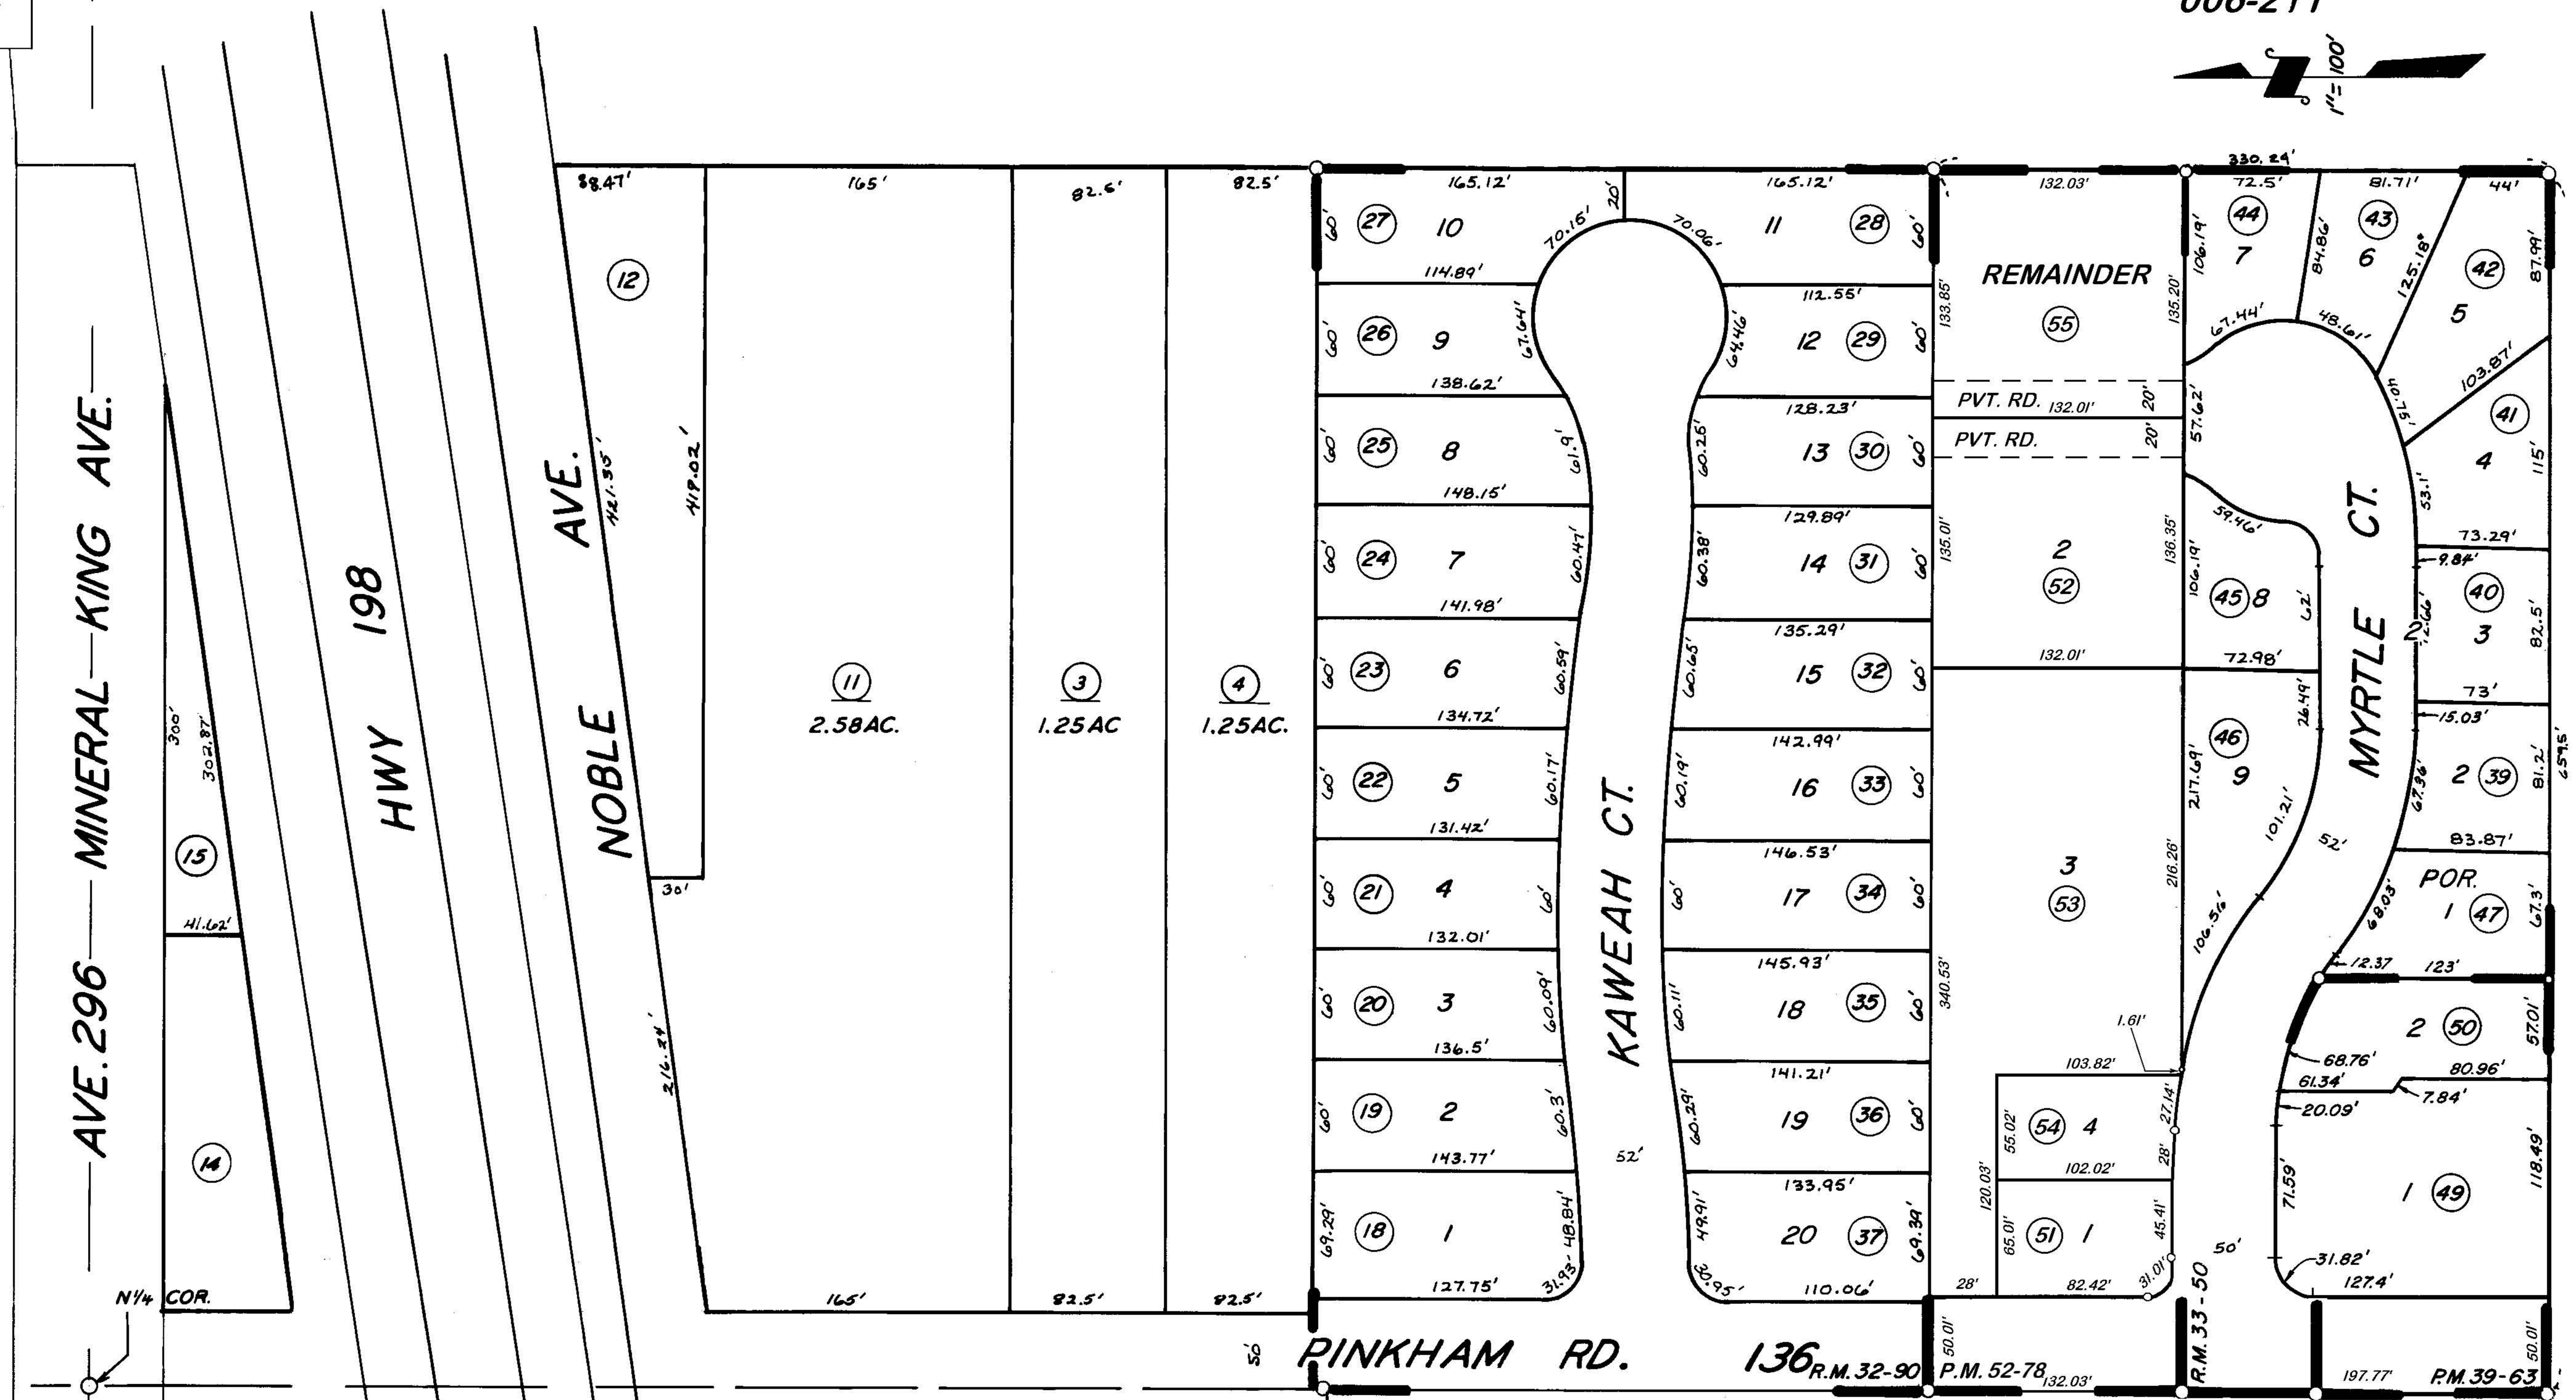

04 PARCEL MAP 3860, P.M. 39-63
WINDEMERE R.M. 32-90
WALNUT GROVE R.M. 33-50
PARCEL MAP 5171, P.M. 52-78

27

05 CITY OF VISALIA
ASSESSOR'S MAPS BK. 100, PG. 06
COUNTY OF TULARE, CALIF.

NOTE — ASSESSOR'S BLOCK NUMBERS SHOWN IN ELLIPSES
ASSESSOR'S PARCEL NUMBERS SHOWN IN CIRCLES