


W.1/2 SEC.34, T.18S., R.25E., M.D.B.&M.

Tax Area Code 101-05


006-011

006-198

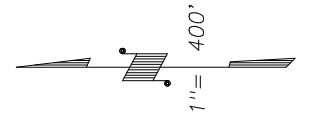

BASIS OF BEARINGS:  
L.S. 20-17

**DISCLAIMER**  
THIS MAP WAS PREPARED FOR LOCAL  
PROPERTY ASSESSMENT PURPOSES ONLY  
AND THE PARCELS SHOWN HEREON MAY  
NOT COMPLY WITH STATE AND LOCAL  
SUBDIVISION ORDINANCES, AND NO  
LIABILITY IS ASSUMED FOR THE USE  
OF THE INFORMATION SHOWN HEREON.  
R & T CODE SEC. 327, 408.3, ETC.

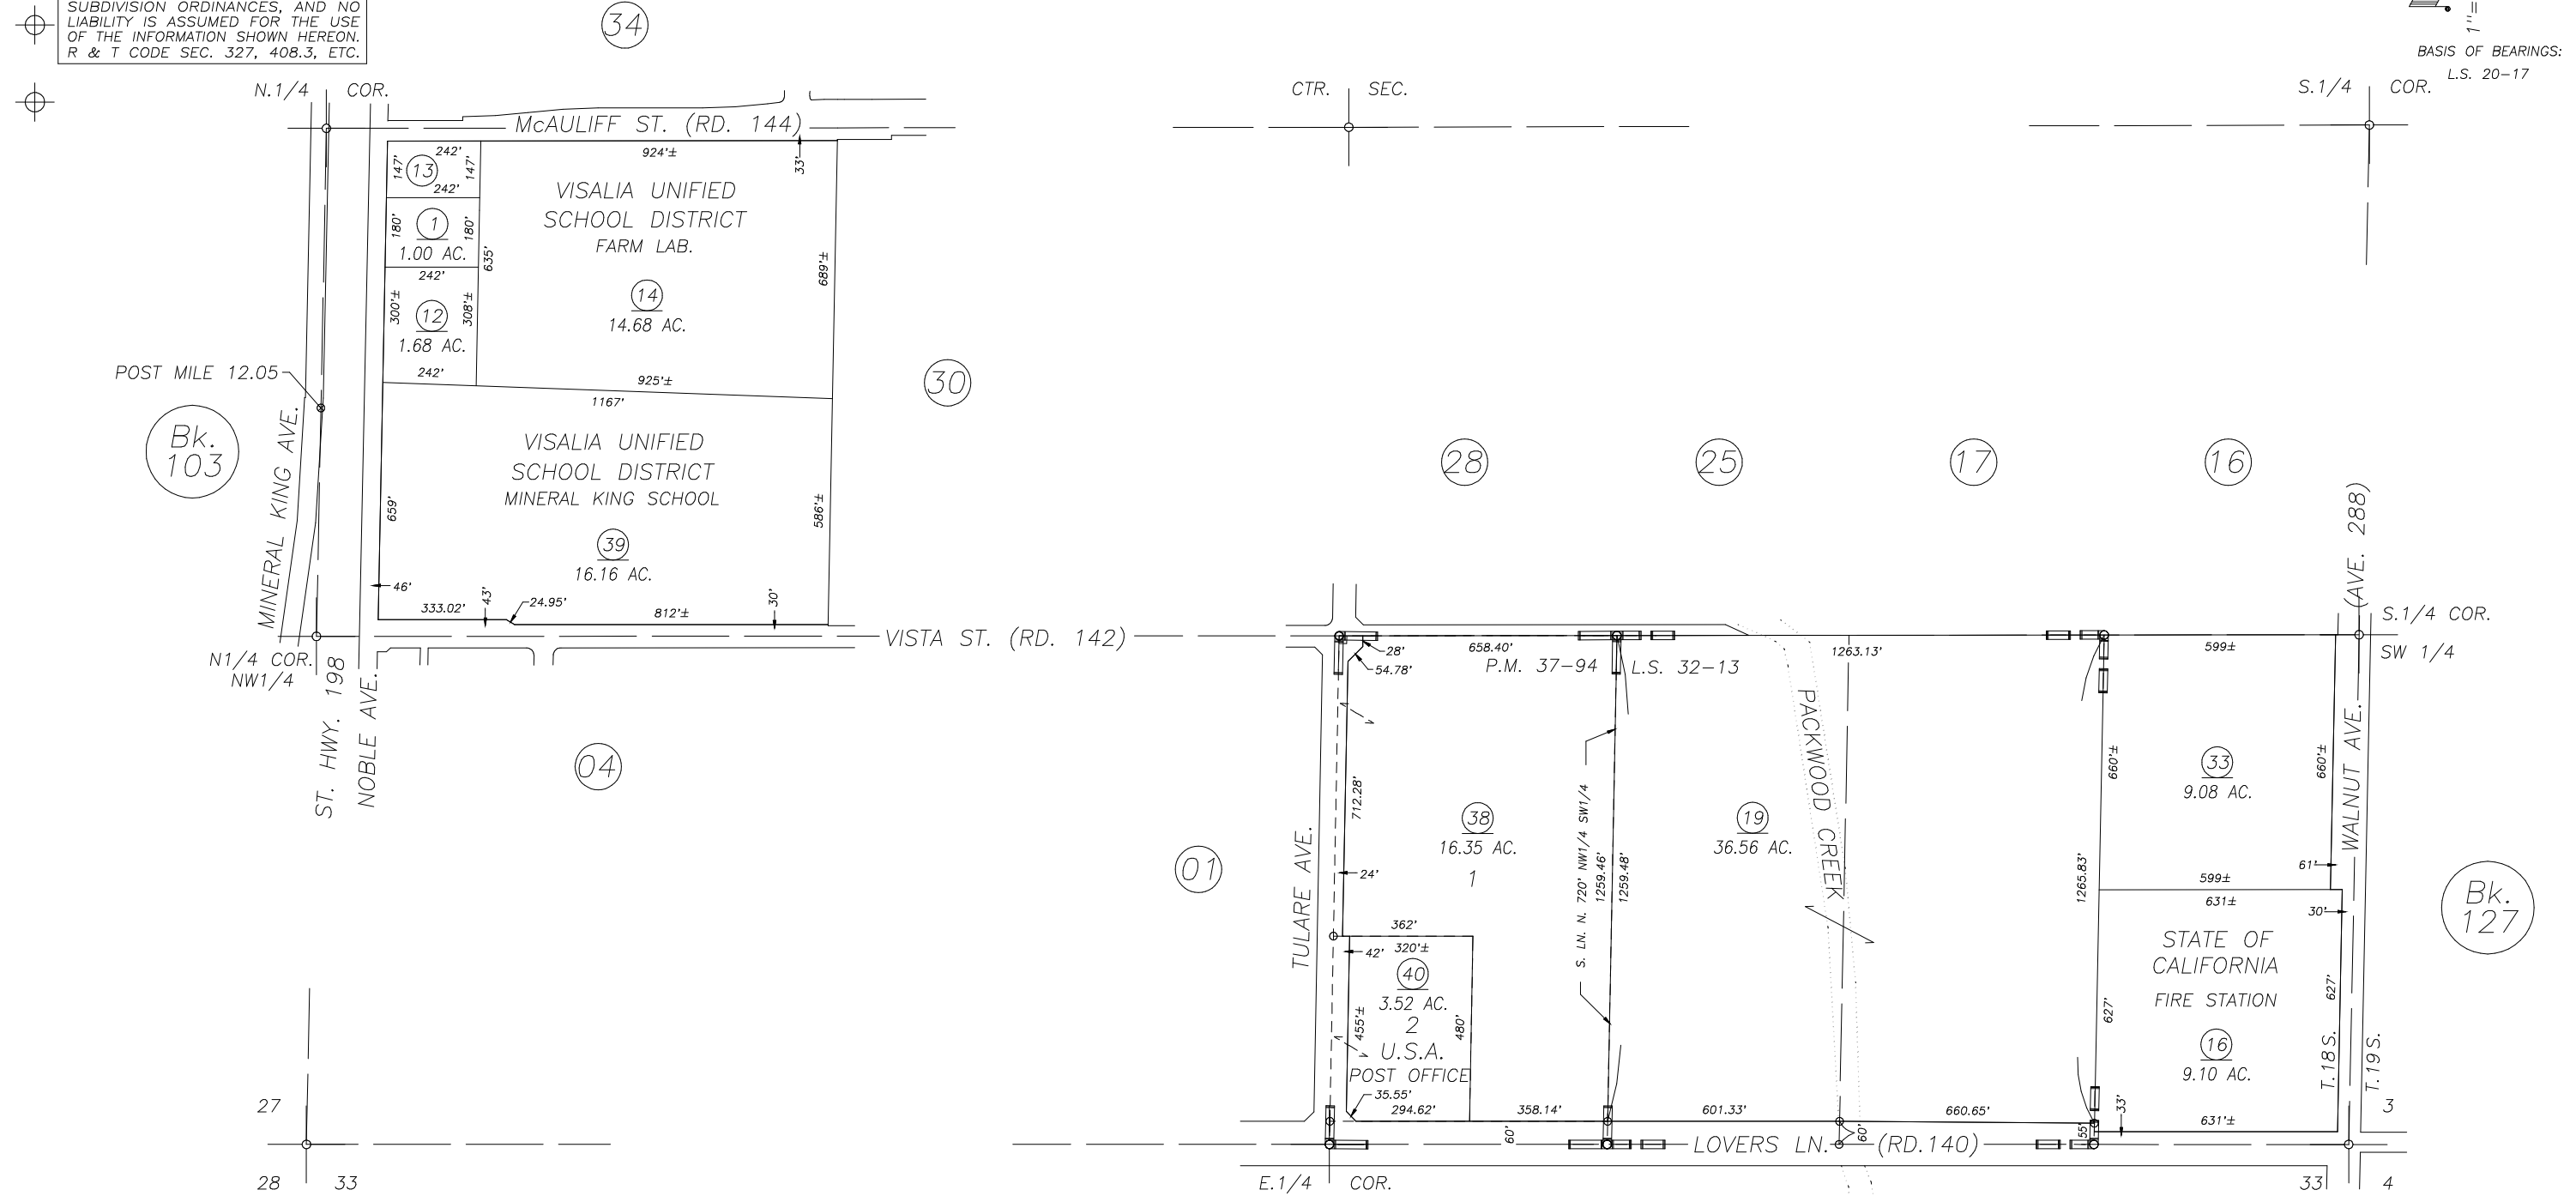

PARCEL MAP 3691, P.M. 37-94  
POR. RECORD OF SURVEY, L.S. 20-17 (SEC. 34, ETC)  
RECORD OF SURVEY, L.S. 32-13

CITY OF VISALIA  
ASSESSOR'S MAPS BK. 101 , PG.05  
COUNTY OF TULARE, CALIFORNIA, U.S.A.

NOTE: Assessor's Parcel Numbers Shown in Circles ① 123

UPDATE ADJ. PG	3/27/2018	AL
REVISION	DATE	TECH