
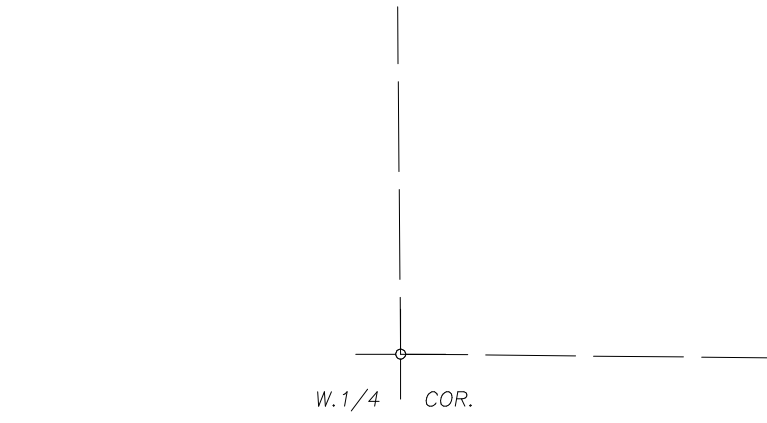
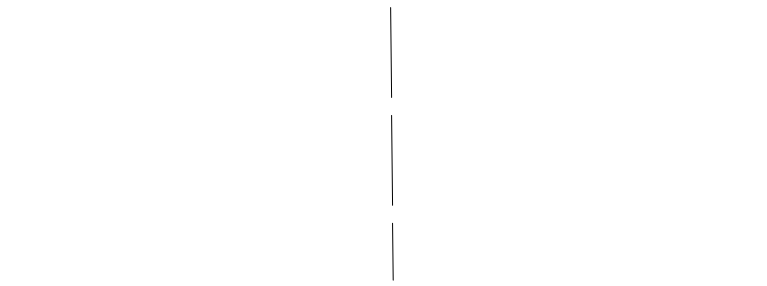



N1/2 SEC.34, T.18S., R.25E., M.D.B.&M.

Tax Area Codes 101-06

DISCLAIMER
 THIS MAP WAS PREPARED FOR LOCAL PROPERTY ASSESSMENT PURPOSES ONLY AND THE PARCELS SHOWN HEREON MAY NOT COMPLY WITH STATE AND LOCAL SUBDIVISION ORDINANCES, AND NO LIABILITY IS ASSUMED FOR THE USE OF THE INFORMATION SHOWN HEREON. R & T CODE SEC. 327, 408.3, ETC.

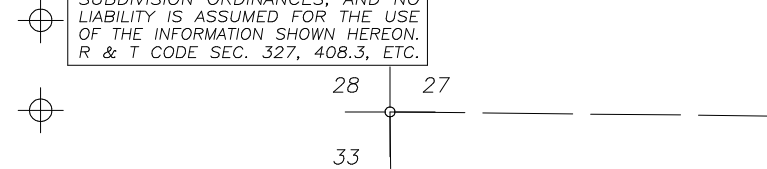

POR. MC AULIFF RANCH SUB. UNIT NO. 2, R.M. 40-10
 RECORD OF SURVEY, L.S. 13-84
 PARCEL MAP NO. 948, P.M. 10-49
 POR. PARCEL MAP NO. 3067, P.M. 31-68
 PARCEL MAP NO. 3396, P.M. 34-98
 PARCEL MAP NO. 3417, P.M. 35-19
 POR. PARCEL MAP NO. 3913, P.M. 40-17
 RECORD OF SURVEY, L.S. 4-35

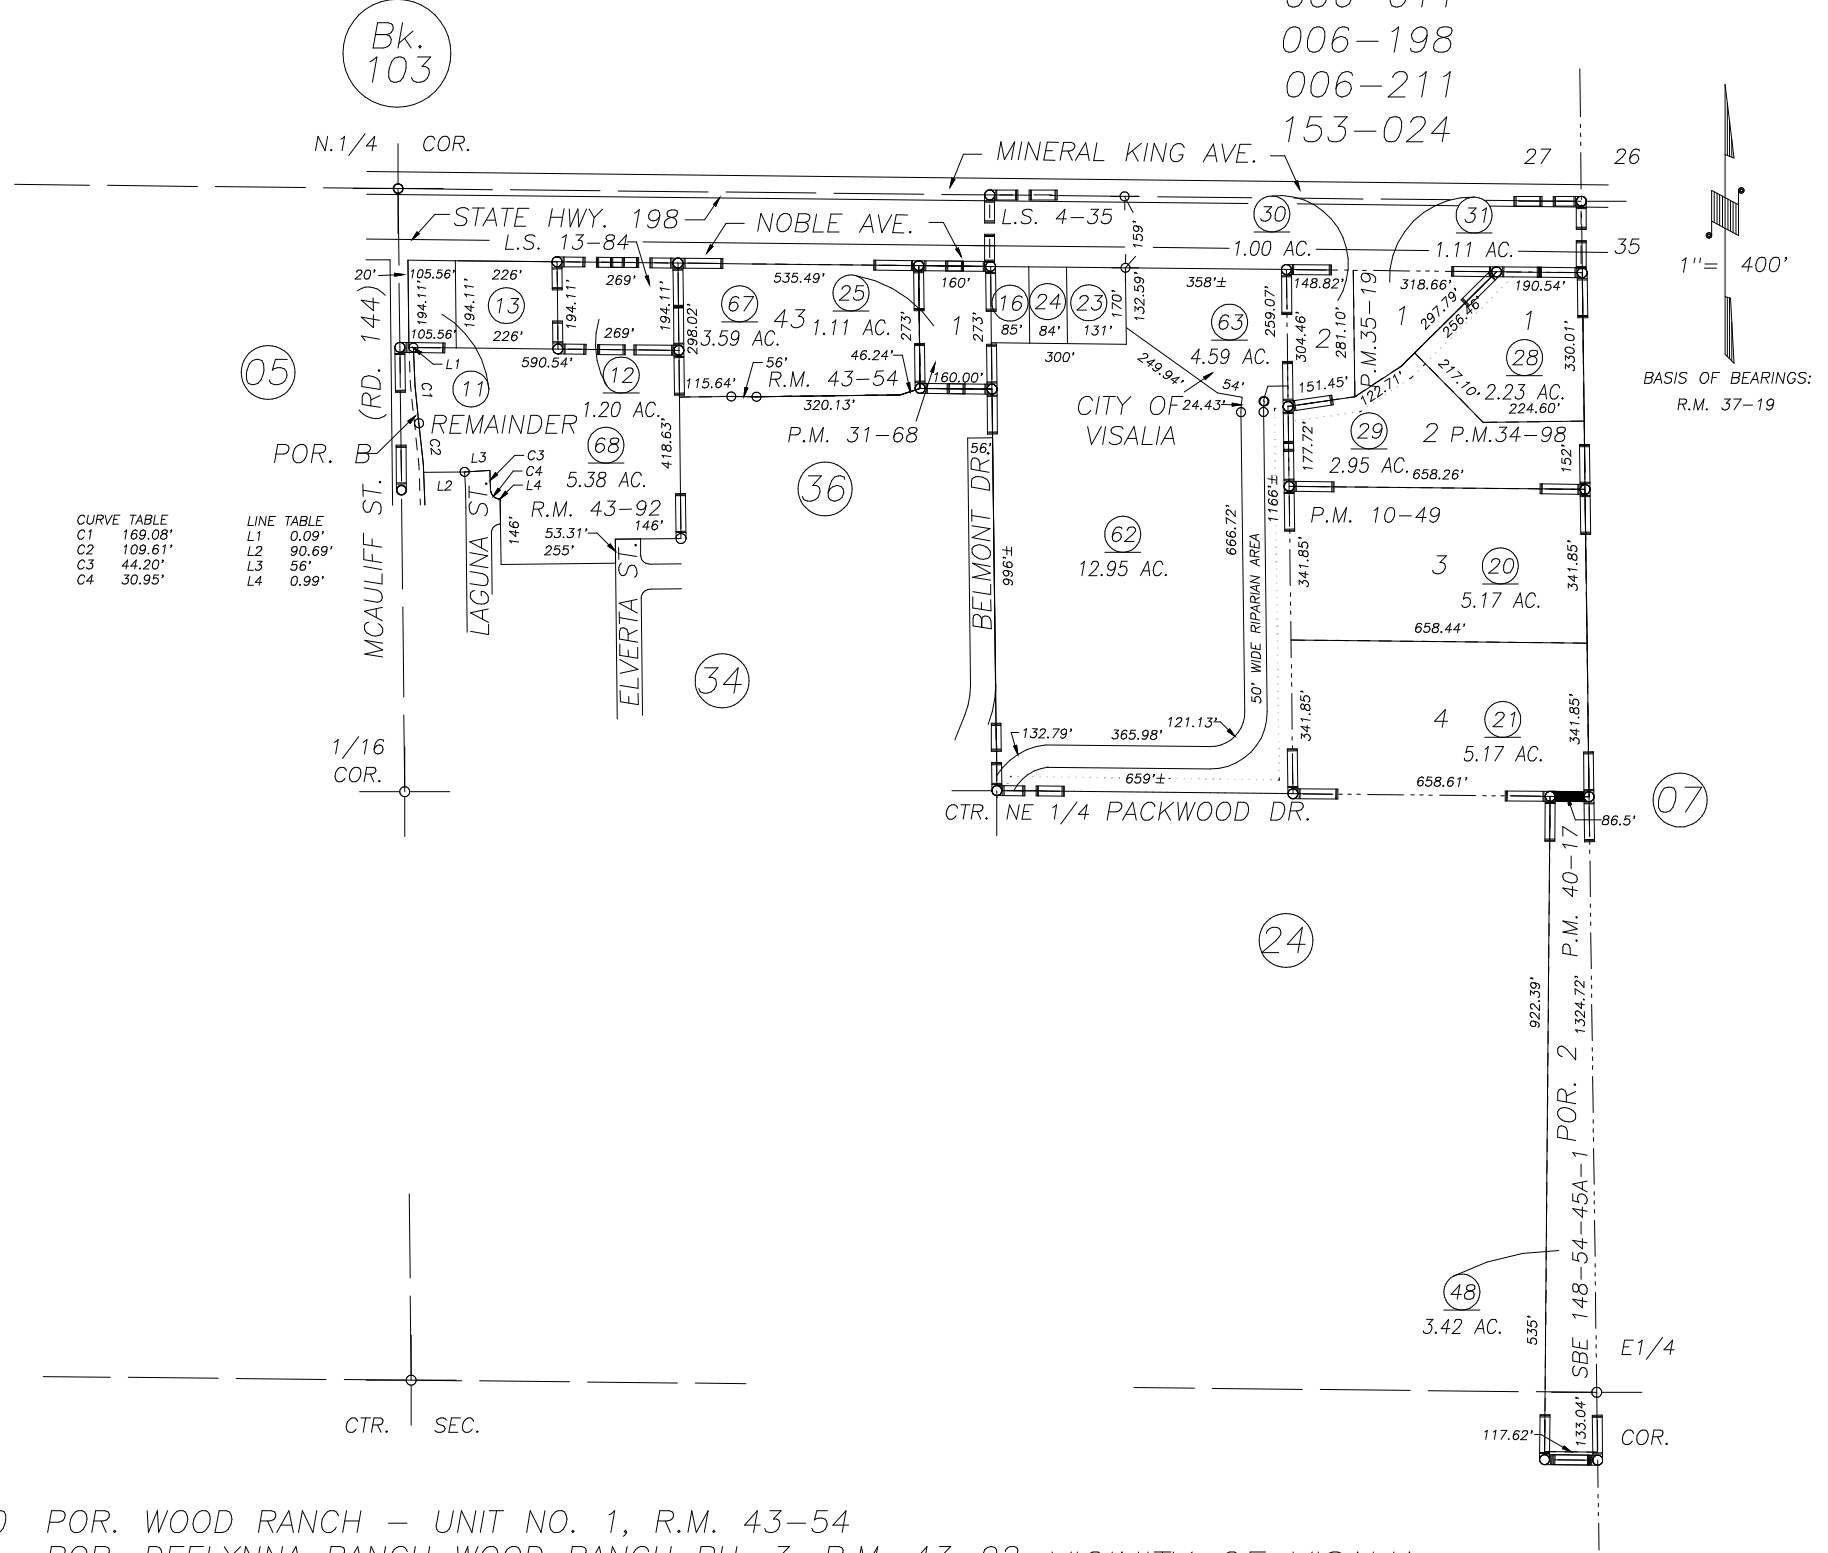

CURVE TABLE

C1	169.08'
C2	109.61'
C3	44.20'
C4	30.95'

LINE TABLE

L1	0.09'
L2	90.69'
L3	56'
L4	0.99'

POR. WOOD RANCH - UNIT NO. 1, R.M. 43-54
 POR. DEELYNNA RANCH WOOD RANCH PH. 3, R.M. 43-92 VICINITY OF VISALIA
 ASSESSOR'S MAPS BK. 101 , PG.06
 COUNTY OF TULARE, CALIFORNIA, U.S.A.

NOTE: Assessor's Parcel Numbers Shown in Circles ① 123

2017-0062777	3/27/2018	AL
REVISION	DATE	TECH