

S1/2 OF NW1/4 OF NE1/4 SEC.34, T.1S., R.25E., M.D.B.&M.


Tax Area Codes 101-34

006-198

006-211

DISCLAIMER

THIS MAP WAS PREPARED FOR LOCAL PROPERTY ASSESSMENT PURPOSES ONLY AND THE PARCELS SHOWN HEREON MAY NOT COMPLY WITH STATE AND LOCAL SUBDIVISION ORDINANCES, AND NO LIABILITY IS ASSUMED FOR THE USE OF THE INFORMATION SHOWN HEREON. R & T CODE SEC. 327, 408.3, ETC.

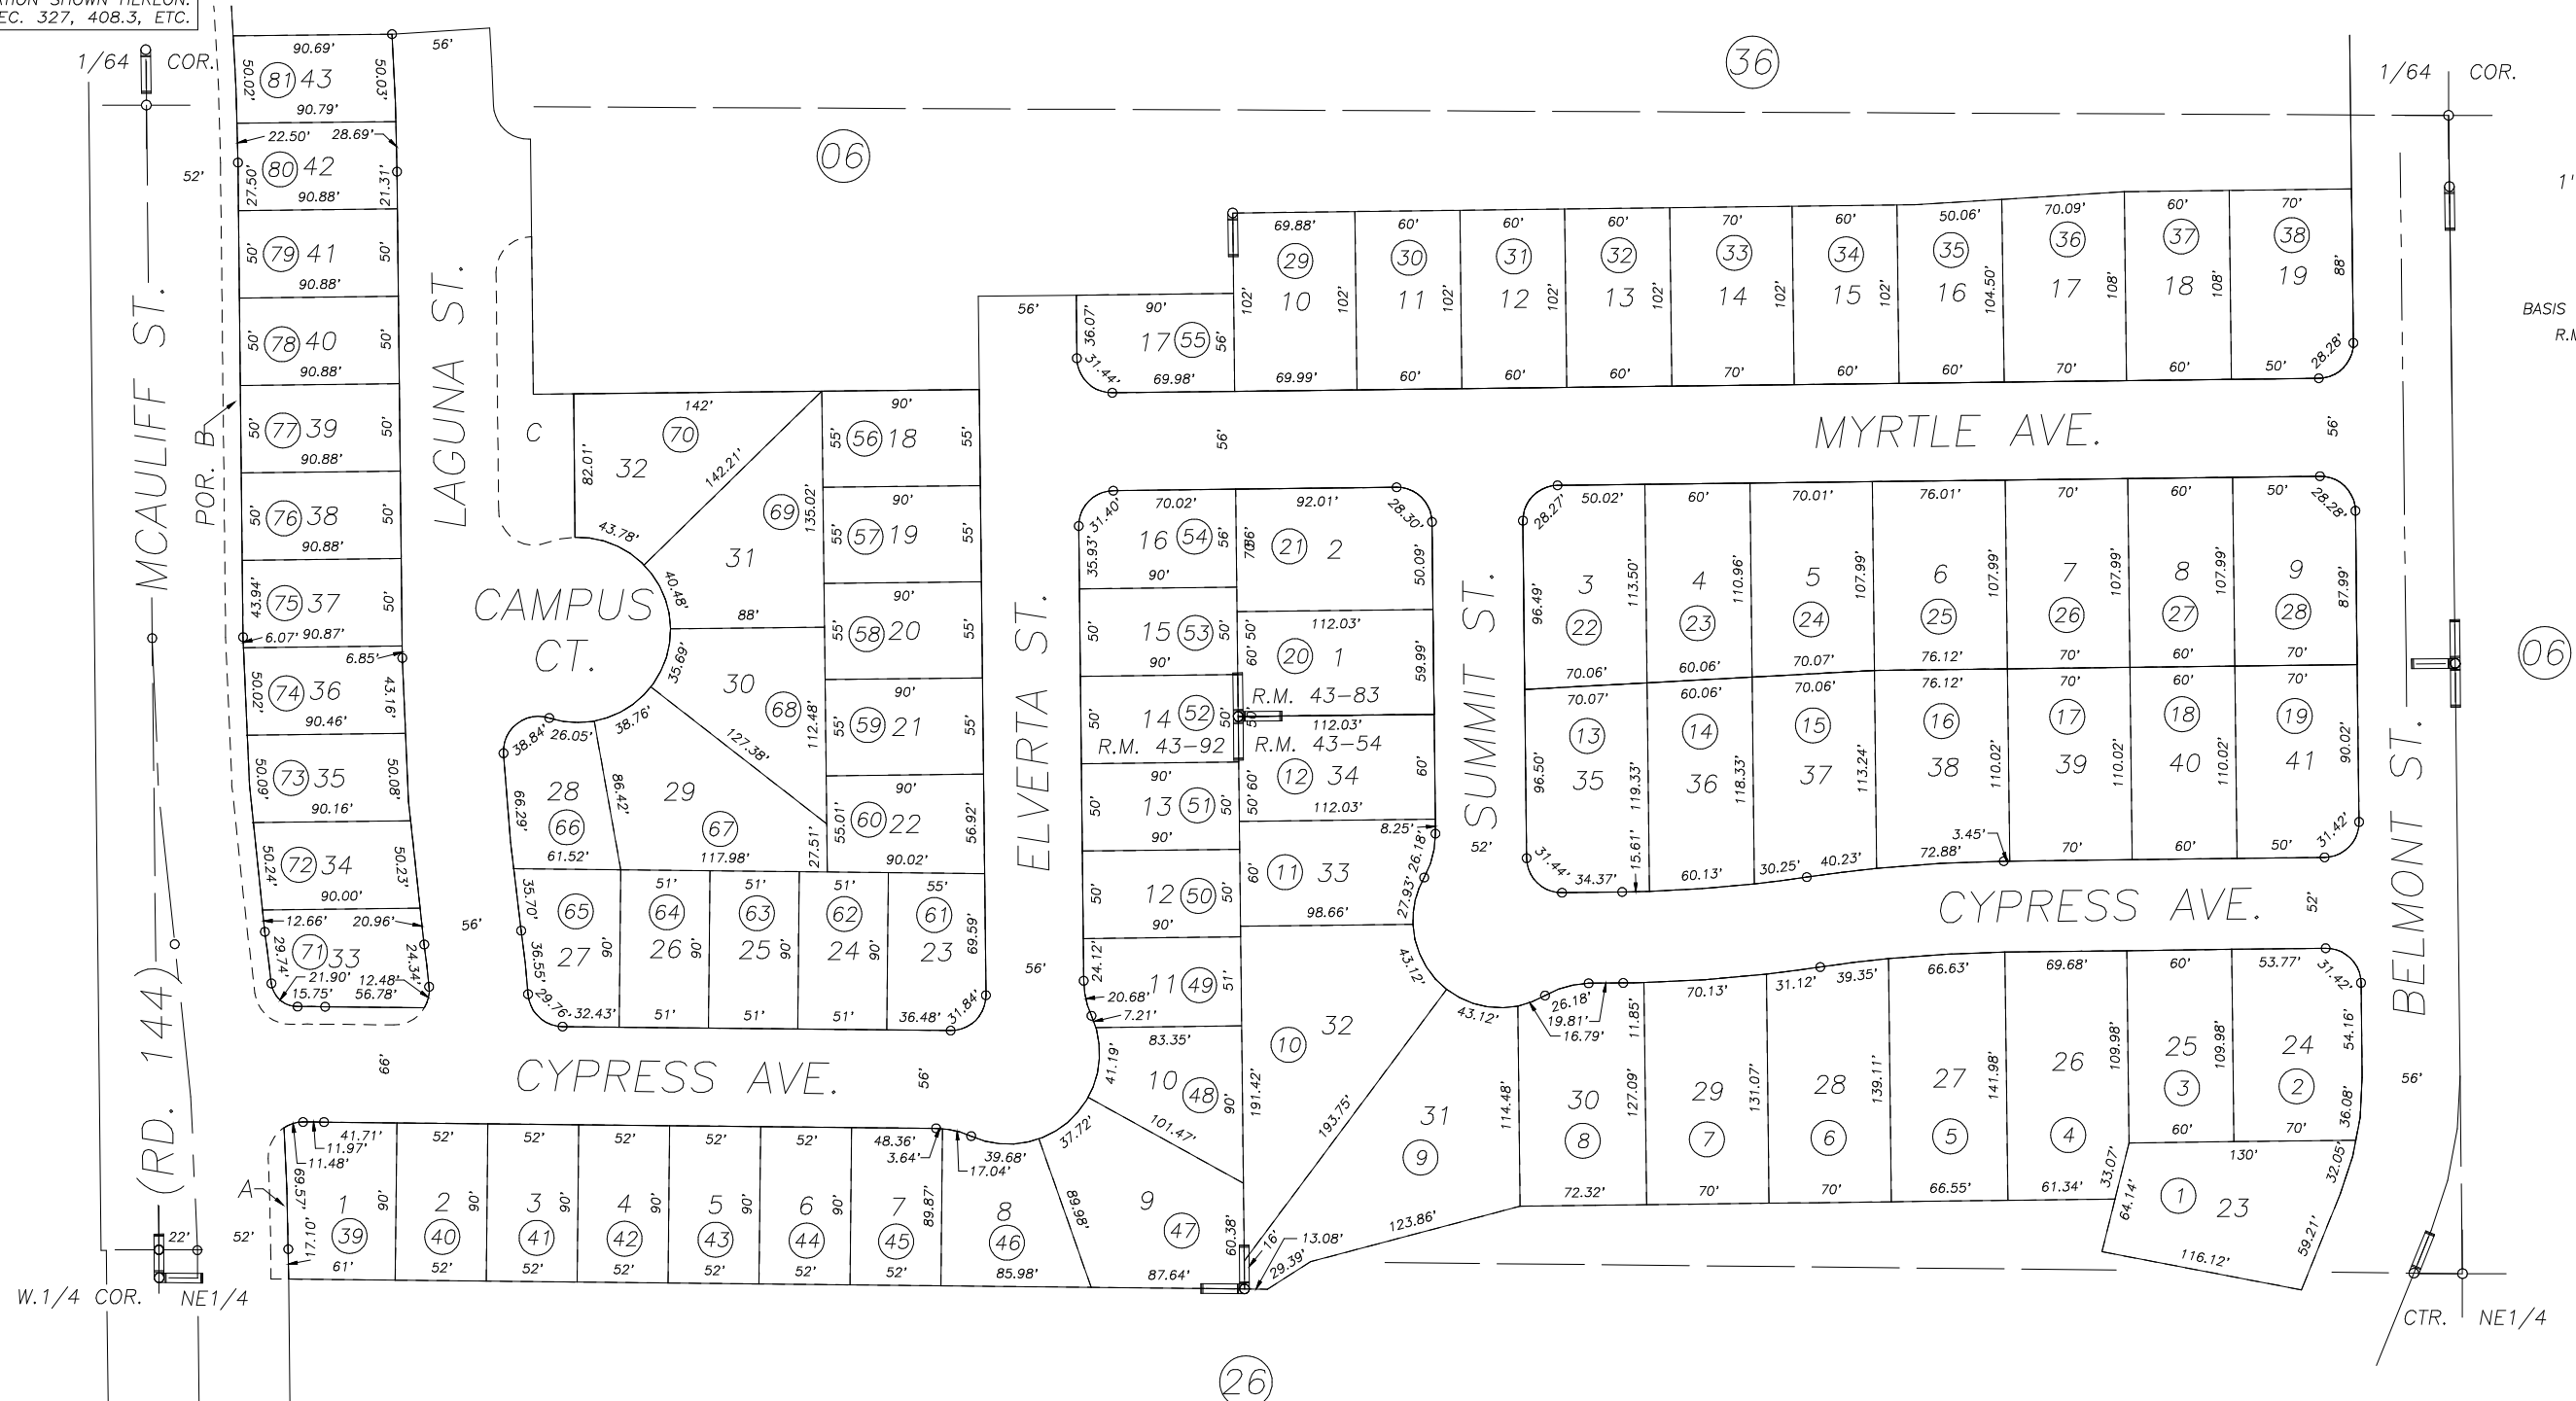

1" = 100'

BASIS OF BEARINGS:
R.M. 34-83

POR. WOOD RANCH - UNIT NO. 1, R.M. 43-54
POR. WOOD RANCH - UNIT NO. 2, R.M. 43-83
POR. DEELYNNA RANCH WOOD RANCH PH. 3, R.M. 43-92

CITY OF VISALIA
ASSESSOR'S MAPS BK. 101 , PG. 34
COUNTY OF TULARE, CALIFORNIA, U.S.A.

NOTE: Assessor's Parcel Numbers Shown in Circles (1) (23)
Assessor's Block Numbers Shown in Ellipses (123)

2017-0062777	3/27/2018	AL
REVISION	DATE	TECH