


**DISCLAIMER**  
 THIS MAP WAS PREPARED FOR LOCAL PROPERTY ASSESSMENT PURPOSES ONLY. THE PARCELS SHOWN HEREON MAY NOT COMPLY WITH STATE AND LOCAL SUBDIVISION ORDINANCES. NO LIABILITY IS ASSUMED FOR THE USE OF THE INFORMATION HEREON. R & T CODE SEC. 327, 408.3, ETC.  
 REVISED: 5/22/2017  
 REASON: UPDATE ADJ. PG.  
 CAD TECH: NFL

N $\frac{1}{2}$  SEC. 22, T.18S., R.25E., M. D. B. & M.

TAX CODE AREA **103-01**  
 153-011  
 153-037

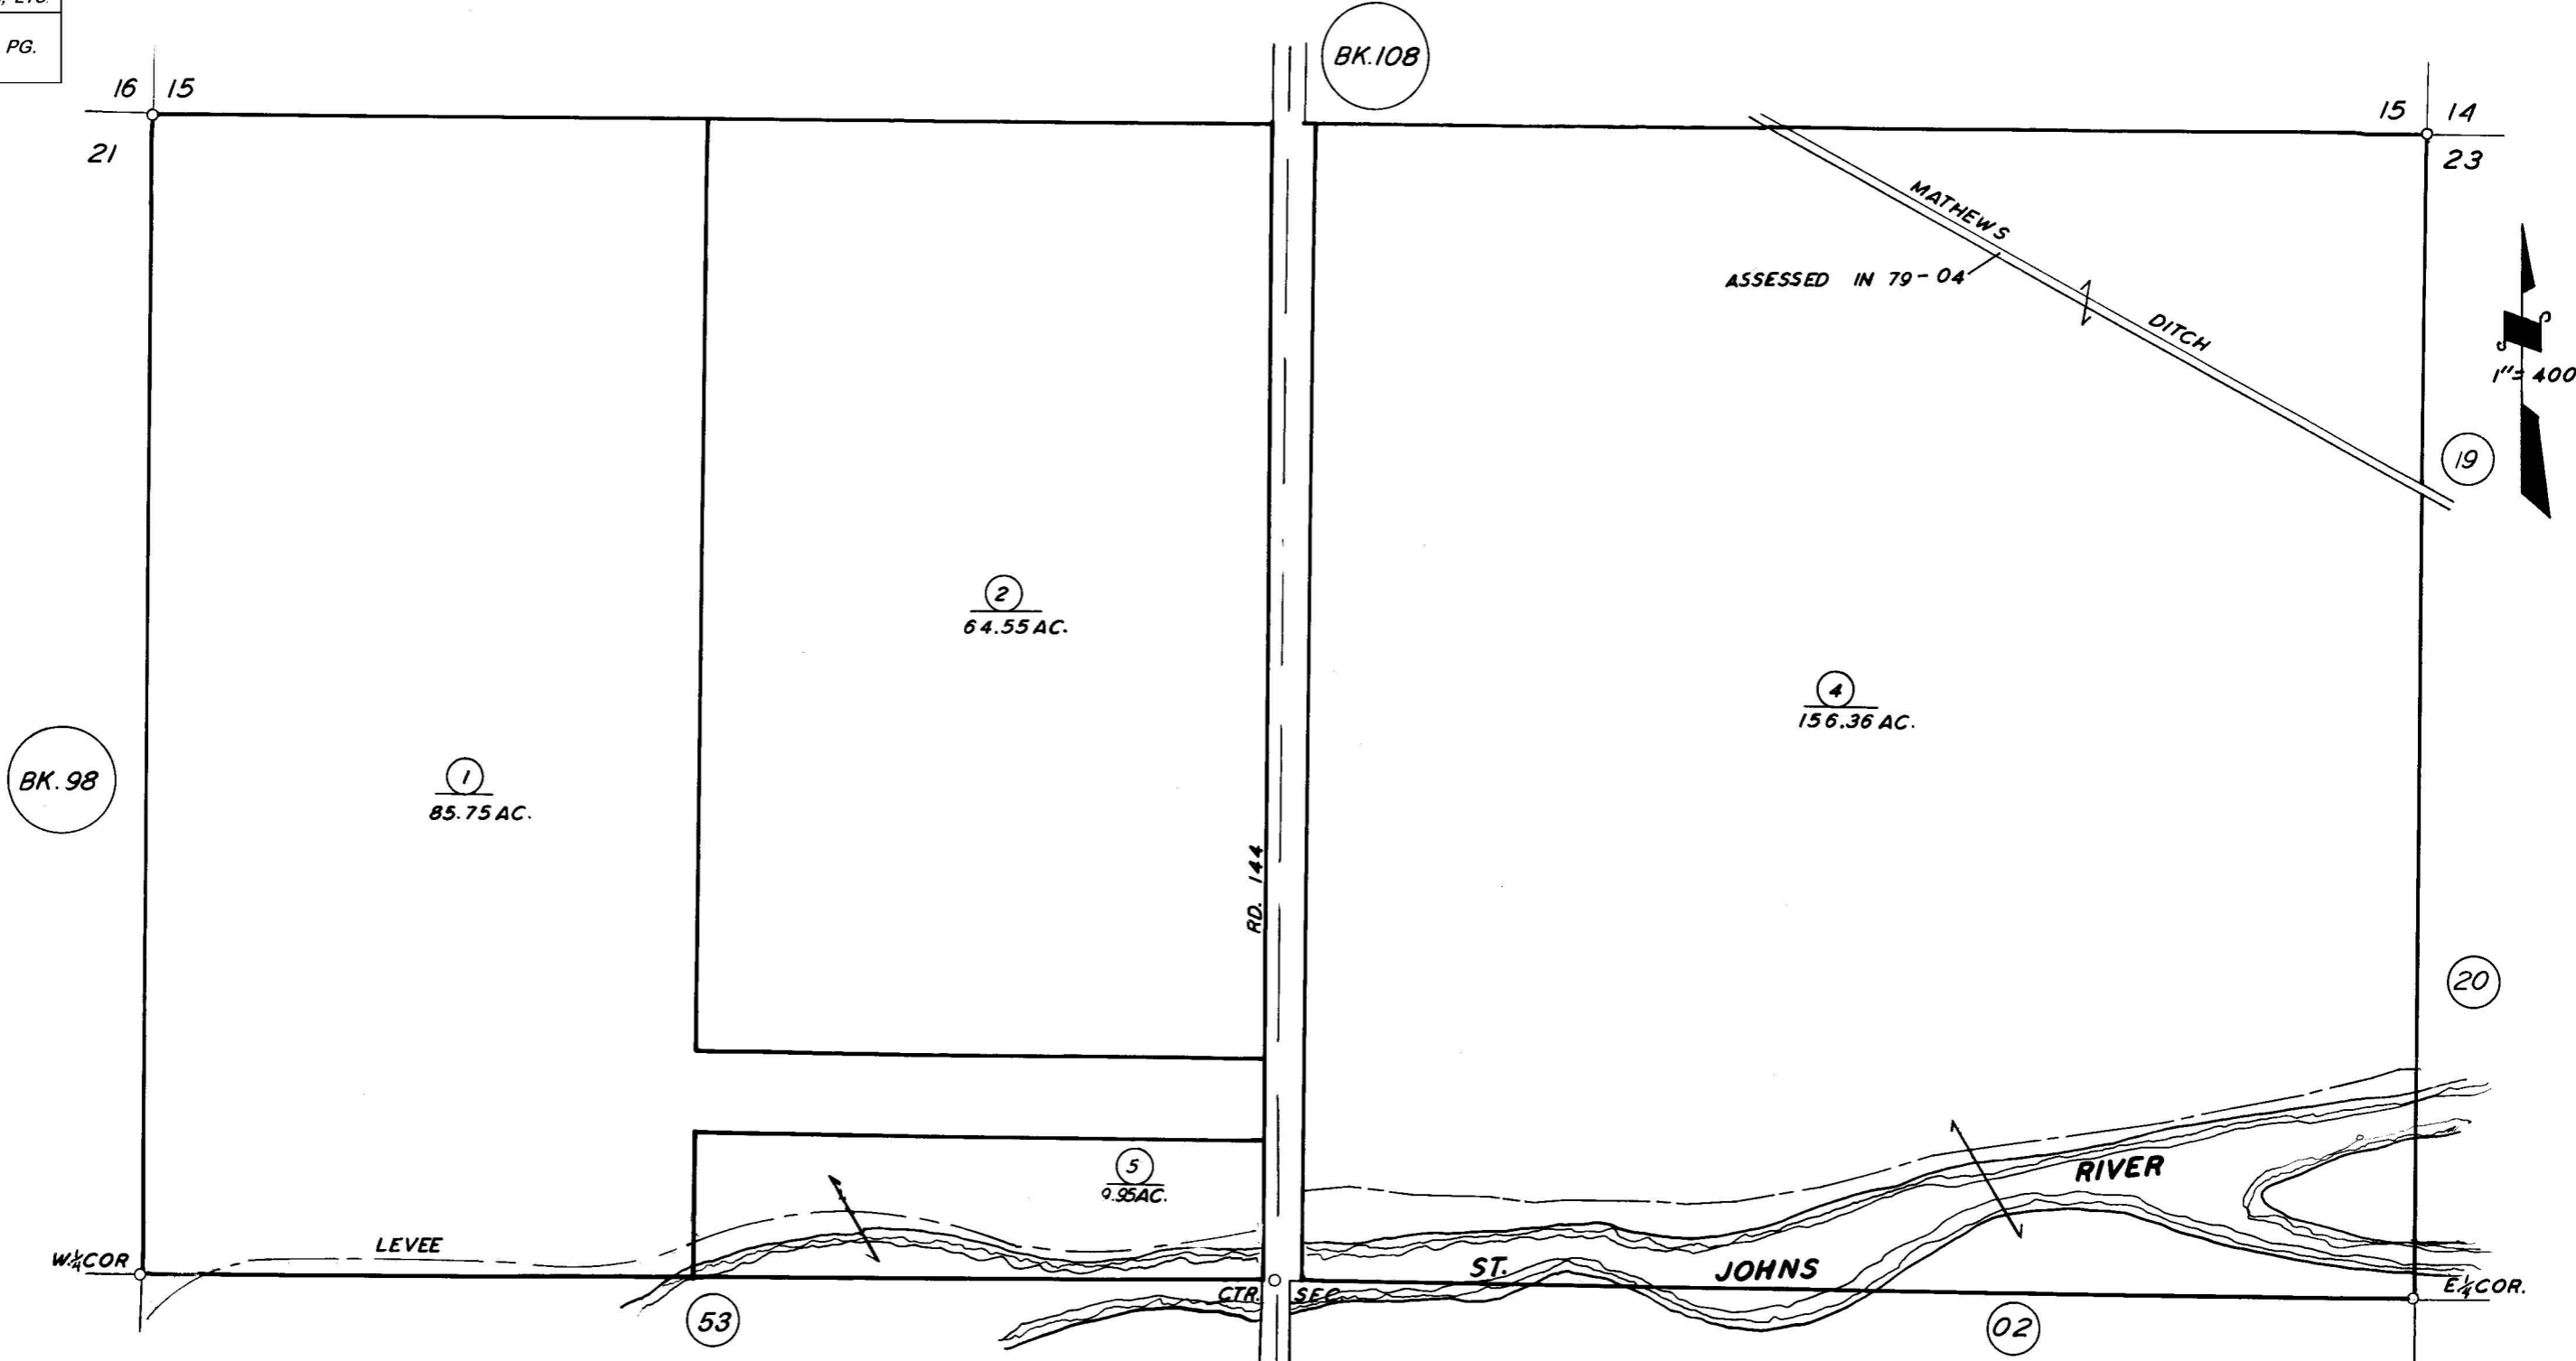

POR. RECORD OF SURVEY L.S. 19-56 (LEVEE)

VICINITY OF VISALIA  
 ASSESSOR'S MAPS BK. 103, PG. 01  
 COUNTY OF TULARE, CALIF.

NOTE — ASSESSOR'S BLOCK NUMBERS SHOWN IN ELLIPSES  
 ASSESSOR'S PARCEL NUMBERS SHOWN IN CIRCLES

