


N1/2 OF NW1/4 OF NW1/4 SEC.27, T.18S., R.25E., M.D.B.&M.

Tax Area Codes


006-037 103-18
 006-117
 006-010
 006-226

(53)

DISCLAIMER
 THIS MAP WAS PREPARED FOR LOCAL
 PROPERTY ASSESSMENT PURPOSES ONLY
 AND THE PARCELS SHOWN HEREON MAY
 NOT COMPLY WITH STATE AND LOCAL
 SUBDIVISION ORDINANCES, AND NO
 LIABILITY IS ASSUMED FOR THE USE
 OF THE INFORMATION SHOWN HEREON.
 R & T CODE SEC. 327, 408.3, ETC.

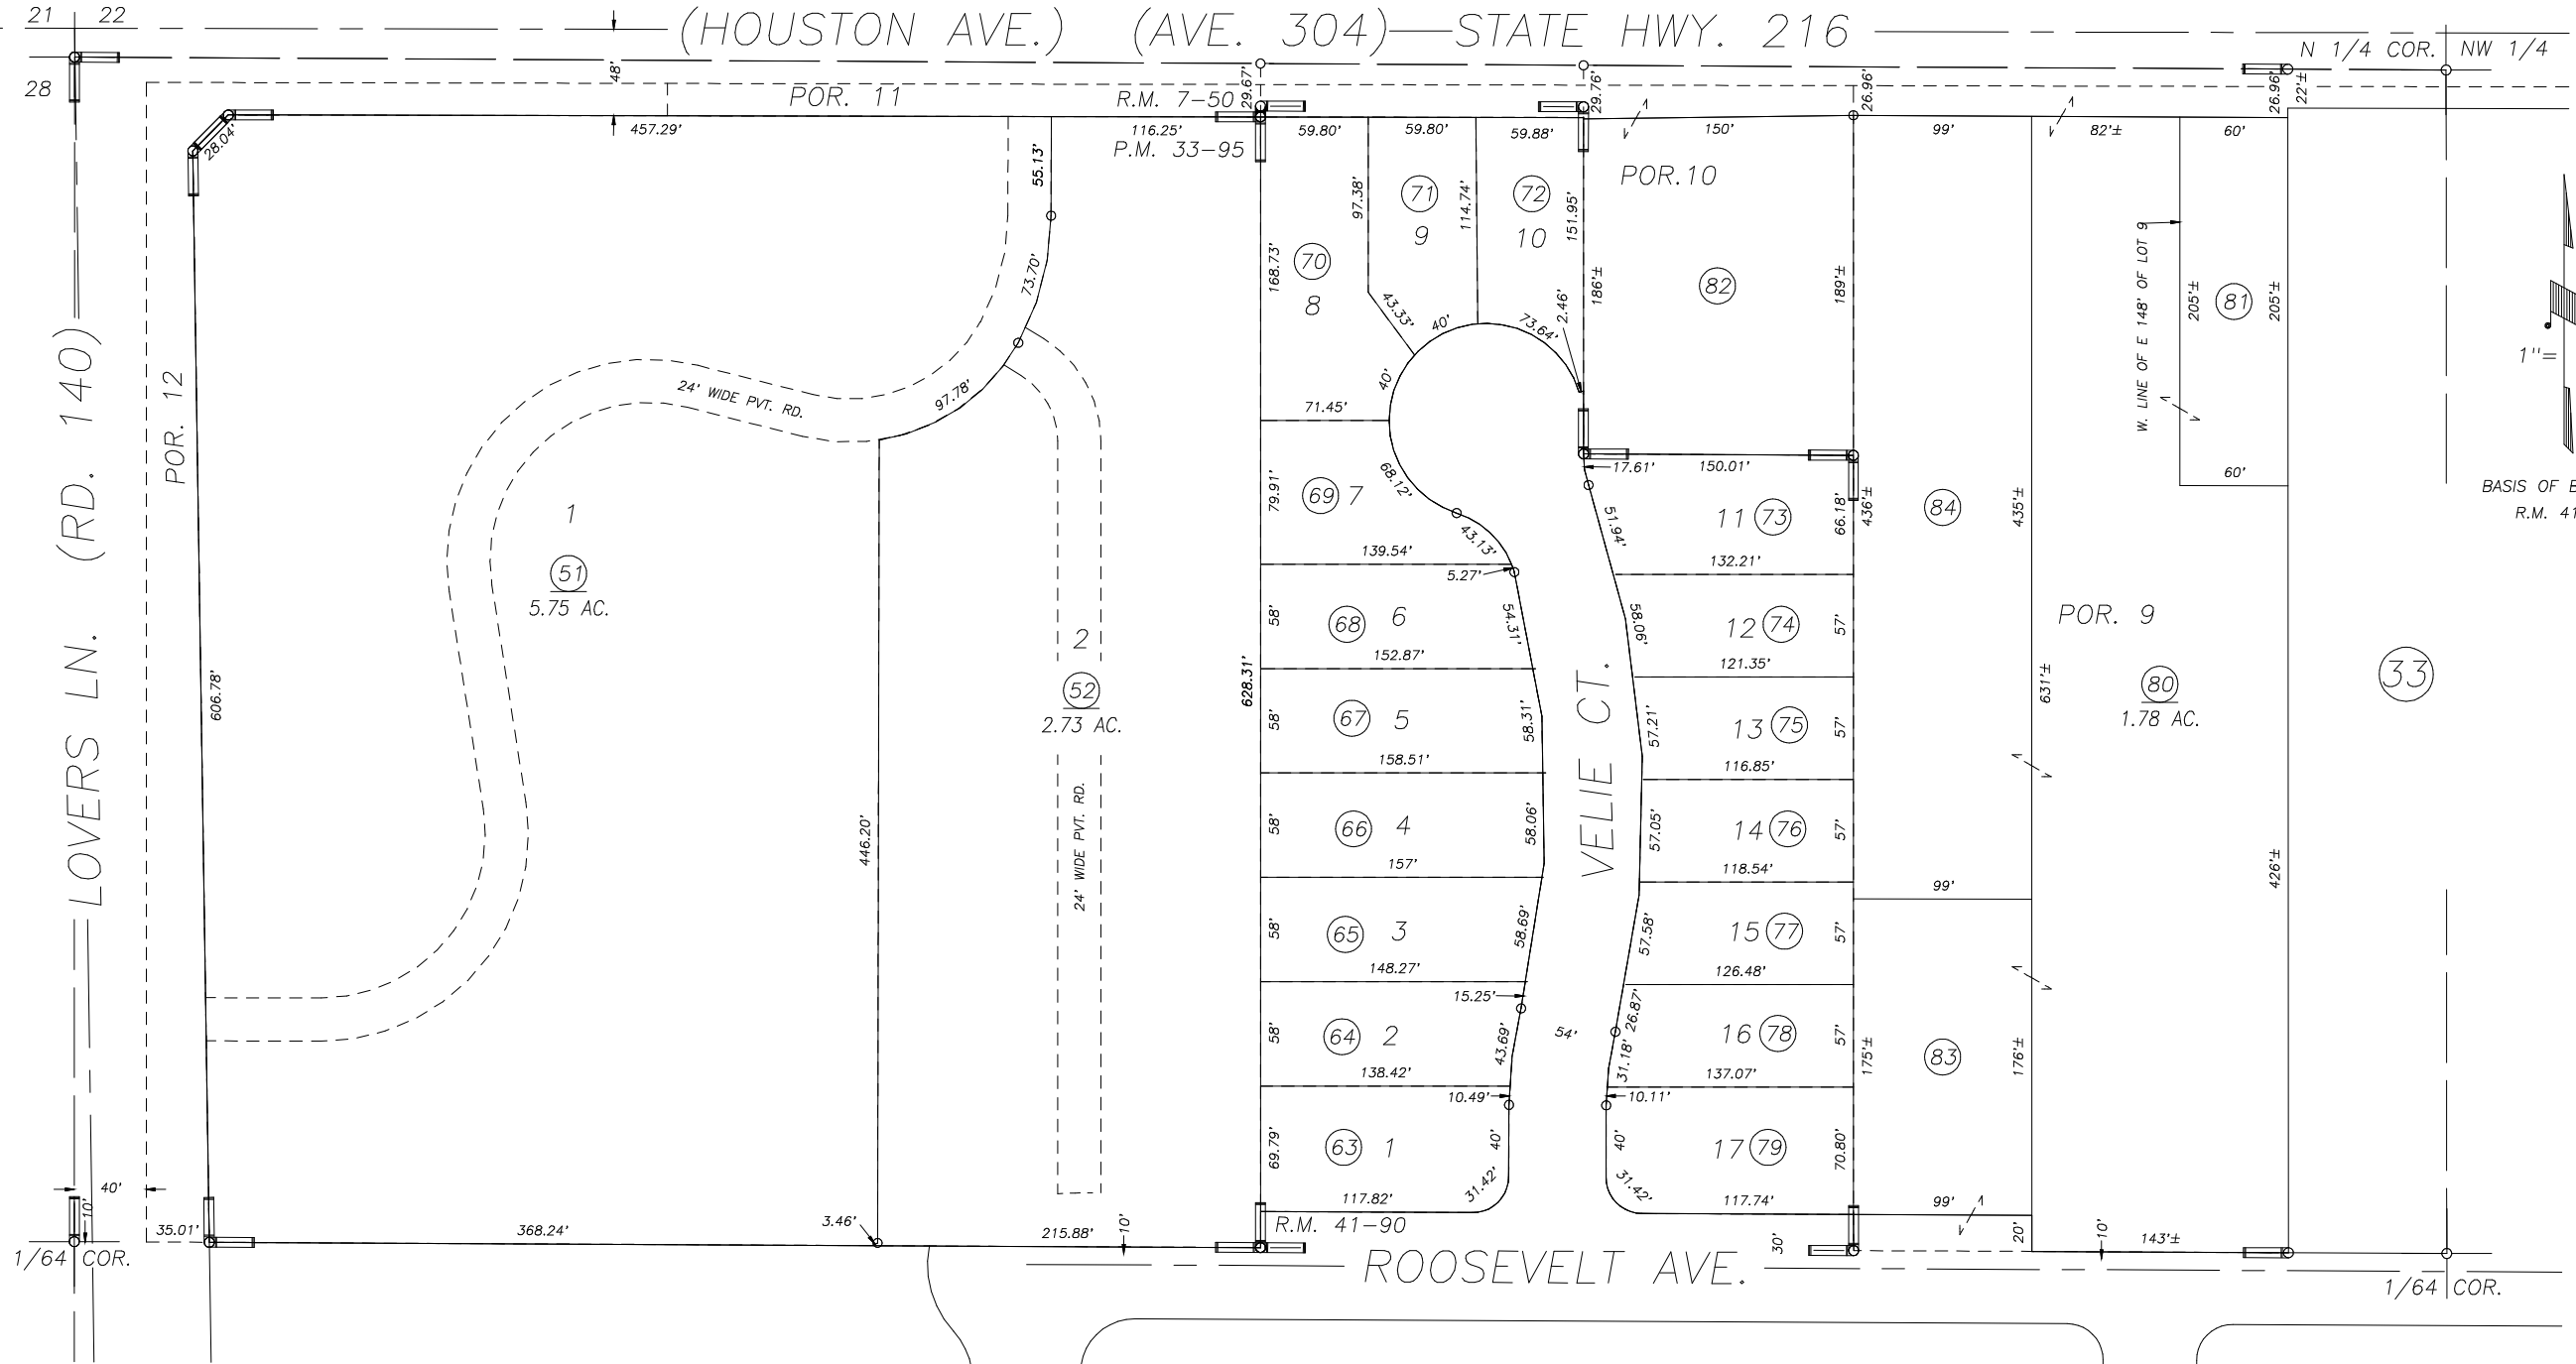

Bk.
098

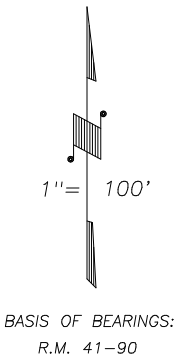

POR. THE OAKS, R.M. 7-50
 PARCEL MAP 3293, P.M. 33-95
 MADISON HEIGHTS, R.M. 41-90

(29)

CITY OF VISALIA
 ASSESSOR'S MAPS BK. 103 , PG. 18
 COUNTY OF TULARE, CALIFORNIA, U.S.A.

NOTE: Assessor's Parcel Numbers Shown in Circles (1) (123)
 Assessor's Block Numbers Shown in Ellipses

UPDATE ADJ. PG.	5/22/2017	NFL
REVISION	DATE	TECH