
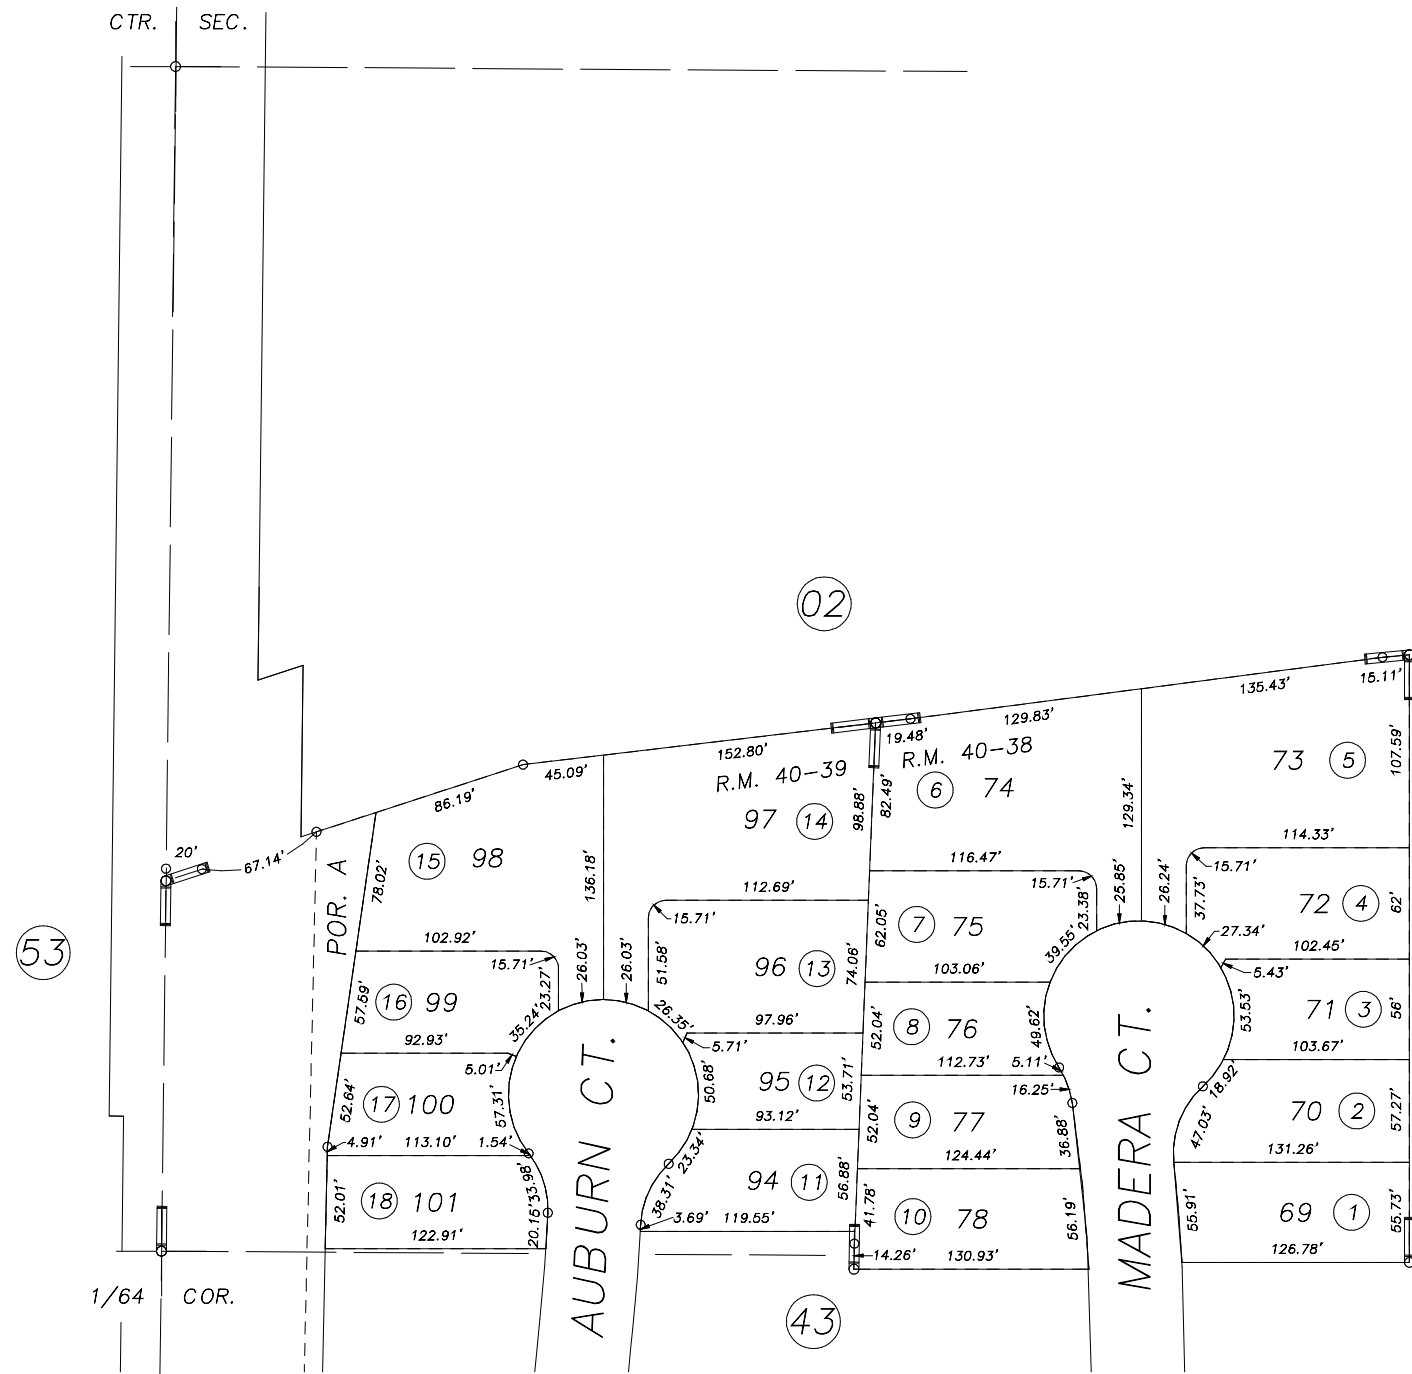



N1/2 OF NW1/4 OF SE1/4 SEC.22, T.18S., R.25E., M.D.B.&M.

Tax Area Codes 103-46
006-021

DISCLAIMER
THIS MAP WAS PREPARED FOR LOCAL
PROPERTY ASSESSMENT PURPOSES ONLY
AND THE PARCELS SHOWN HEREON MAY
NOT COMPLY WITH STATE AND LOCAL
SUBDIVISION ORDINANCES, AND NO
LIABILITY IS ASSUMED FOR THE USE
OF THE INFORMATION SHOWN HEREON.
R & T CODE SEC. 327, 408.3, ETC

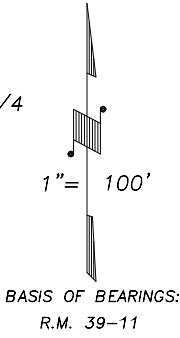

POR. RIVER RUN RANCH PHASE 3, R.M. 40-38
POR. RIVER RUN RANCH PHASE 4, R.M. 40-39

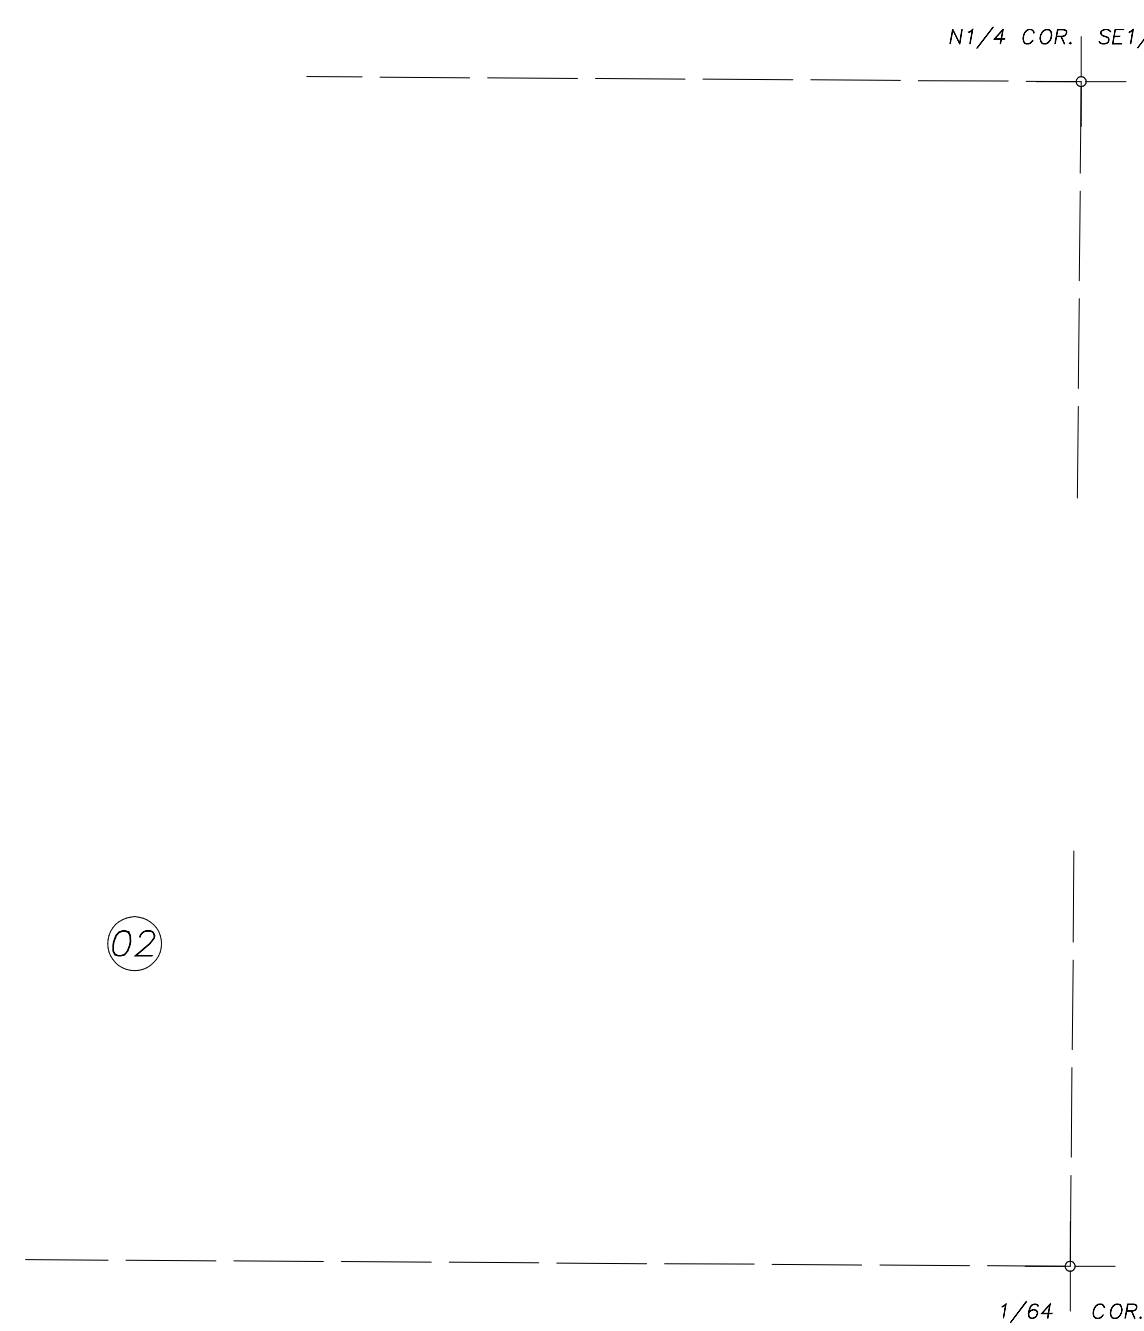

CITY OF VISALIA
ASSESSOR'S MAPS BK.103 , PG.46
COUNTY OF TULARE, CALIFORNIA, U.S.A.

NOTE: Assessor's Parcel Numbers Shown in Circles (1) (123)
Assessor's Block Numbers Shown in Ellipses (02)

UPDATE ADJ. PG.	5/22/2017	NFL
REVISION	DATE	TECH