


DISCLAIMER
 THIS MAP WAS PREPARED FOR LOCAL PROPERTY ASSESSMENT PURPOSES ONLY AND THE PARCELS SHOWN HEREON MAY NOT COMPLY WITH STATE AND LOCAL SUBDIVISION ORDINANCES, AND NO LIABILITY IS ASSUMED FOR THE USE OF THE INFORMATION SHOWN HEREON.

N1/2 SEC.6, T.18S., R.26E., M.D.B.&M.

Tax Area Code 110-02
 153-070

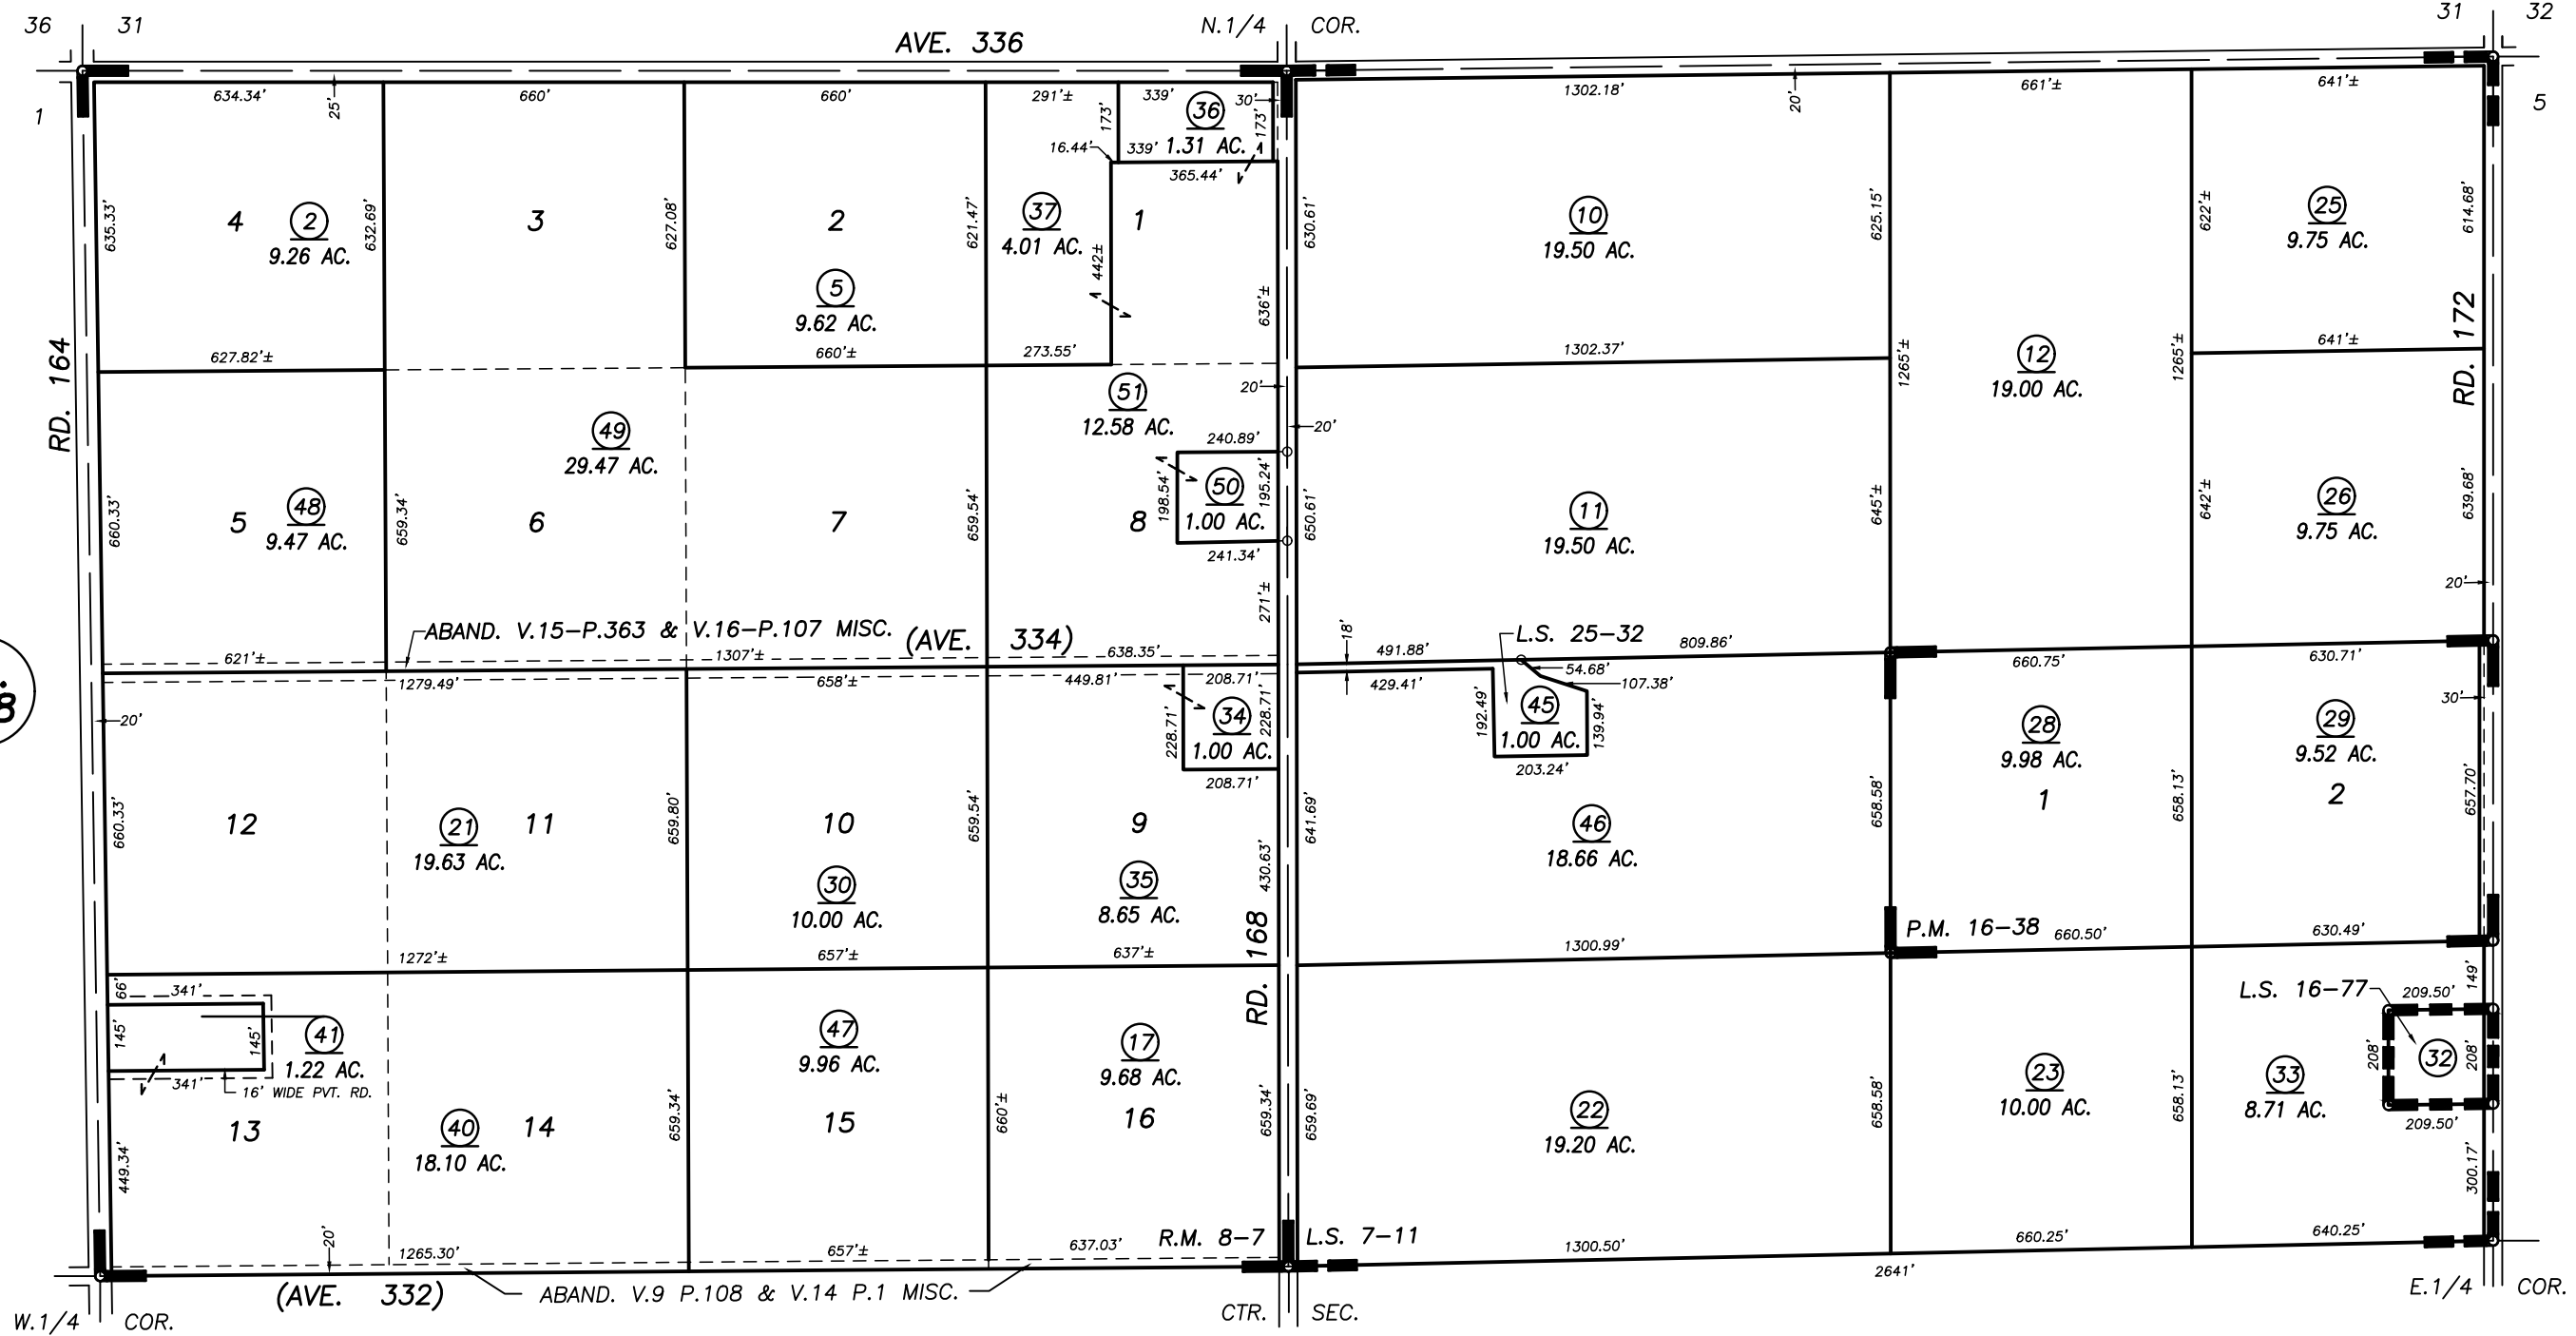

Bk. 108

Bk. 052

03

IVANHOE ORANGE COLONY, R.M. 8-7
 PARCEL MAP 1537, P.M. 16-38
 RECORD OF SURVEY, L.S. 7-11
 RECORD OF SURVEY, L.S. 16-77
 RECORD OF SURVEY, L.S. 25-32

VICINITY OF IVANHOE
 ASSESSOR'S MAPS BK. 110 , PG.02
 COUNTY OF TULARE, CALIFORNIA, U.S.A.

NOTE: Assessor's Parcel Numbers Shown in Circles (1) (123)
 Assessor's Block Numbers Shown in Ellipses

NOTE UPDATE	02/13/2019	WAC
REVISION	DATE	TECH