


N.1/2 SEC.32, T.18S., R.26E., M.D.B.&M.

Tax Area Codes 111-23
153-027
086-009

DISCLAIMER
THIS MAP WAS PREPARED FOR LOCAL
PROPERTY ASSESSMENT PURPOSES ONLY
AND THE PARCELS SHOWN HEREON MAY
NOT COMPLY WITH STATE AND LOCAL
SUBDIVISION ORDINANCES, AND NO
LIABILITY IS ASSUMED FOR THE USE
OF THE INFORMATION SHOWN HEREON.
R & T CODE SEC. 327, 408.3, ETC.

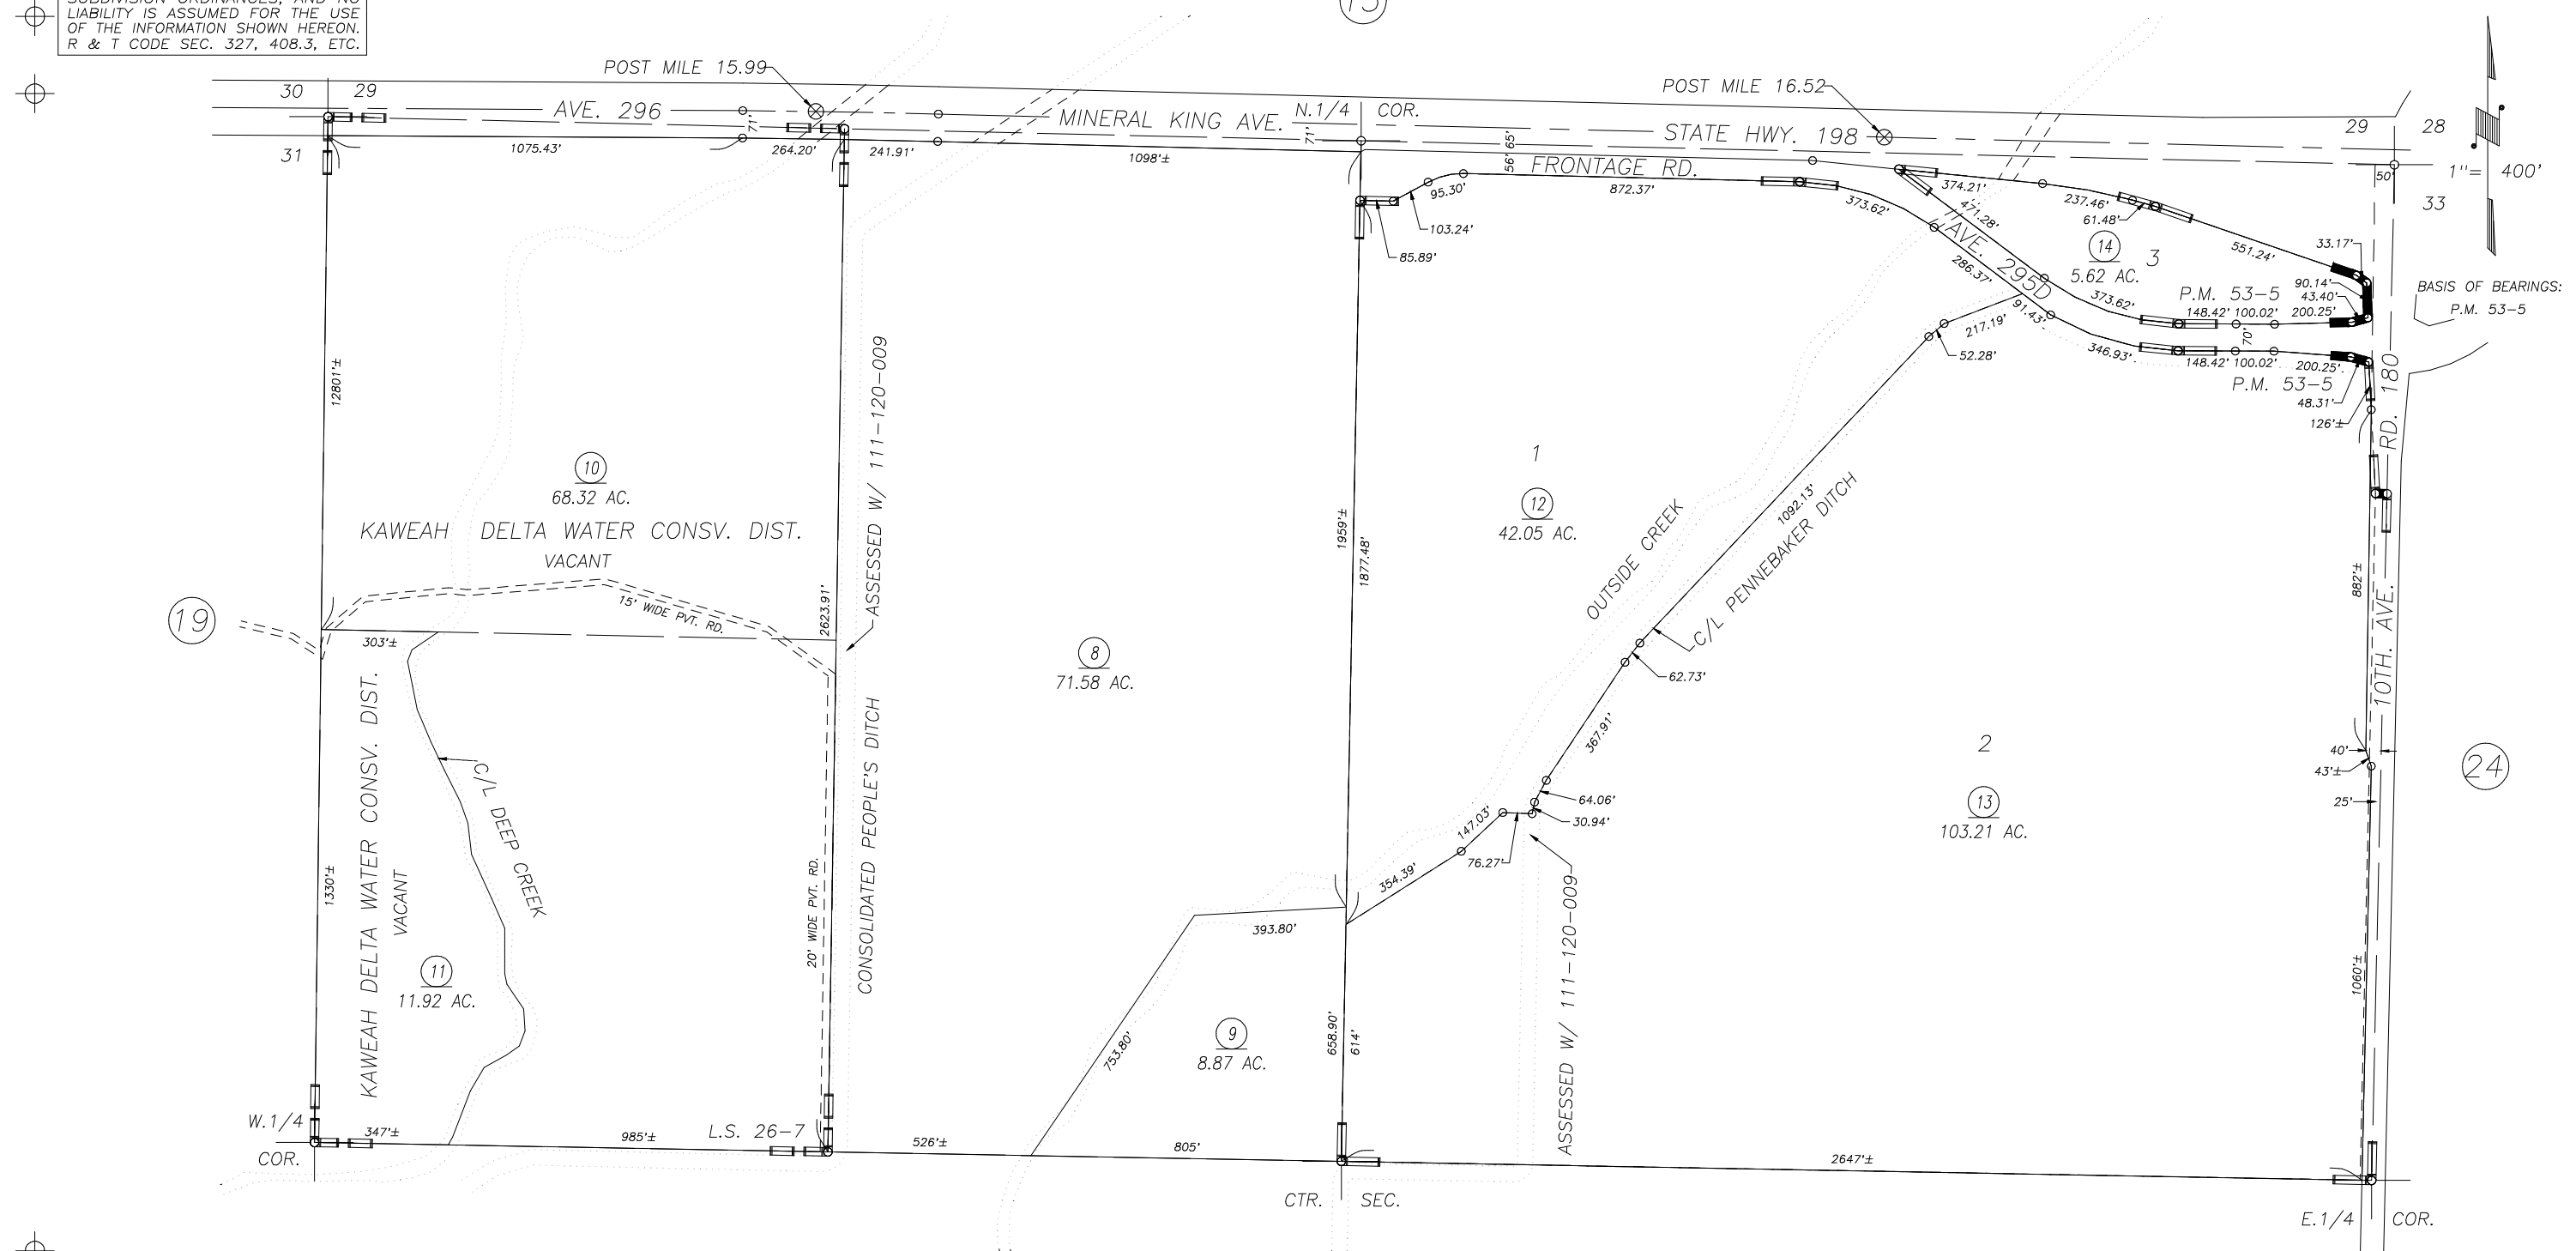

RECORD OF SURVEY, L.S. 26-7
PARCEL MAP NO. 5198, P.M. 53-5

VICINITY OF EXETER
ASSESSOR'S MAPS BK. 111 , PG.23
COUNTY OF TULARE, CALIFORNIA, U.S.A.

NOTE: Assessor's Parcel Numbers Shown in Circles
Assessor's Block Numbers Shown in Ellipses

ADD DITCH NAME	09/15/2017	NFL
REVISION	DATE	TECH

123