

**DISCLAIMER**


THIS MAP WAS PREPARED FOR LOCAL PROPERTY ASSESSMENT PURPOSES ONLY. THE PARCELS SHOWN HEREON MAY NOT COMPLY WITH STATE AND LOCAL SUBDIVISION ORDINANCES. NO LIABILITY IS ASSUMED FOR THE USE OF THE INFORMATION HEREON. R & T CODE SEC. 327, 408.3, ETC.

REVISED: 8/28/2018  
REASON: 2014-0049849  
CAD TECH: NFL

N 1/2 SEC. 12, T. 18S., R. 26E., M.D.B. & M.

TAX CODE AREA  
161-005

112-05

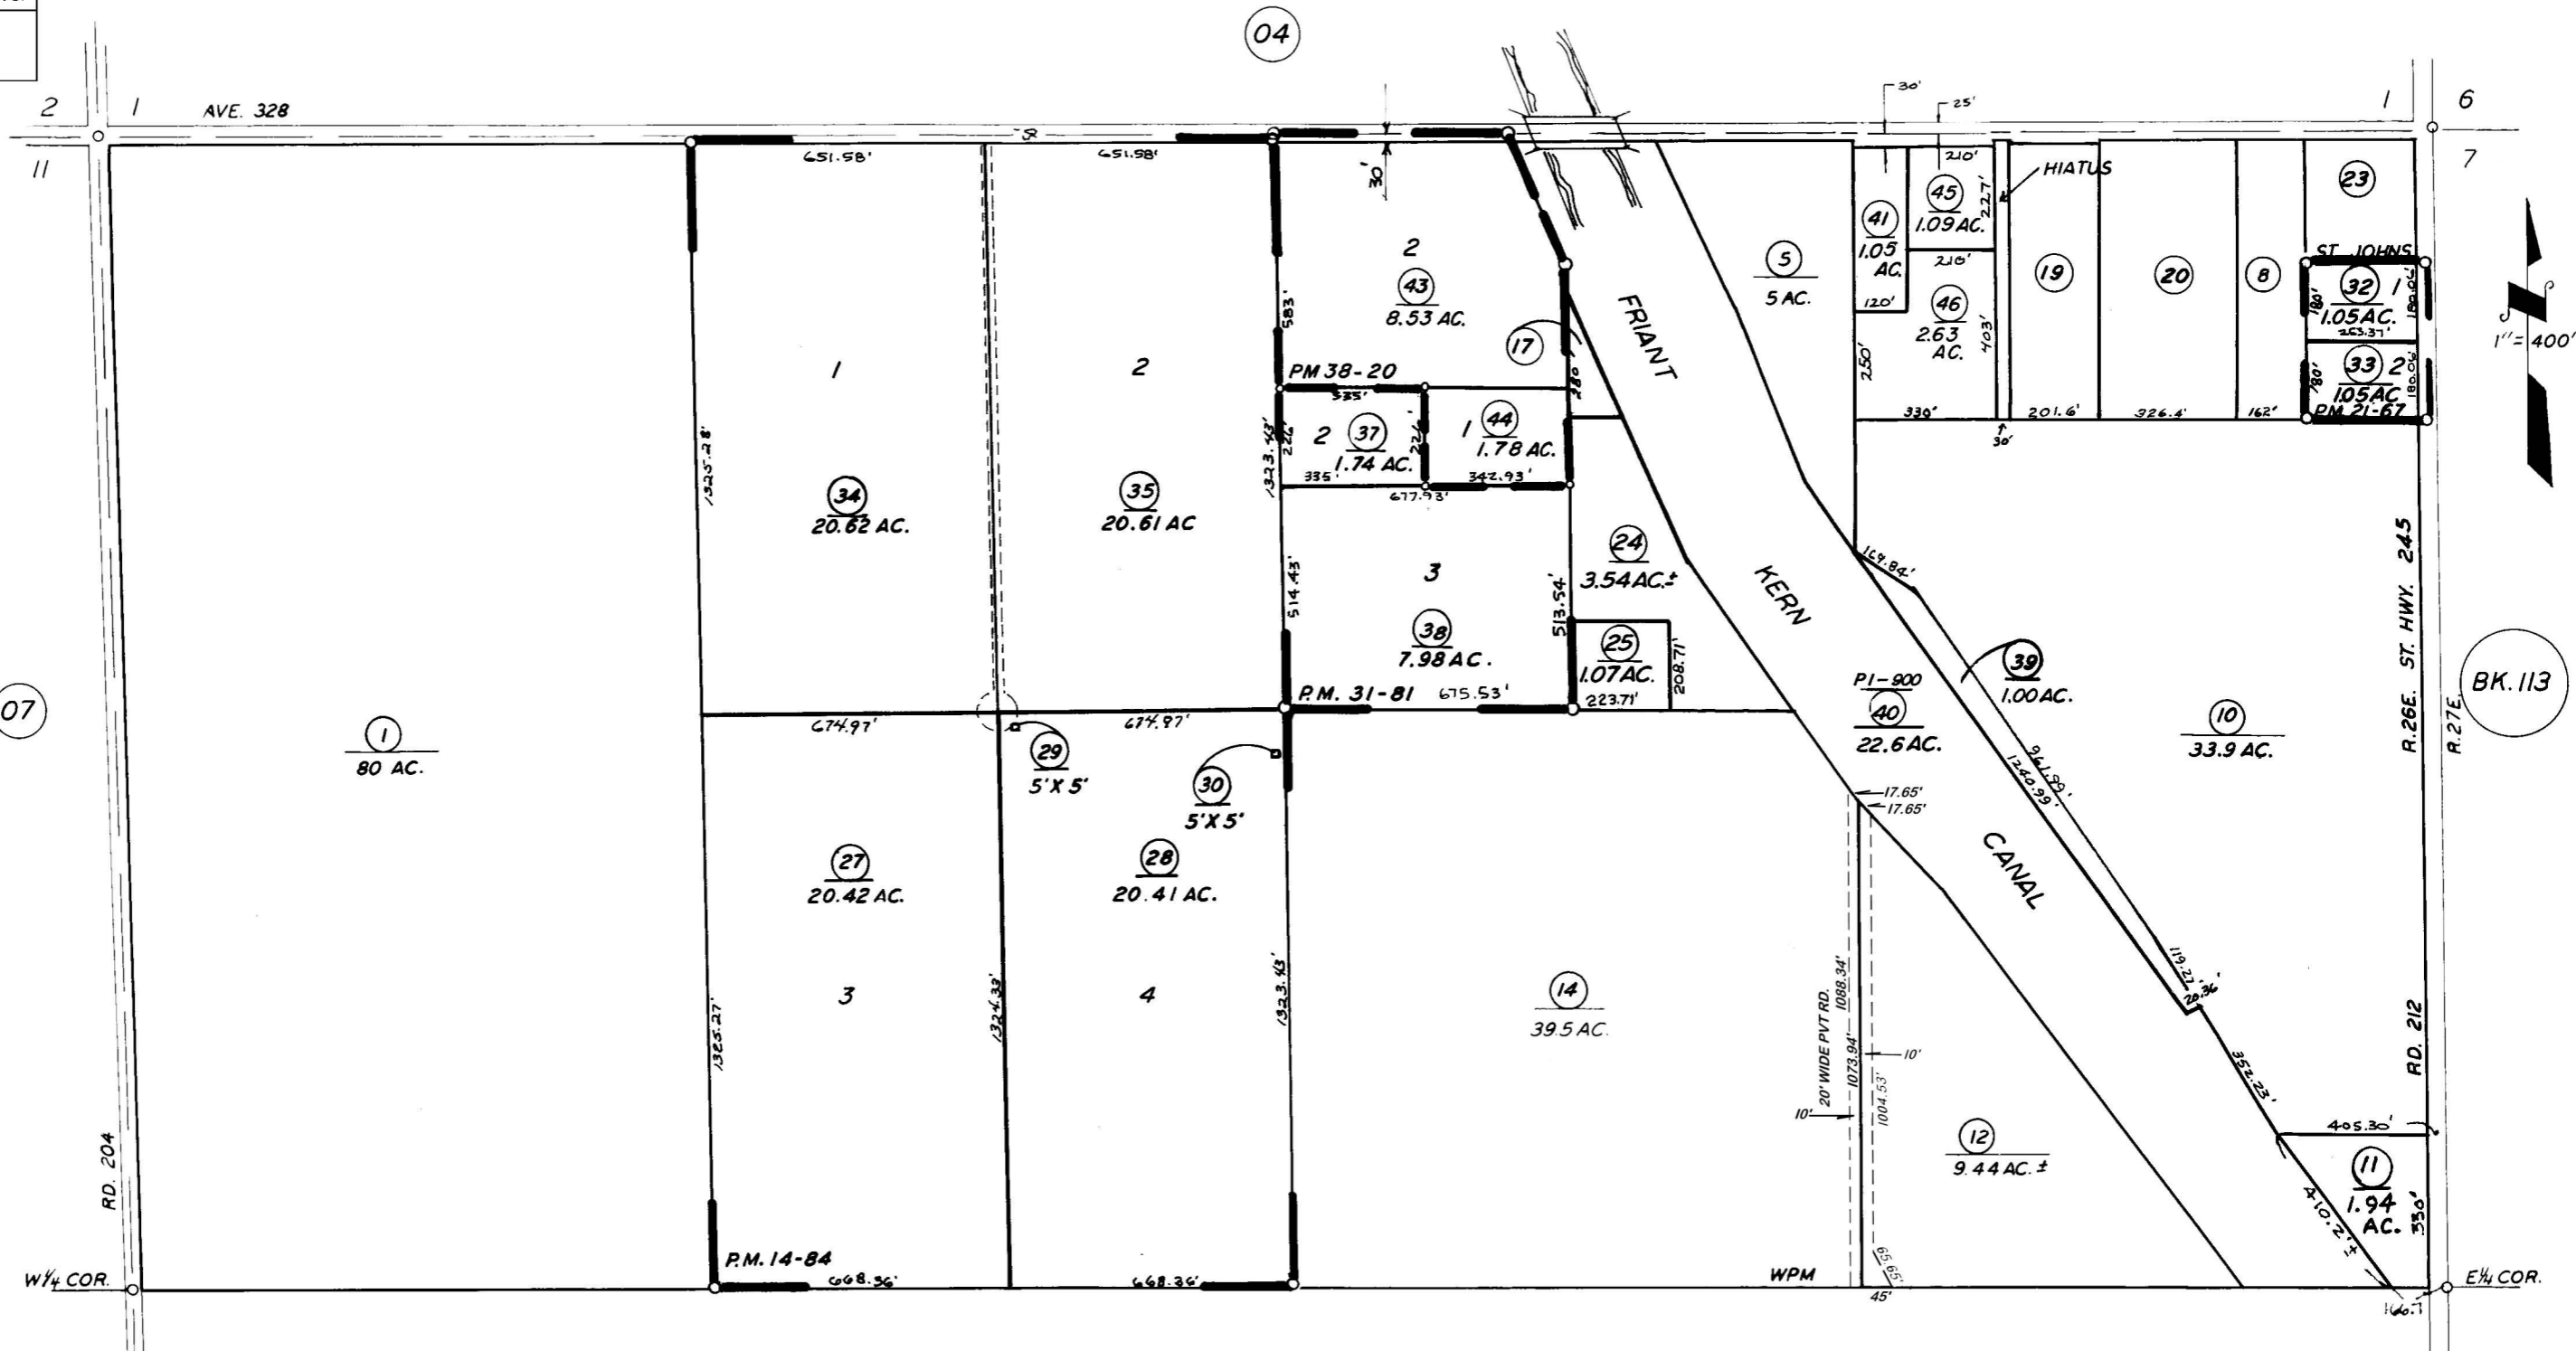

PARCEL MAP 1383, P.M. 14-84  
PARCEL MAP 2066, P.M. 21-67  
PARCEL MAP 3080, P.M. 31-81  
PARCEL MAP 3717 P.M. 38-20

VICINITY OF WOODLAKE  
ASSESSOR'S MAPS BK. 112, PG. 05  
COUNTY OF TULARE, CALIF.

NOTE -- ASSESSOR'S BLOCK NUMBERS SHOWN IN ELLIPSES  
ASSESSOR'S PARCEL NUMBERS SHOWN IN CIRCLES