
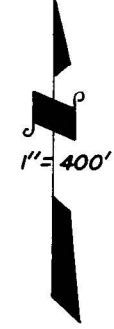


**DISCLAIMER**  
 THIS MAP WAS PREPARED FOR LOCAL PROPERTY ASSESSMENT PURPOSES ONLY. THE PARCELS SHOWN HEREON MAY NOT COMPLY WITH STATE AND LOCAL SUBDIVISION ORDINANCES. NO LIABILITY IS ASSUMED FOR THE USE OF THE INFORMATION HEREON. R & T CODE SEC. 327, 408.3, ETC.  
 REVISED: 11/15/2018  
 REASON: MAPPING CHG  
 CAD TECH: NFL

N 1/2 SEC. 26, T.18S., R.26E., M.D.B. & M.

TAX CODE AREA  
 133-005

112-22

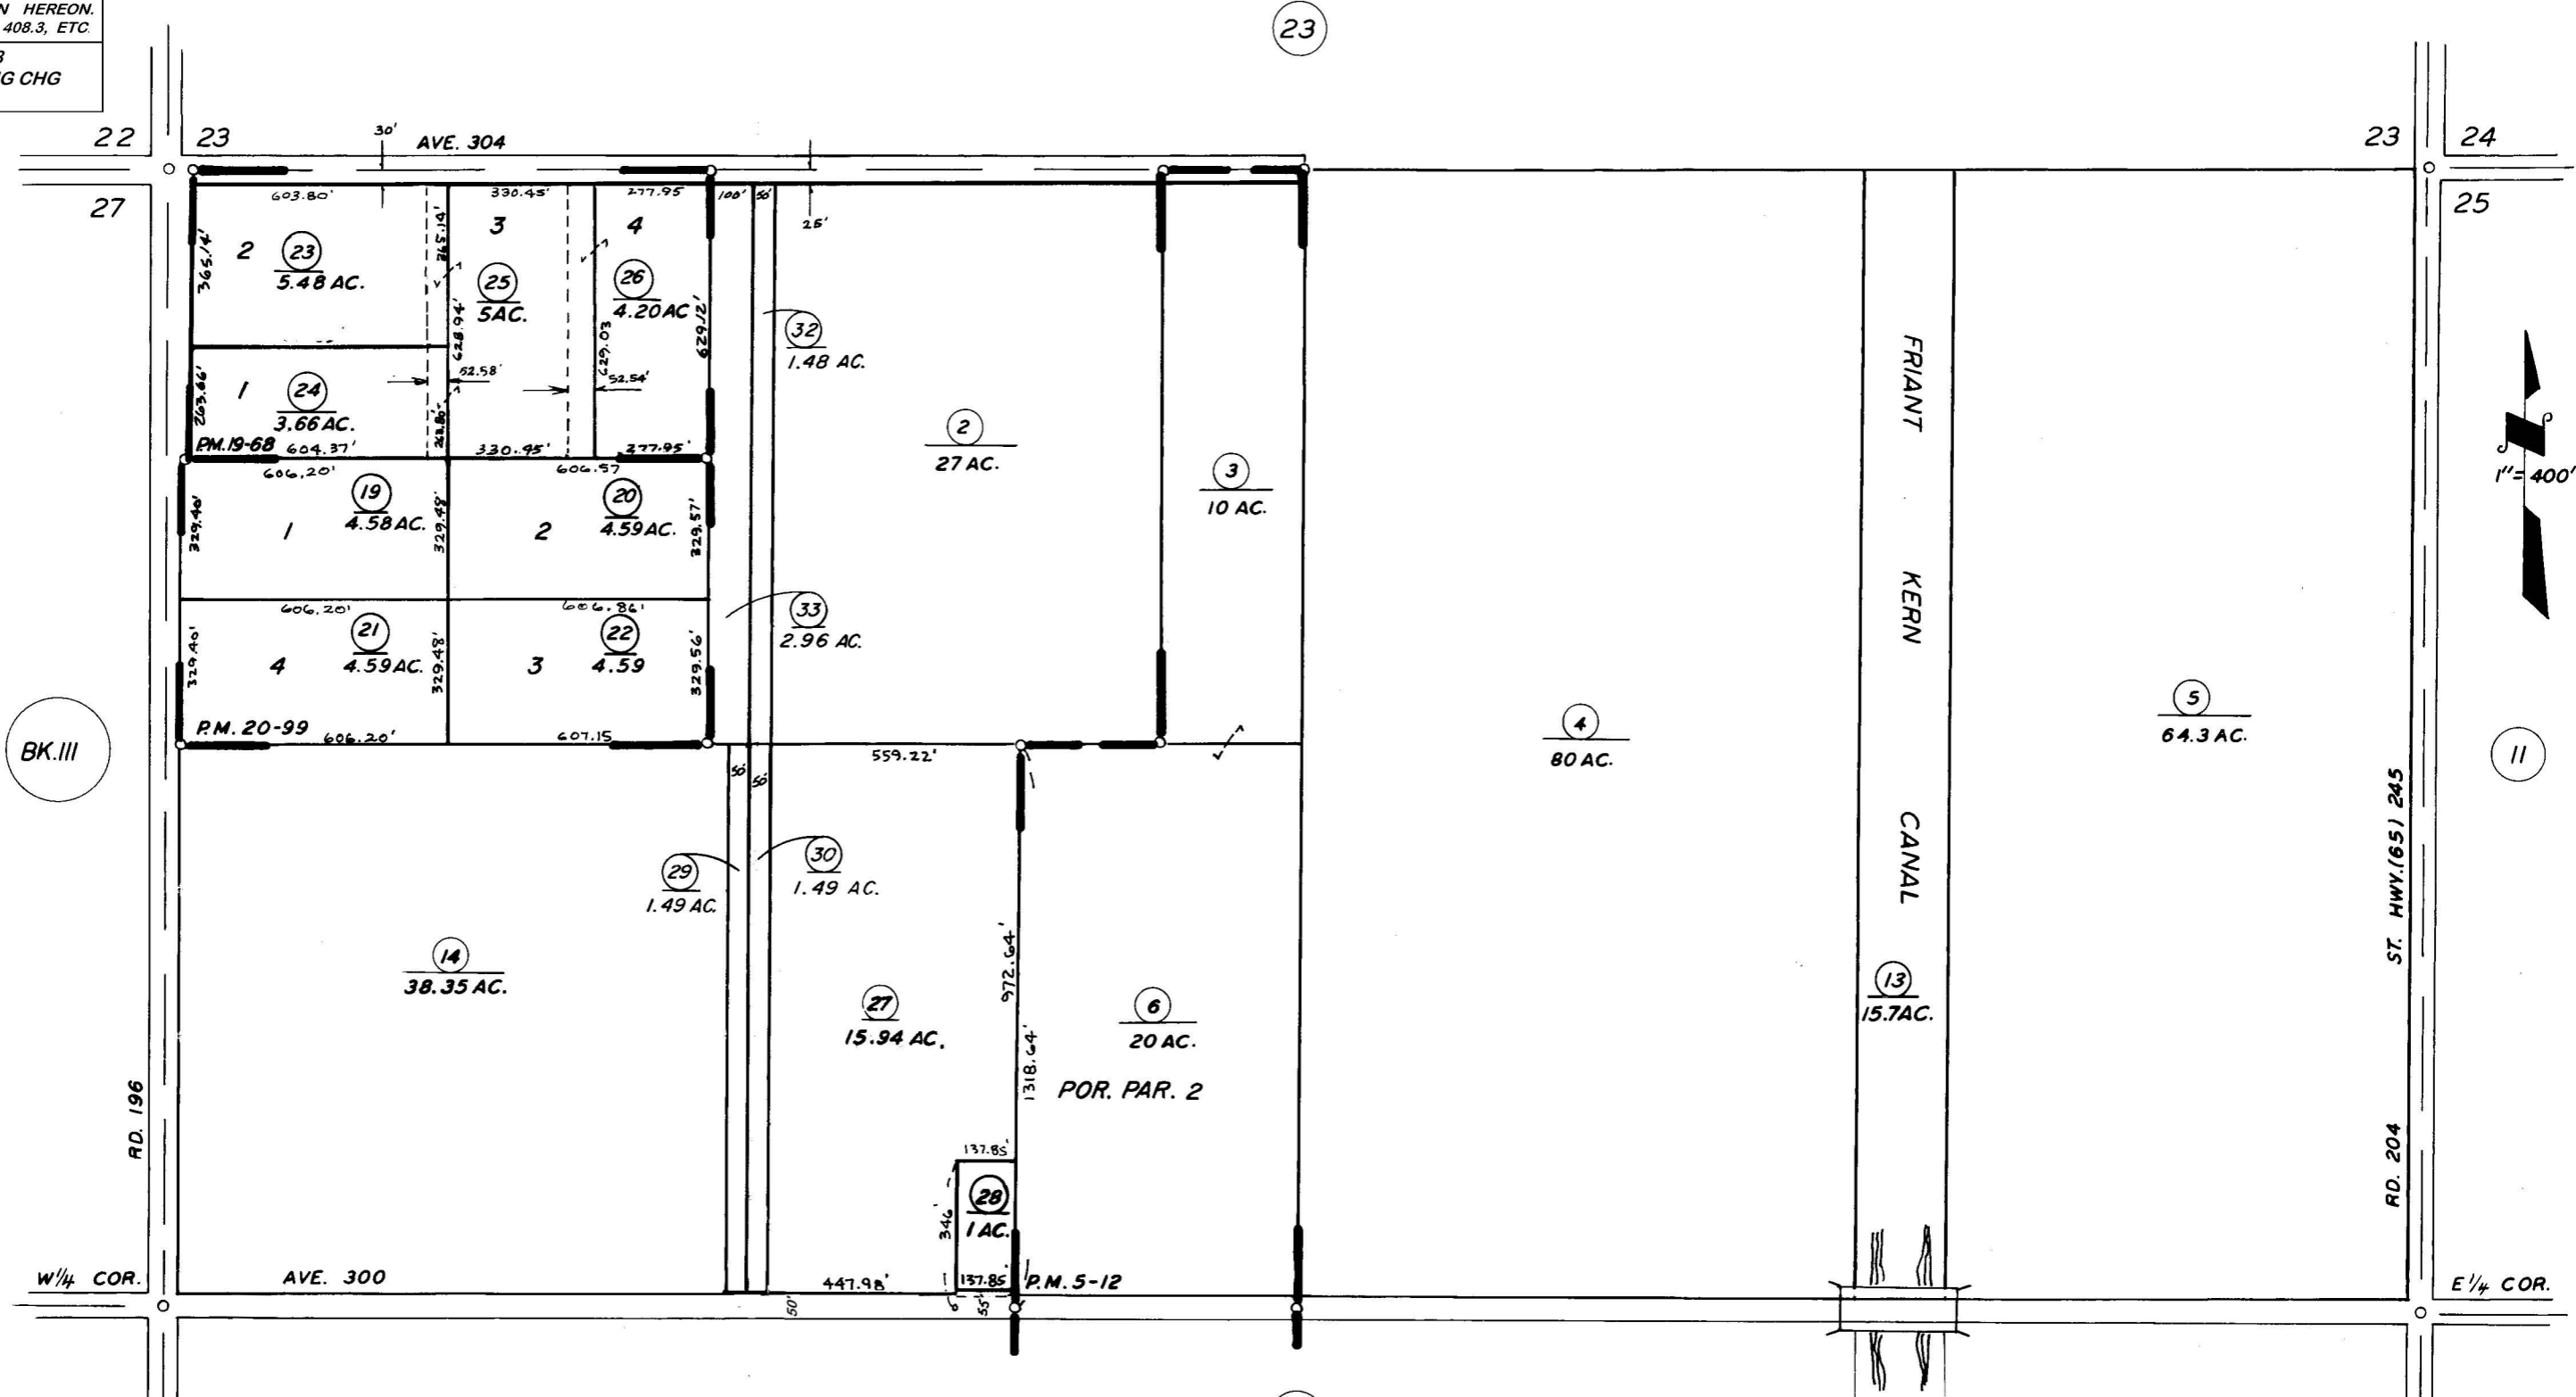

POR. PARCEL MAP 4-12, P.M. 5-12  
 PARCEL MAP 1867, P.M. 19-68  
 PARCEL MAP 1998, P.M. 20-99

VICINITY OF EXETER  
 ASSESSOR'S MAPS BK. 112, PG. 22  
 COUNTY OF TULARE, CALIF.

NOTE — ASSESSOR'S BLOCK NUMBERS SHOWN IN ELLIPSES  
 ASSESSOR'S PARCEL NUMBERS SHOWN IN CIRCLES

