


S.1/2 SEC.14, & POR. N.1/2 SEC.23, T.18S., R.26E., M.D.B.&M.

Tax Area Code 112-25
133-004
161-003

DISCLAIMER
THIS MAP WAS PREPARED FOR LOCAL PROPERTY ASSESSMENT PURPOSES ONLY AND THE PARCELS SHOWN HEREON MAY NOT COMPLY WITH STATE AND LOCAL SUBDIVISION ORDINANCES, AND NO LIABILITY IS ASSUMED FOR THE USE OF THE INFORMATION SHOWN HEREON. R & T CODE SEC. 327, 408.3, ETC.

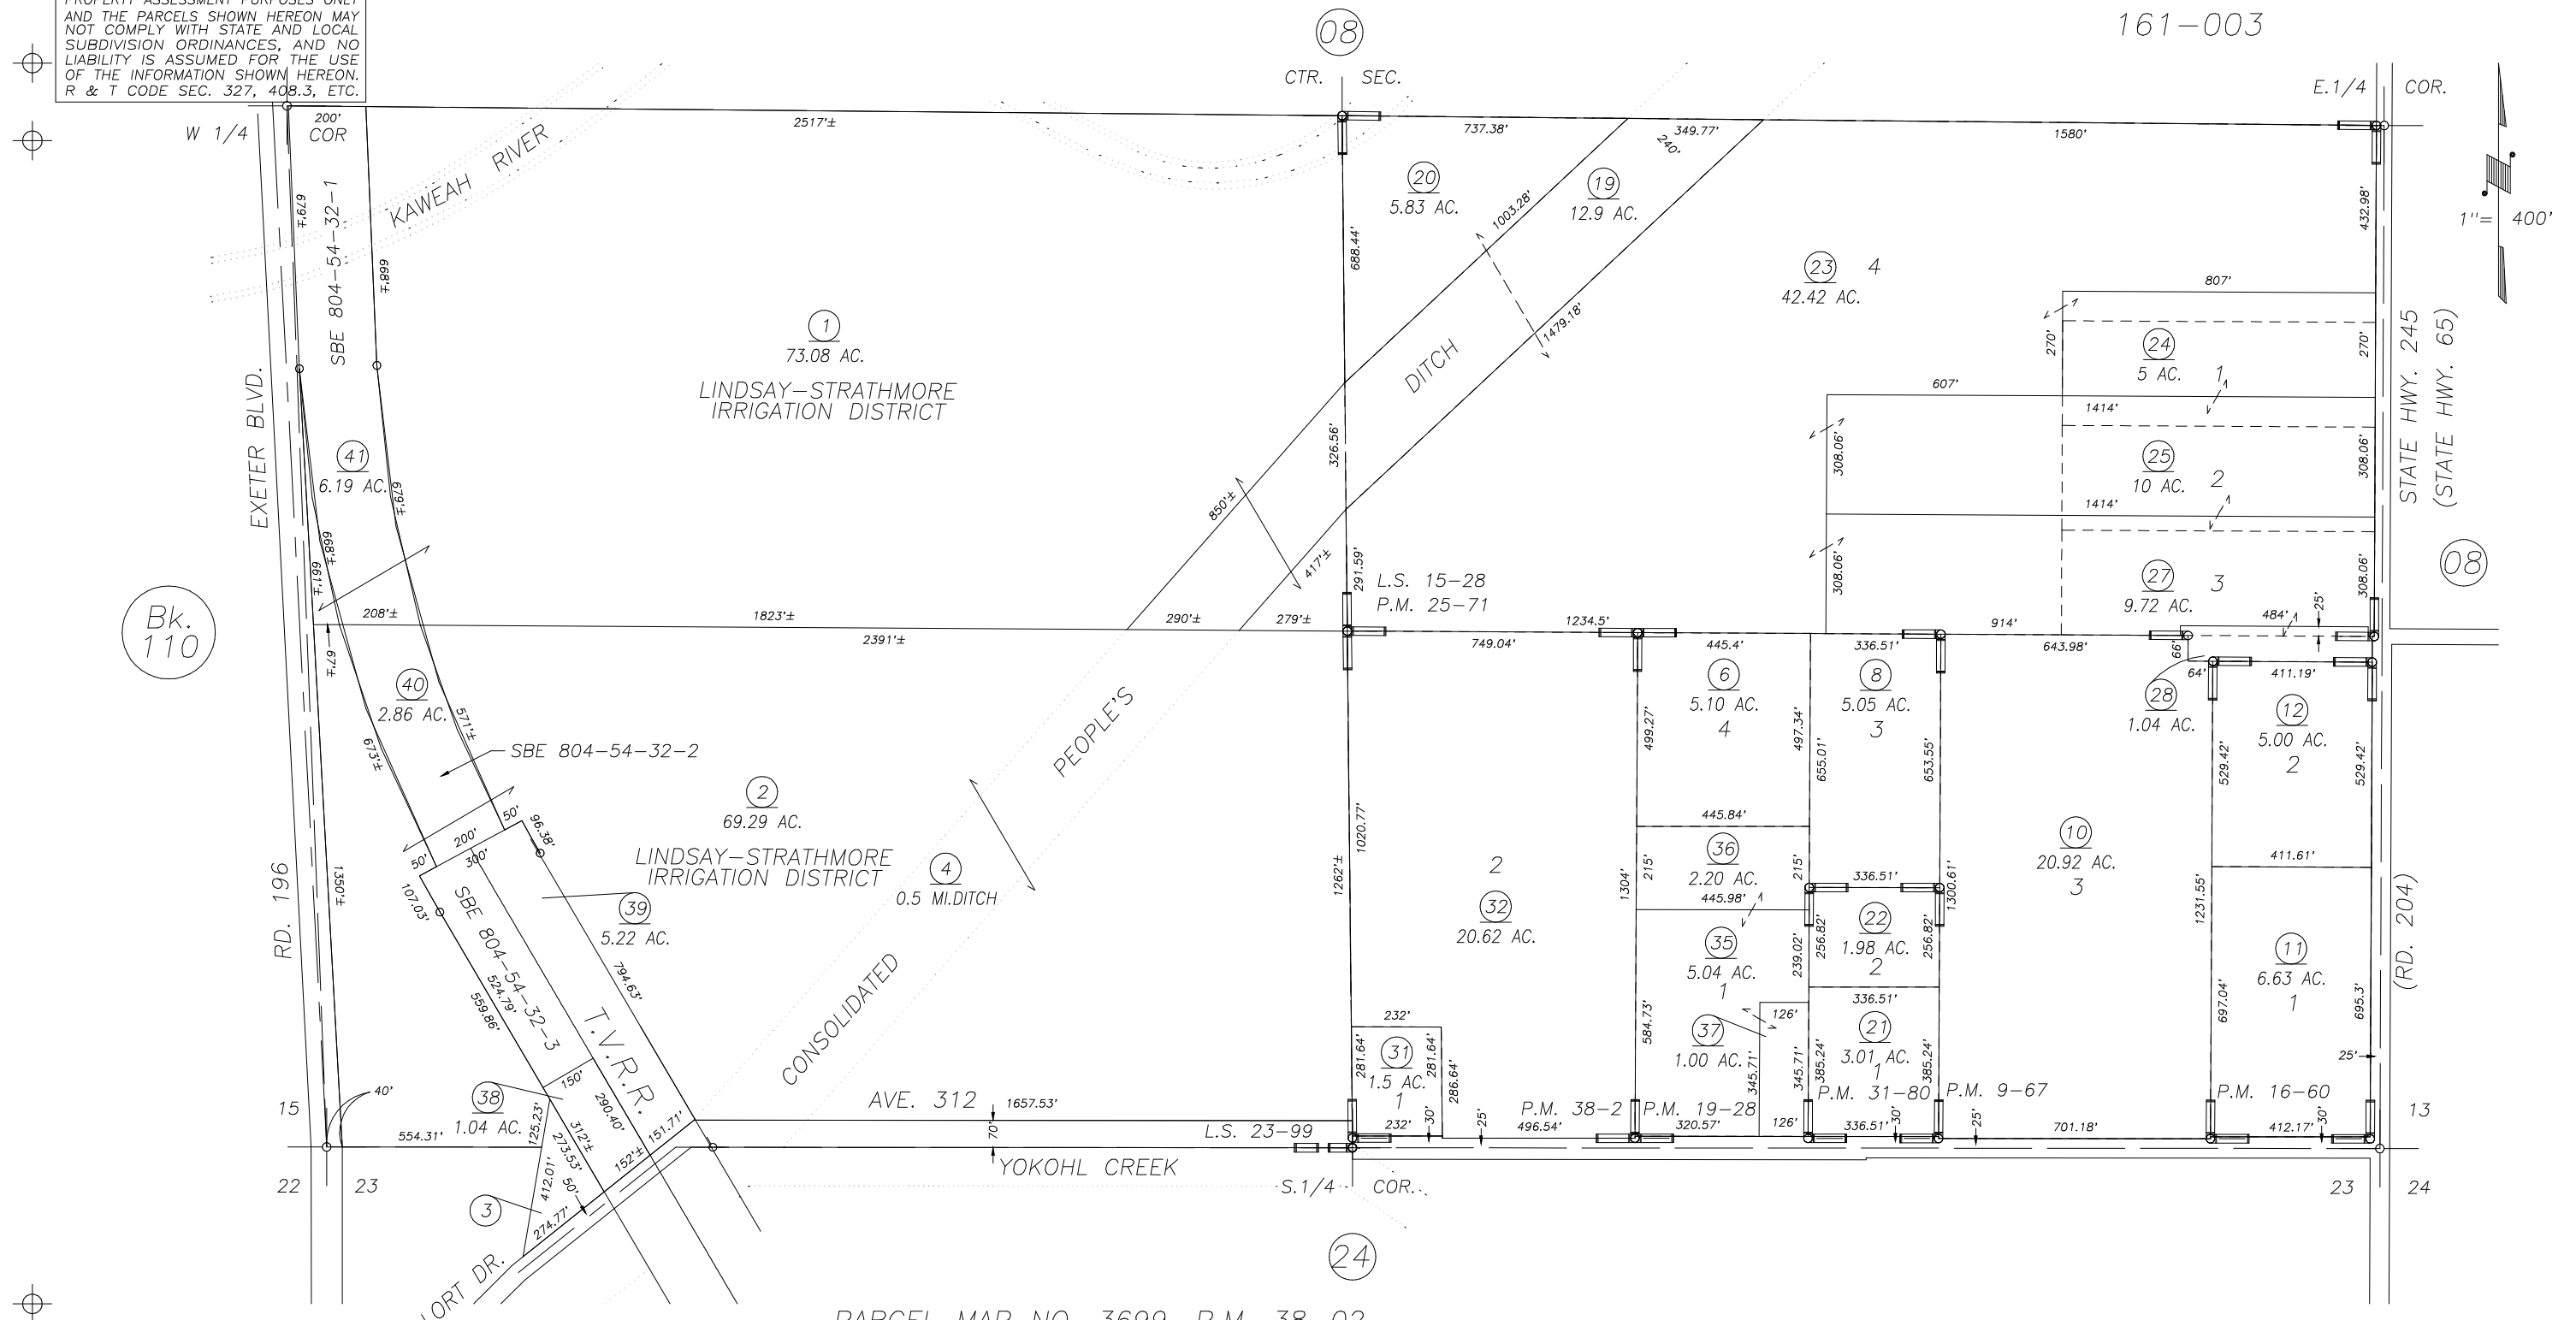

PARCEL MAP NO. 866, P.M. 9-67
PARCEL MAP NO. 1559, P.M. 16-60
PARCEL MAP NO. 1827, P.M. 19-28
PARCEL MAP NO. 2470, P.M. 25-71
PARCEL MAP NO. 3079, P.M. 31-80
RECORD OF SURVEY, L.S. 15-28

PARCEL MAP NO. 3699, P.M. 38-02
POR. RECORD OF SURVEY, 23-99

VICINITY OF WOODLAKE
ASSESSOR'S MAPS BK. 112 , PG. 25
COUNTY OF TULARE, CALIFORNIA, U.S.A.

NOTE: Assessor's Parcel Numbers Shown in Circles (1) (123)
Assessor's Block Numbers Shown in Ellipses

ADD RD. NAMES	08/29/2017	AL
REVISION	DATE	TECH