


DISCLAIMER


THIS MAP WAS PREPARED FOR LOCAL PROPERTY ASSESSMENT PURPOSES ONLY AND THE PARCELS SHOWN HEREON MAY NOT COMPLY WITH STATE AND LOCAL SUBDIVISION ORDINANCES, AND NO LIABILITY IS ASSUMED FOR THE USE OF THE INFORMATION SHOWN HEREON.

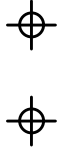


W 1/4 COR.  
SE 1/4

32

E 1/4 COR.  
SE 1/4

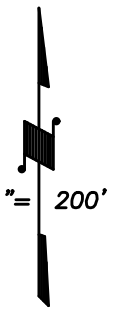

BASIS OF BEARINGS:  
L.S. 20-40

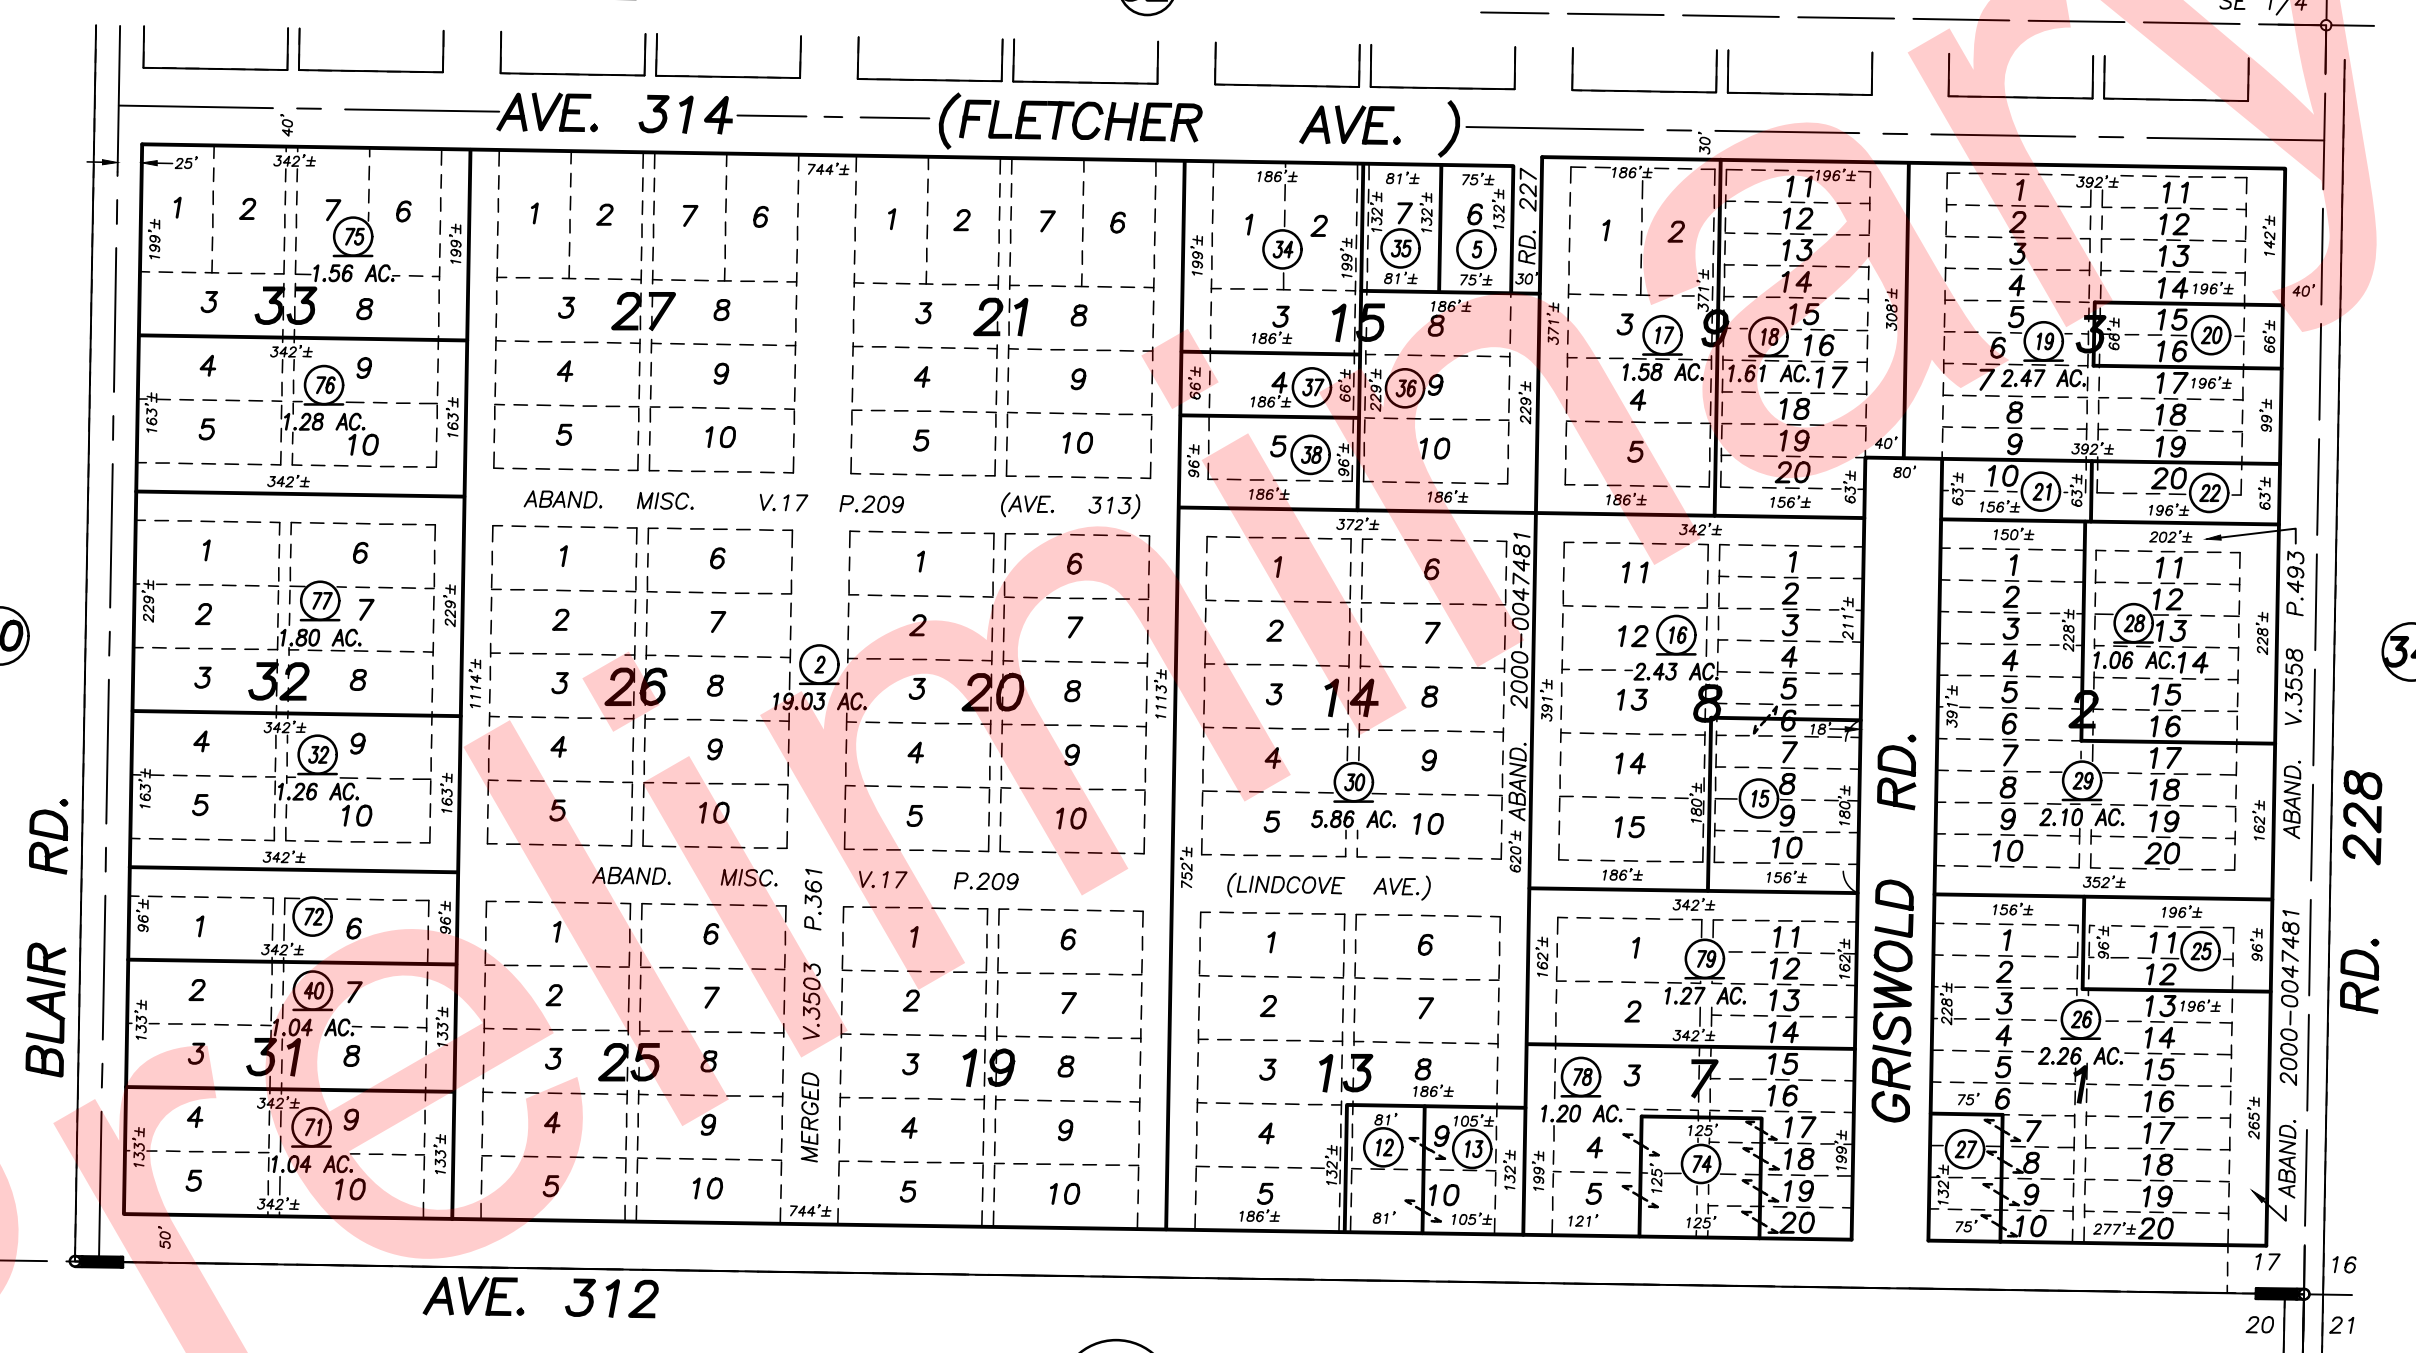

30

34

S.1/4 COR.

AVE. 312

Bk.  
115

POR. TOWNSITE OF LINDCOVE, R.M. 7-54

VICINITY OF LINDCOVE  
ASSESSOR'S MAPS BK. 113 , PG.31  
COUNTY OF TULARE, CALIFORNIA, U.S.A.