


DISCLAIMER
 THIS MAP WAS PREPARED FOR LOCAL PROPERTY ASSESSMENT PURPOSES ONLY. THE PARCELS SHOWN HEREON MAY NOT COMPLY WITH STATE AND LOCAL SUBDIVISION ORDINANCES. NO LIABILITY IS ASSUMED FOR THE USE OF THE INFORMATION HEREON. R & T CODE SEC. 327, 408.3, ETC.
 REVISED: 03/30/2018
 REASON: 2014-0063679
 CAD TECH: ASG

S 1/2 SEC. 30, T.18S. R.27E. M.D.B. & M.

TAX CODE AREA **115-17**
133-005

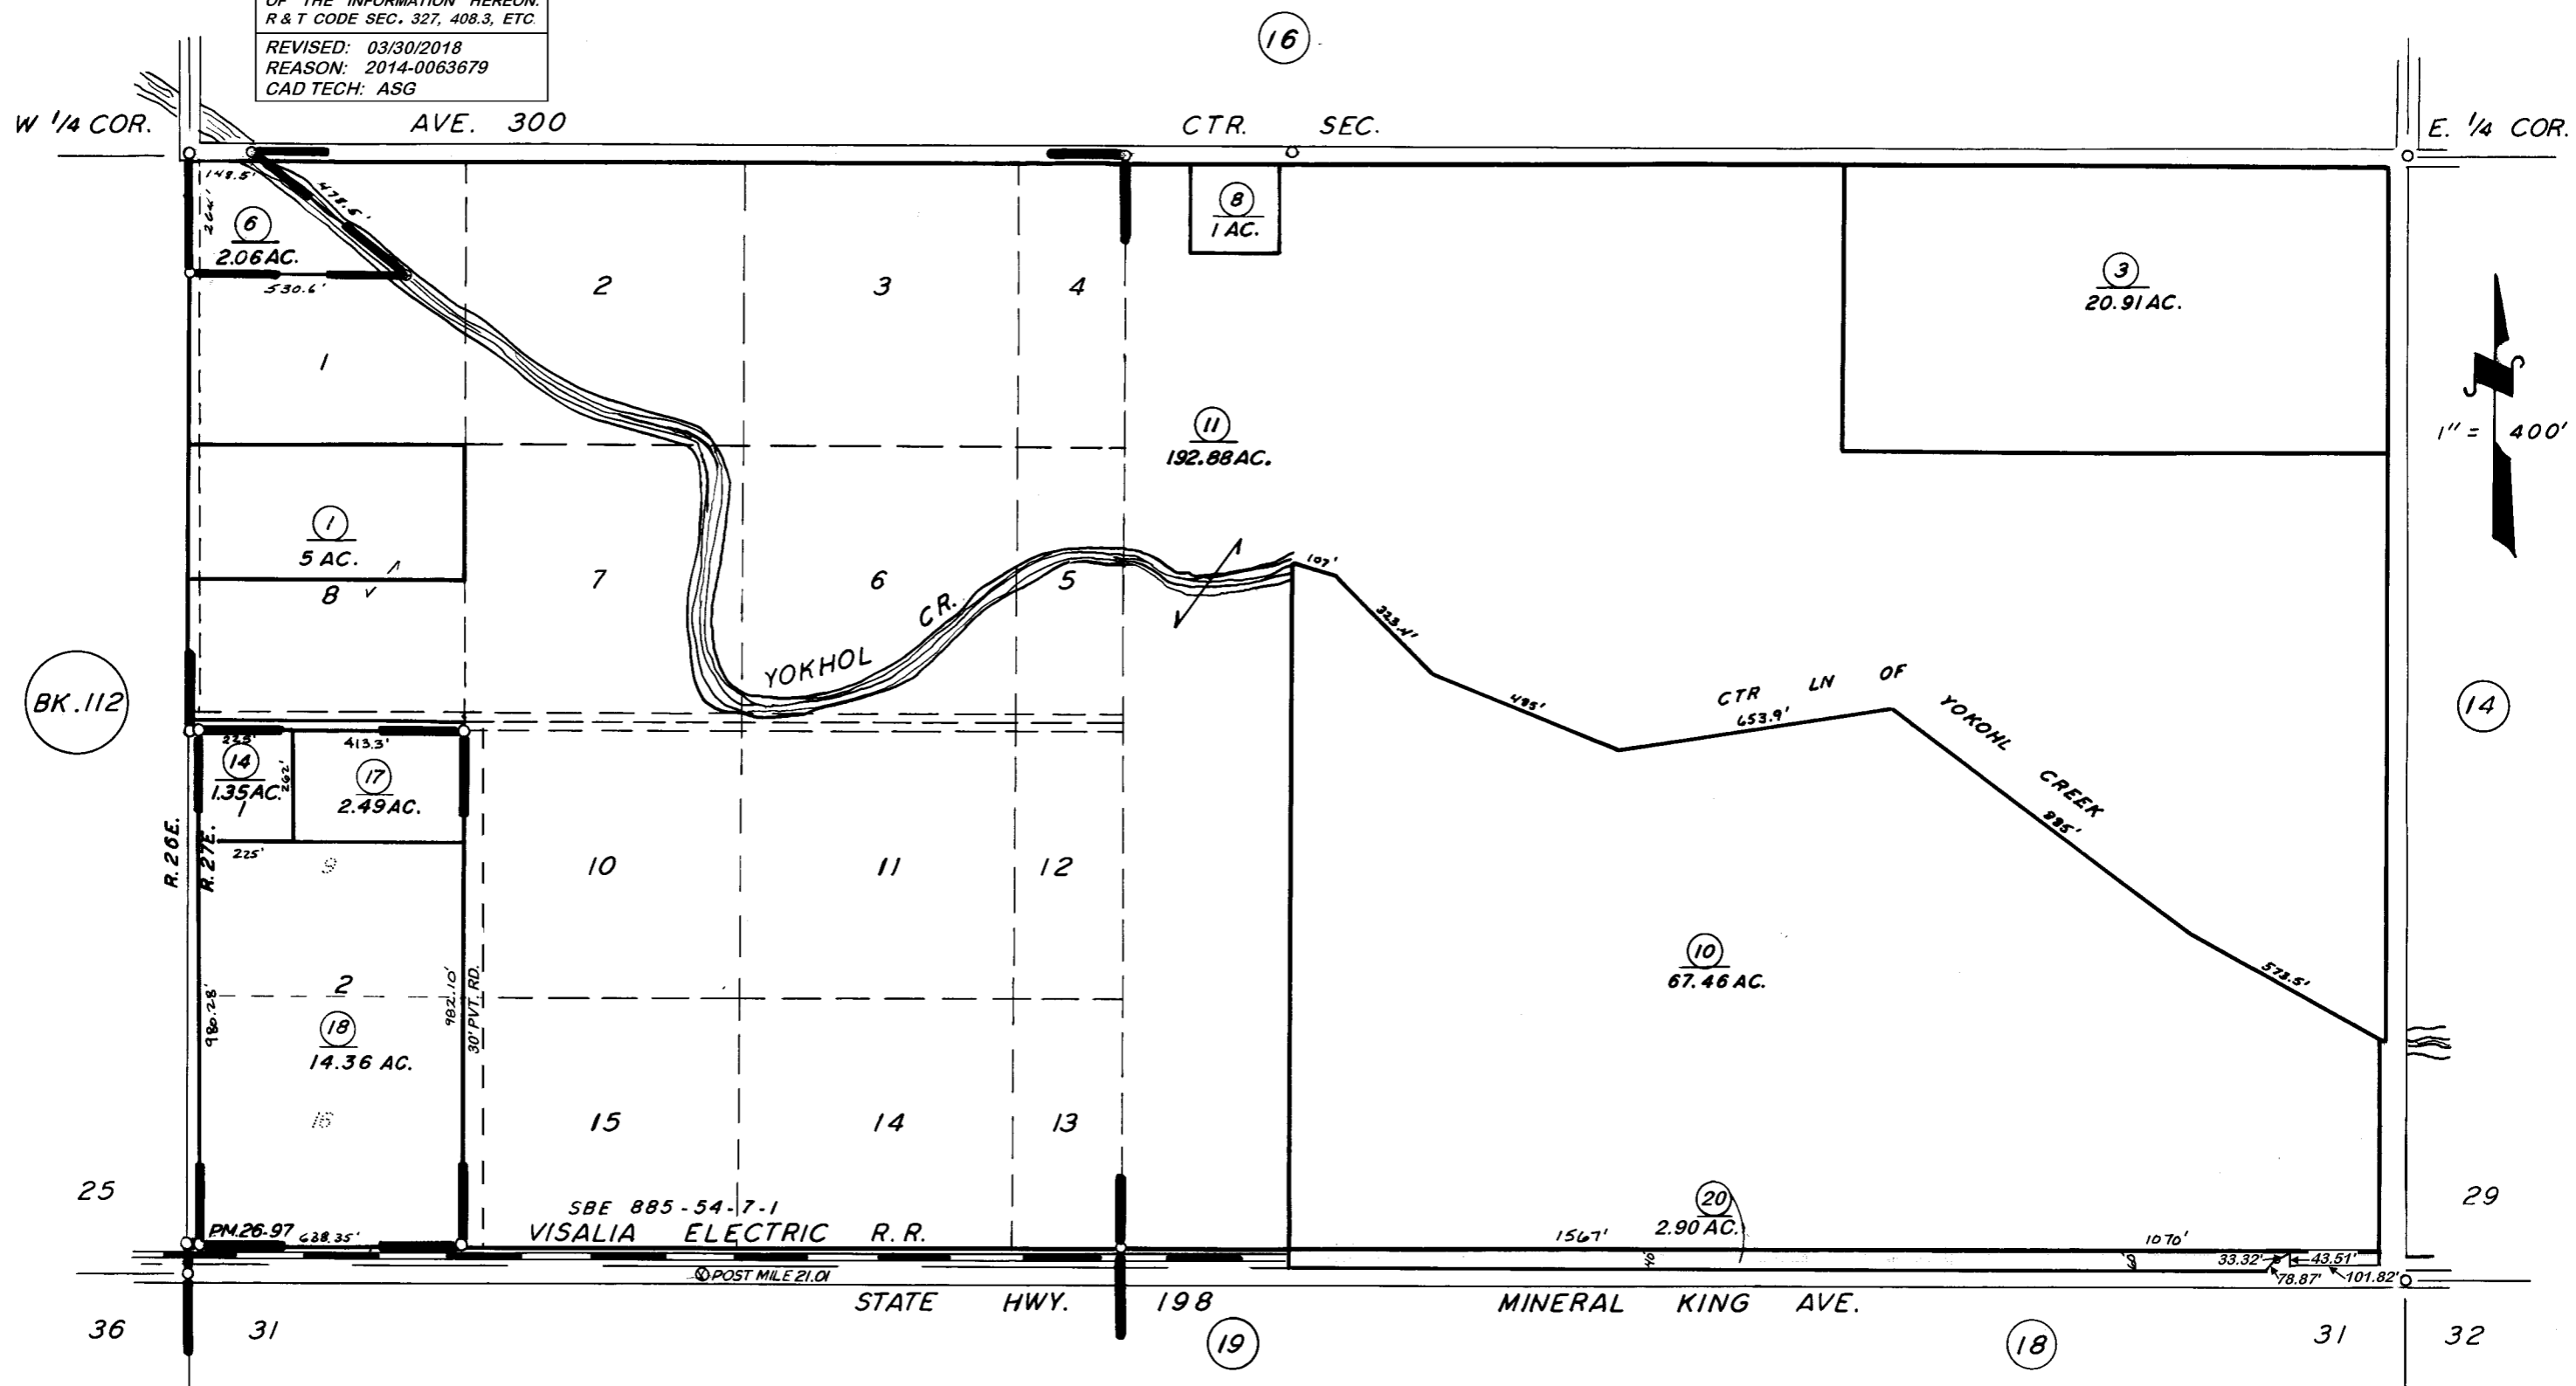

PARCEL MAP 2596, PM.26-97
 POR. SANTA REGINA SUB. R.M. 4-37.

ASSESSOR'S MAPS BK. 115, PG. 17.
 COUNTY OF TULARE, CALIF.

NOTE — ASSESSOR'S BLOCK NUMBERS SHOWN IN ELLIPSES
 ASSESSOR'S PARCEL NUMBERS SHOWN IN CIRCLES