

N1/2 SEC.10, T.19S., R.24E., M.D.B.&M.


Tax Area Code 119-10

006-189

006-212

153-017

DISCLAIMER
THIS MAP WAS PREPARED FOR LOCAL PROPERTY ASSESSMENT PURPOSES ONLY AND THE PARCELS SHOWN HEREON MAY NOT COMPLY WITH STATE AND LOCAL SUBDIVISION ORDINANCES, AND NO LIABILITY IS ASSUMED FOR THE USE OF THE INFORMATION SHOWN HEREON. R & T CODE SEC. 327, 408.3, ETC.

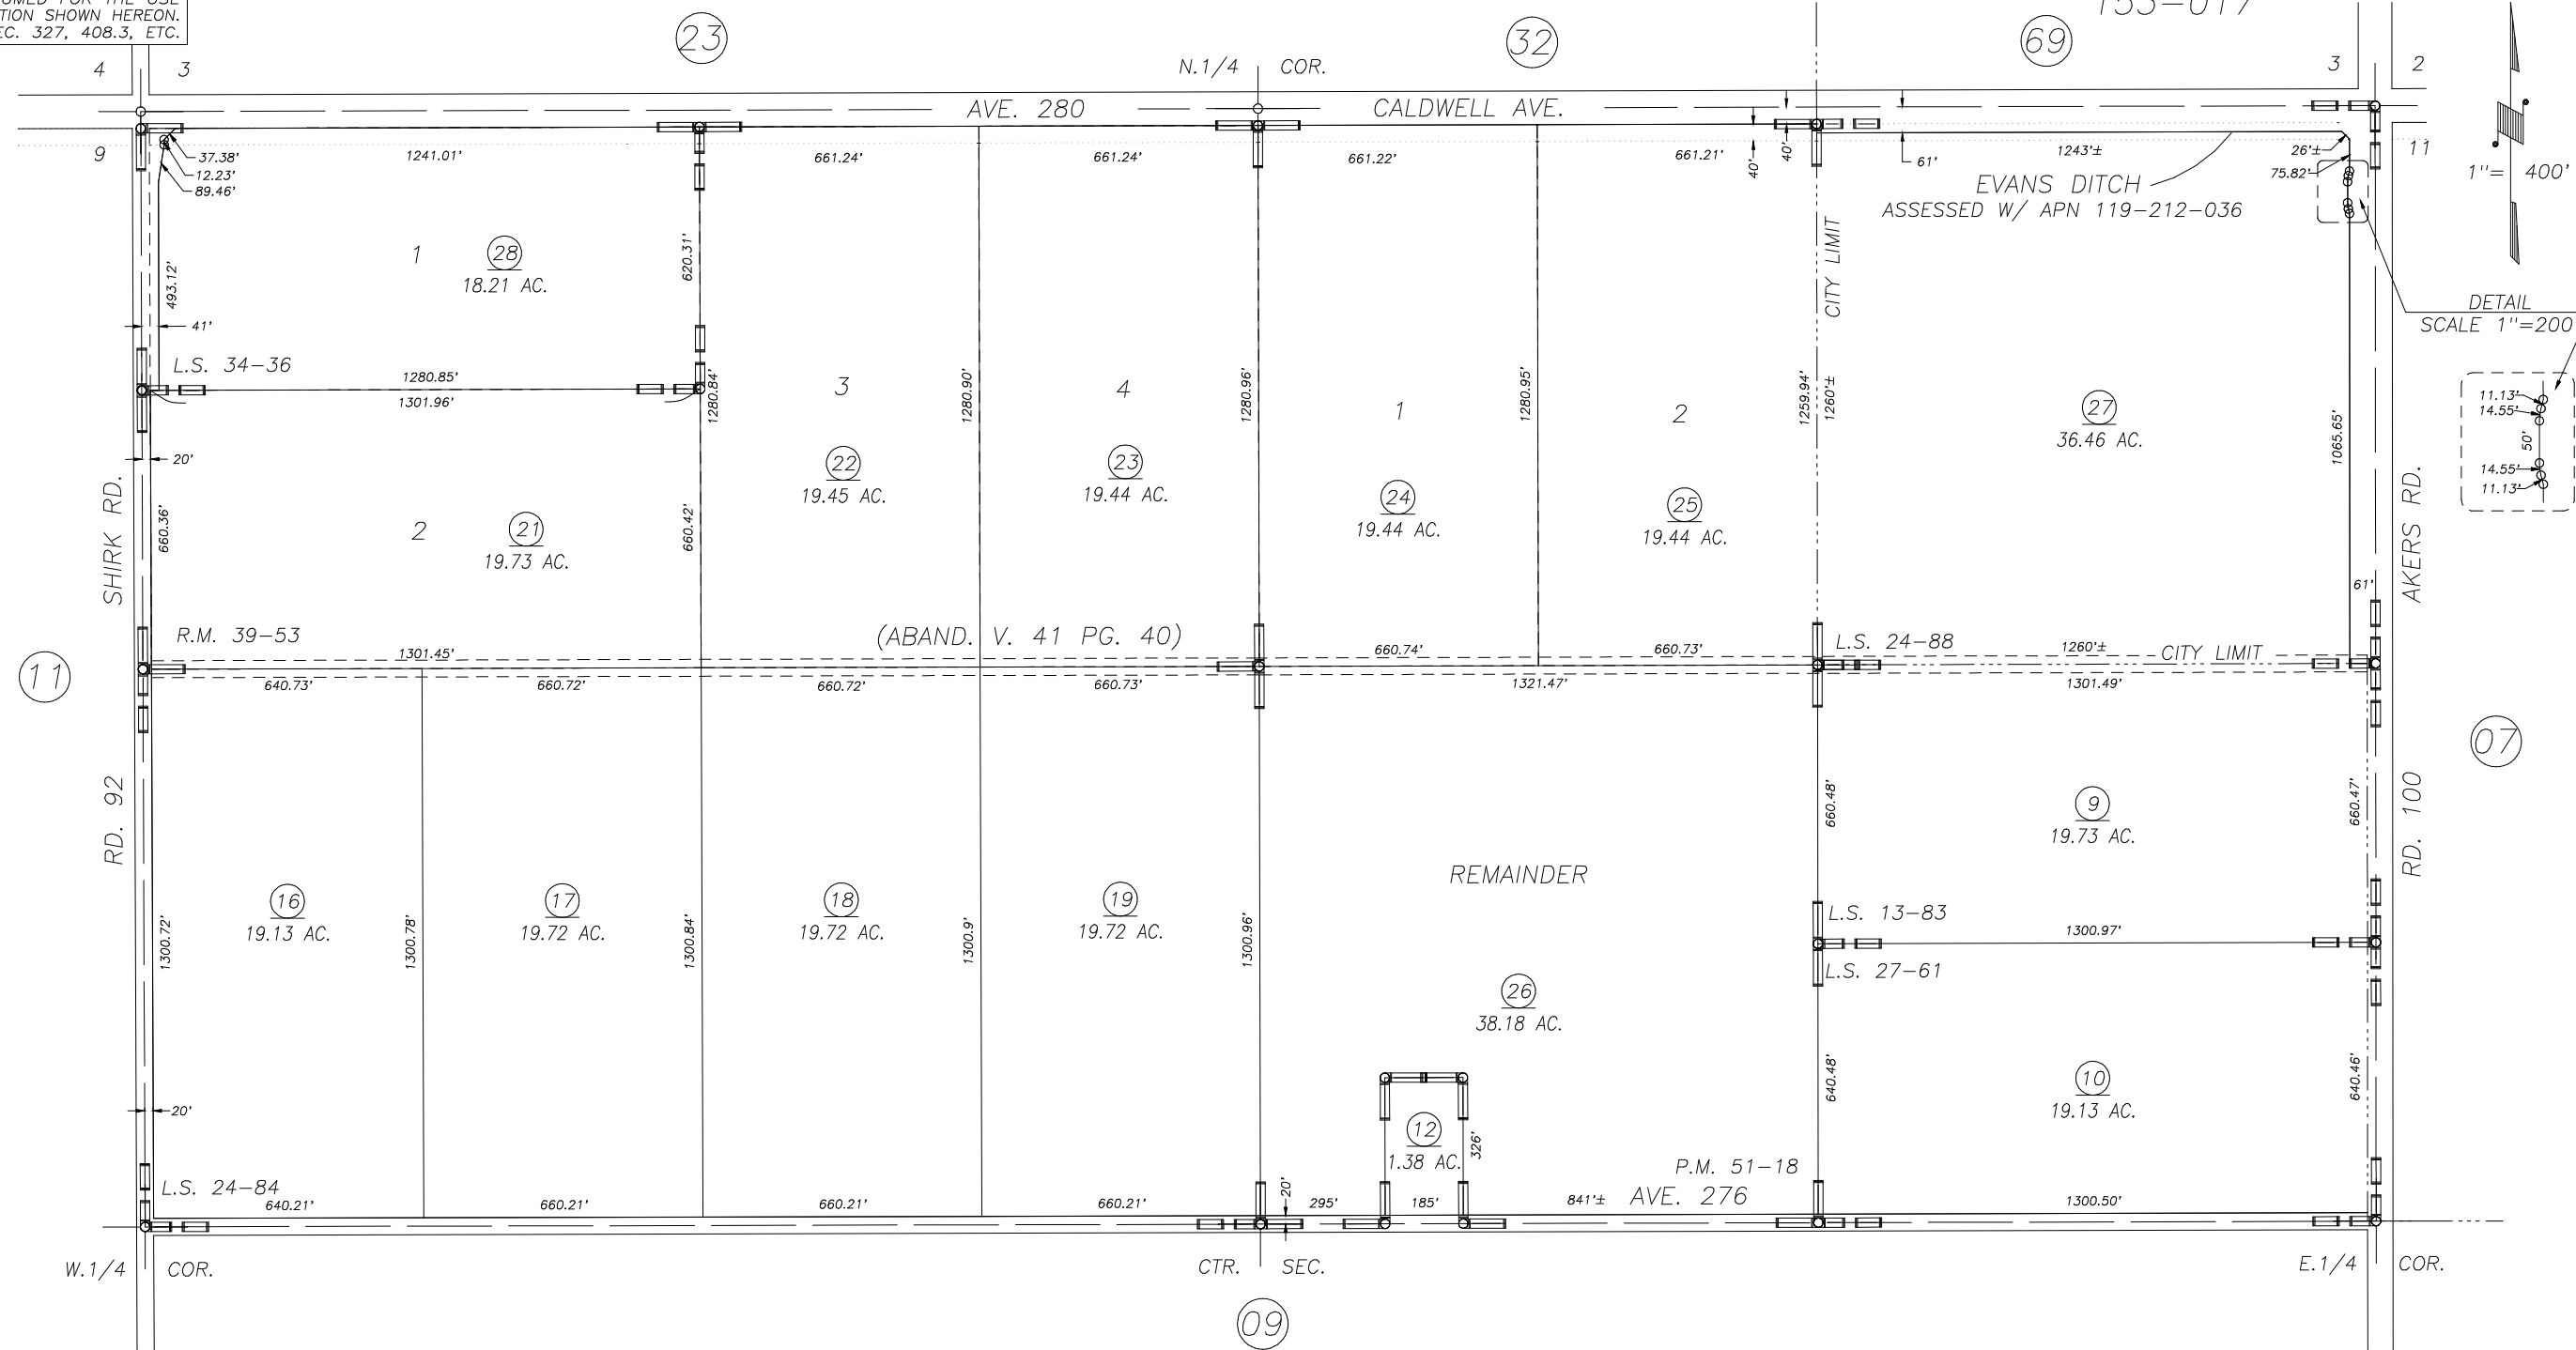

POR. RECORD OF SURVEY, L.S. 1-19 (SEC.10) RECORD OF SURVEY, L.S. 34-36
RECORD OF SURVEY, L.S. 13-83
RECORD OF SURVEY, L.S. 24-84
RECORD OF SURVEY, L.S. 24-88
TRACT NO. 749, R.M. 39-53
PARCEL MAP NO. 5012, P.M. 51-18
RECORD OF SURVEY, L.S. 27-61

VICINITY OF VISALIA
ASSESSOR'S MAPS BK. 119 , PG. 10
COUNTY OF TULARE, CALIFORNIA, U.S.A.

NOTE: Assessor's Parcel Numbers Shown in Circles 1 123
Assessor's Block Numbers Shown in Elipses

2017-0028352	07/21/2017	AL
REVISION	DATE	TECH