


N1/2 SEC.14, T.19S., R.24E., M.D.B.&M.

Tax Area Codes 119-82
153-017

DISCLAIMER
THIS MAP WAS PREPARED FOR LOCAL PROPERTY ASSESSMENT PURPOSES ONLY AND THE PARCELS SHOWN HEREON MAY NOT COMPLY WITH STATE AND LOCAL SUBDIVISION ORDINANCES, AND NO LIABILITY IS ASSUMED FOR THE USE OF THE INFORMATION SHOWN HEREON.

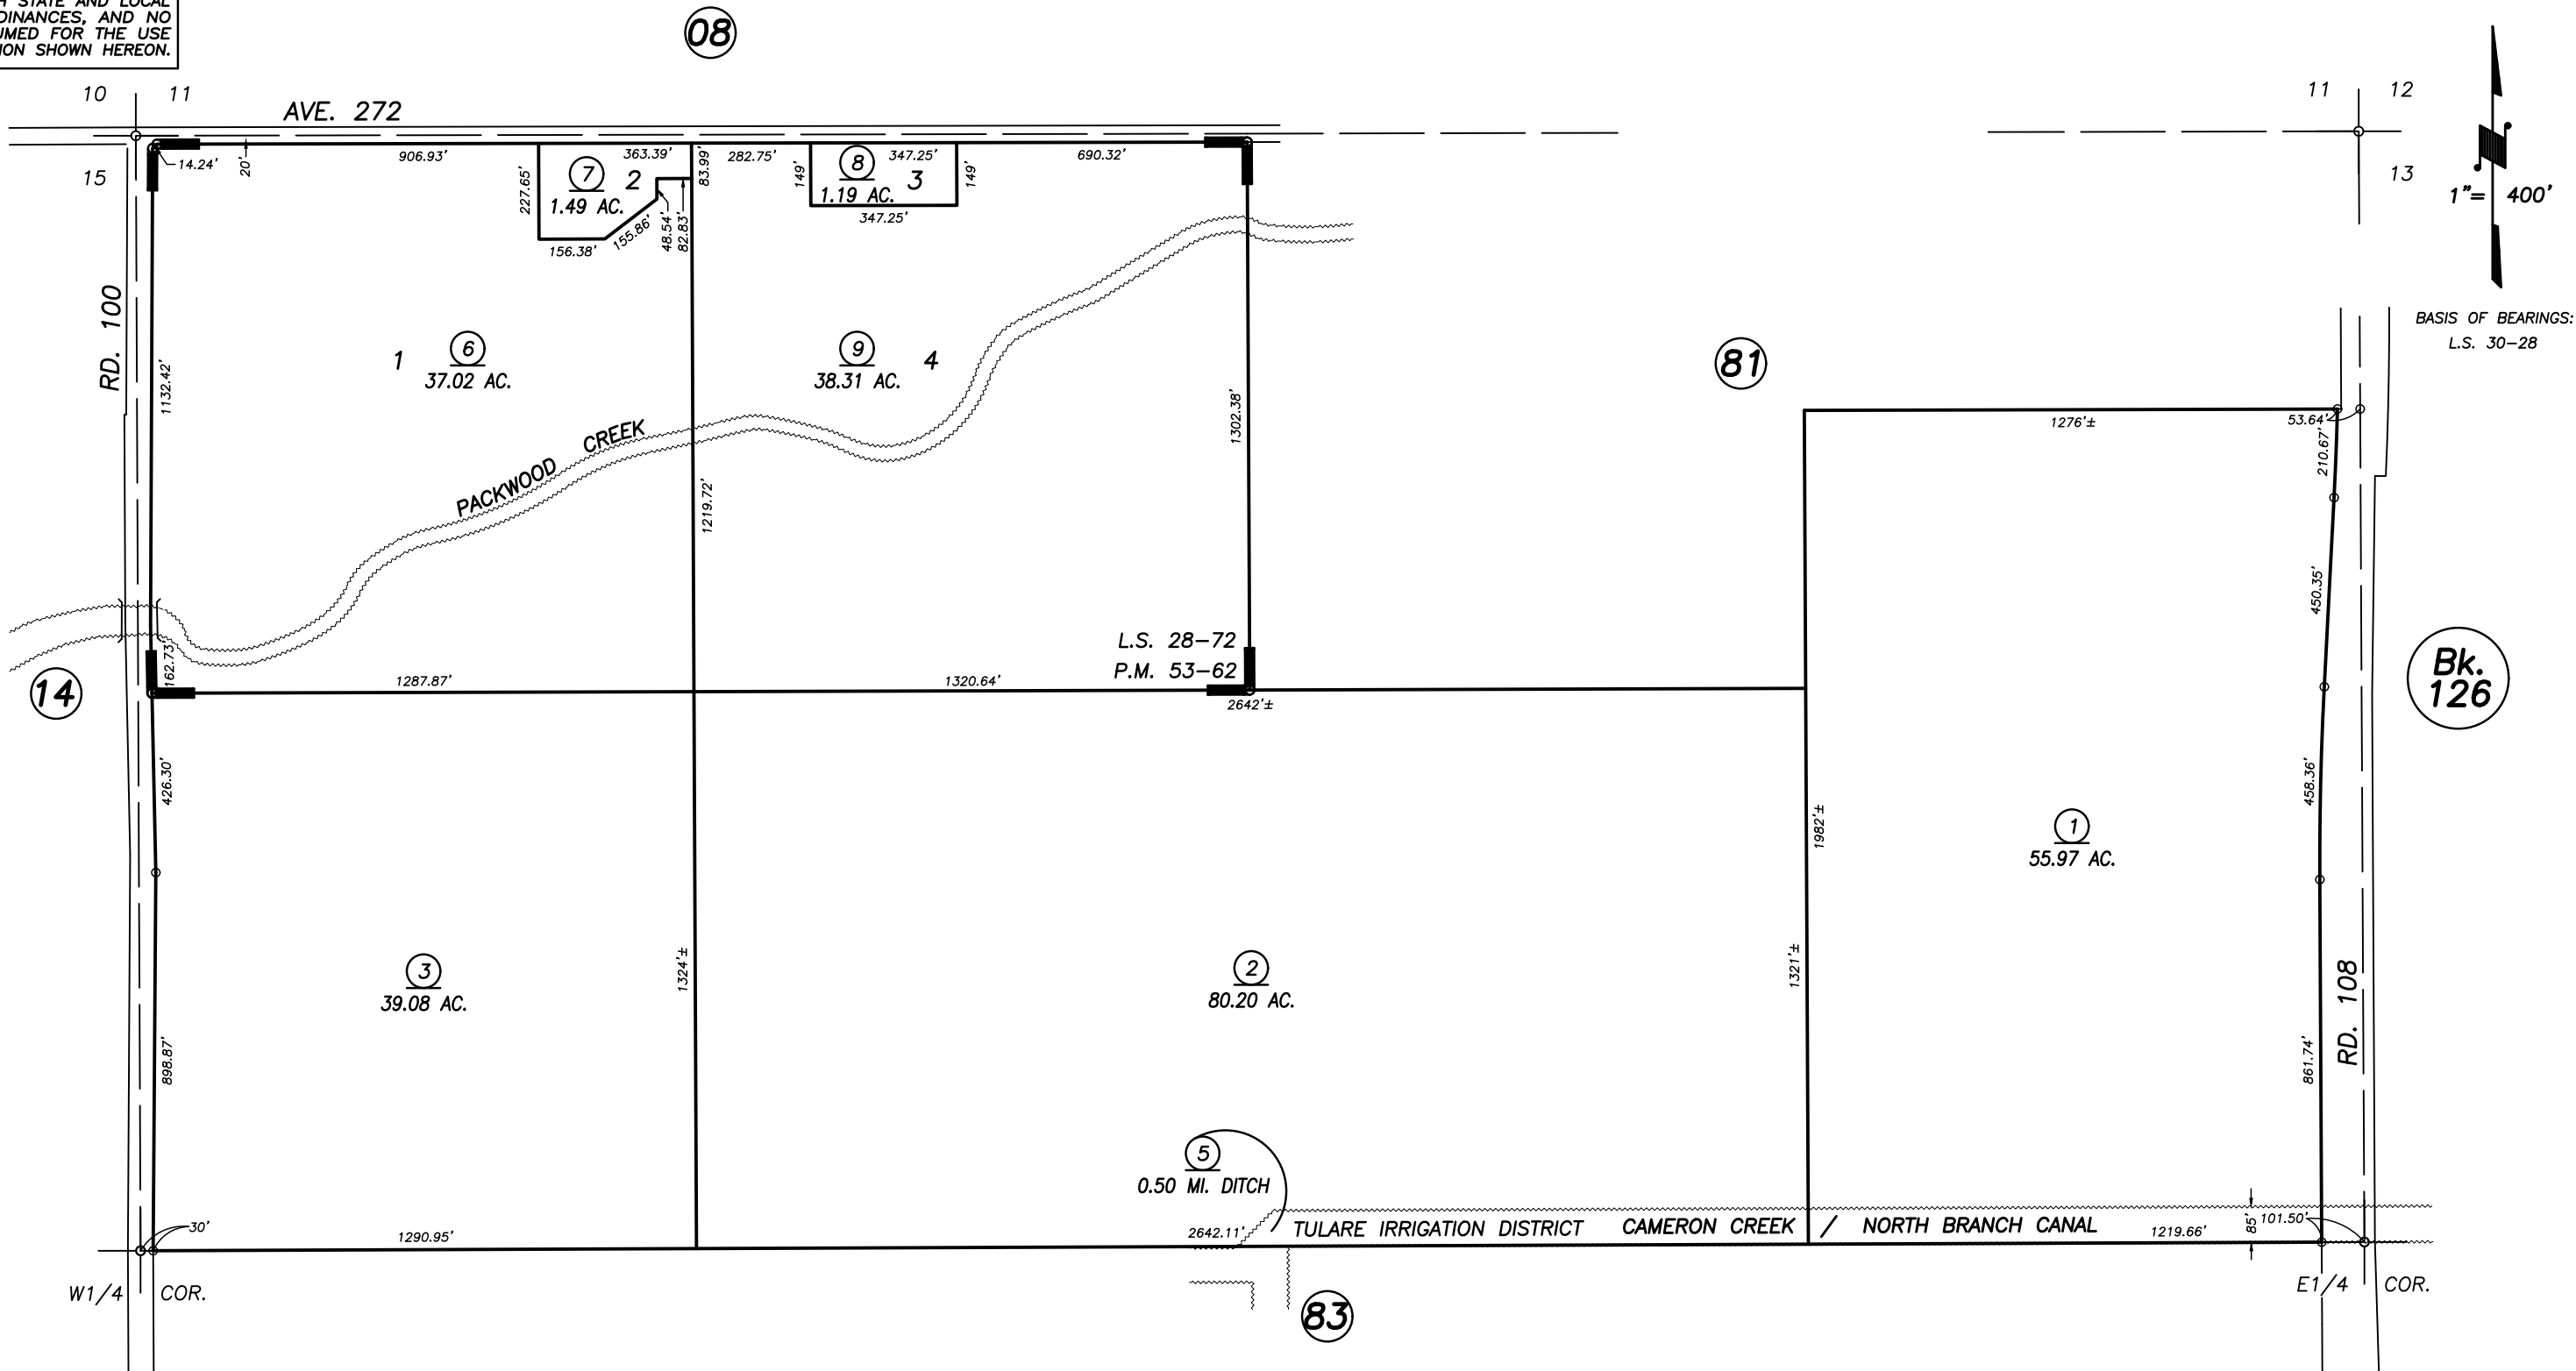

RECORD OF SURVEY, L.S. 28-72
POR. RECORD OF SURVEY, L.S. 30-25 (RD.108)
PARCEL MAP NO. 5255, P.M. 53-62

VICINITY OF VISALIA
ASSESSOR'S MAPS BK. 119 , PG. 82
COUNTY OF TULARE, CALIFORNIA, U.S.A.