

**DISCLAIMER**

THIS MAP WAS PREPARED FOR LOCAL PROPERTY ASSESSMENT PURPOSES ONLY. THE PARCELS SHOWN HEREON MAY NOT COMPLY WITH STATE AND LOCAL SUBDIVISION ORDINANCES. NO LIABILITY IS ASSUMED FOR THE USE OF THE INFORMATION HEREON.

REVISED: 09/05/2013  
REASON: 2006-0089305  
CAD TECH: ASG

N 1/2 OF NE 1/4 OF SW 1/4 OF SEC. 5, T. 19 S., R. 25 E., M.D.B. & M.

TAX CODE AREA **123-23**  
006-003  
006-009


(20)

WHITENDALE

N 1/4 SW 1/4

GREEN OAKS

(16)

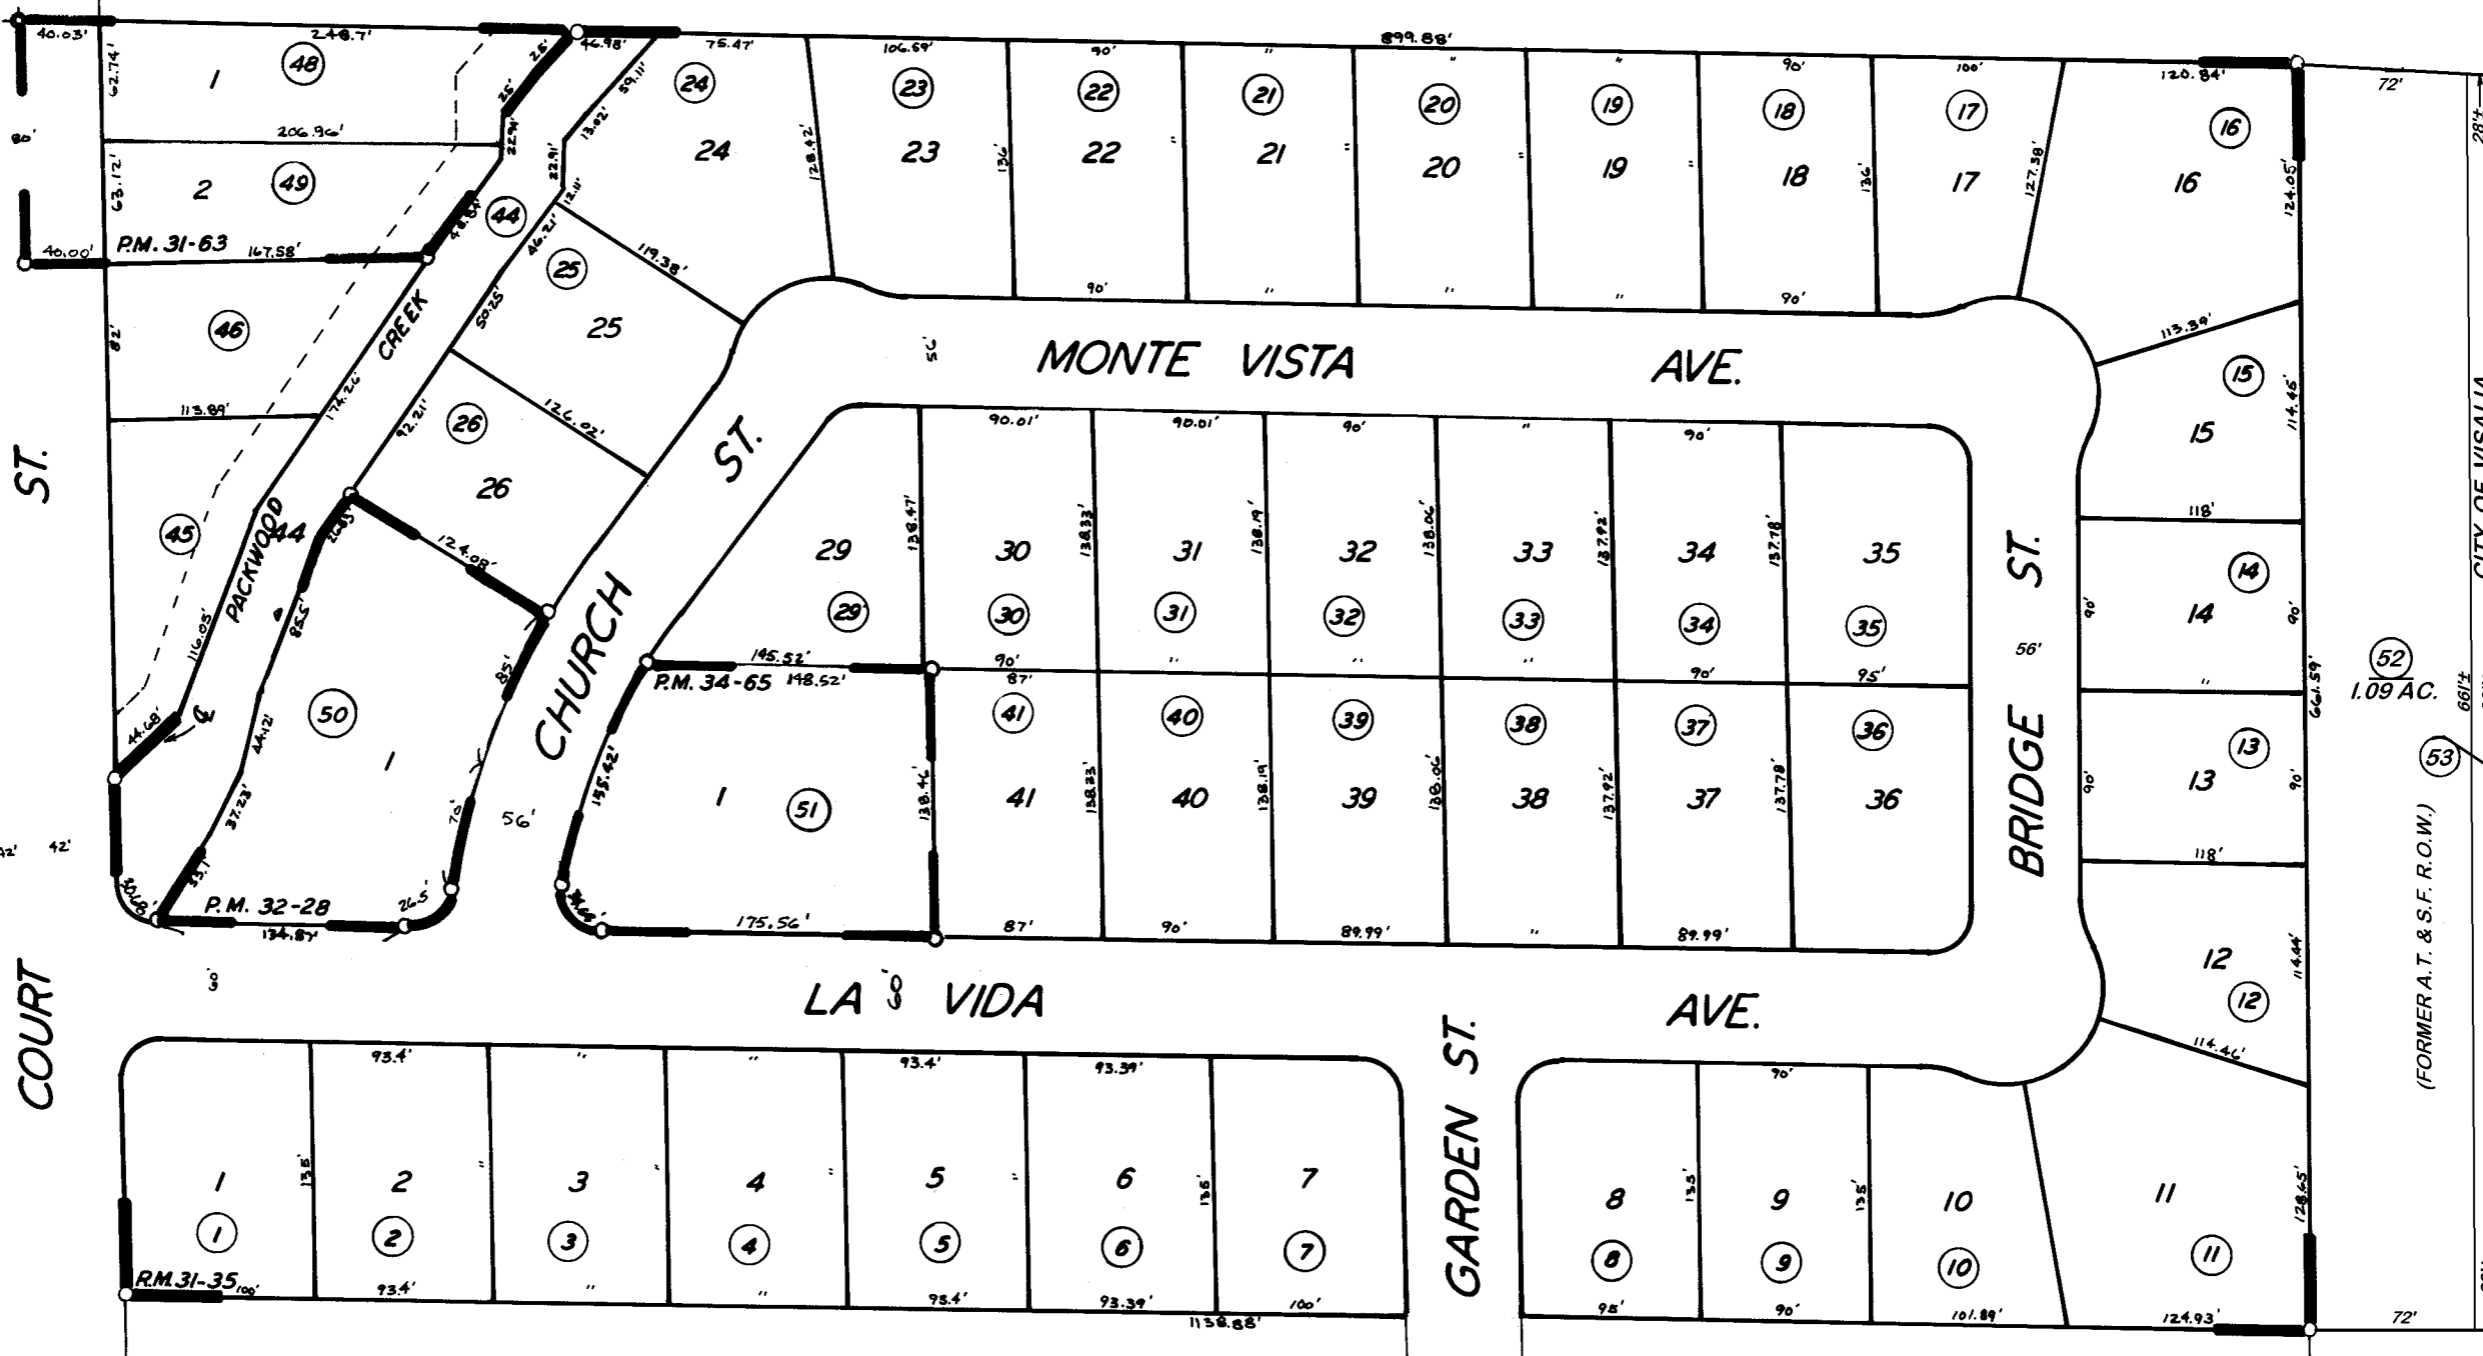

CTR. SEC.



(13)

PARCEL MAP 3363, P.M. 34-65  
PARCEL MAP 3127, P.M. 32-28  
PARCEL MAP 3062, P.M. 31-63  
PACKWOOD CREEK ESTATES UNIT NO.2 R.M.31-35

(25)

CITY OF VISALIA  
ASSESSOR'S MAPS BK. 123 PG. 23  
COUNTY OF TULARE, CALIF.

NOTE-ASSESSOR'S BLOCK NUMBERS SHOWN IN ELLIPSES  
ASSESSOR'S PARCEL NUMBERS SHOWN IN CIRCLES