

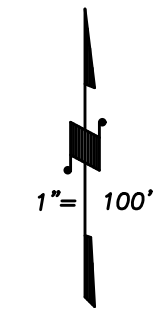


DISCLAIMER

THIS MAP WAS PREPARED FOR LOCAL PROPERTY ASSESSMENT PURPOSES ONLY AND THE PARCELS SHOWN HEREON MAY NOT COMPLY WITH STATE AND LOCAL SUBDIVISION ORDINANCES, AND NO LIABILITY IS ASSUMED FOR THE USE OF THE INFORMATION SHOWN HEREON. R & T CODE SEC. 327, 408.3, ETC.

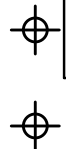

BASIS OF BEARINGS: R.M. 40-44

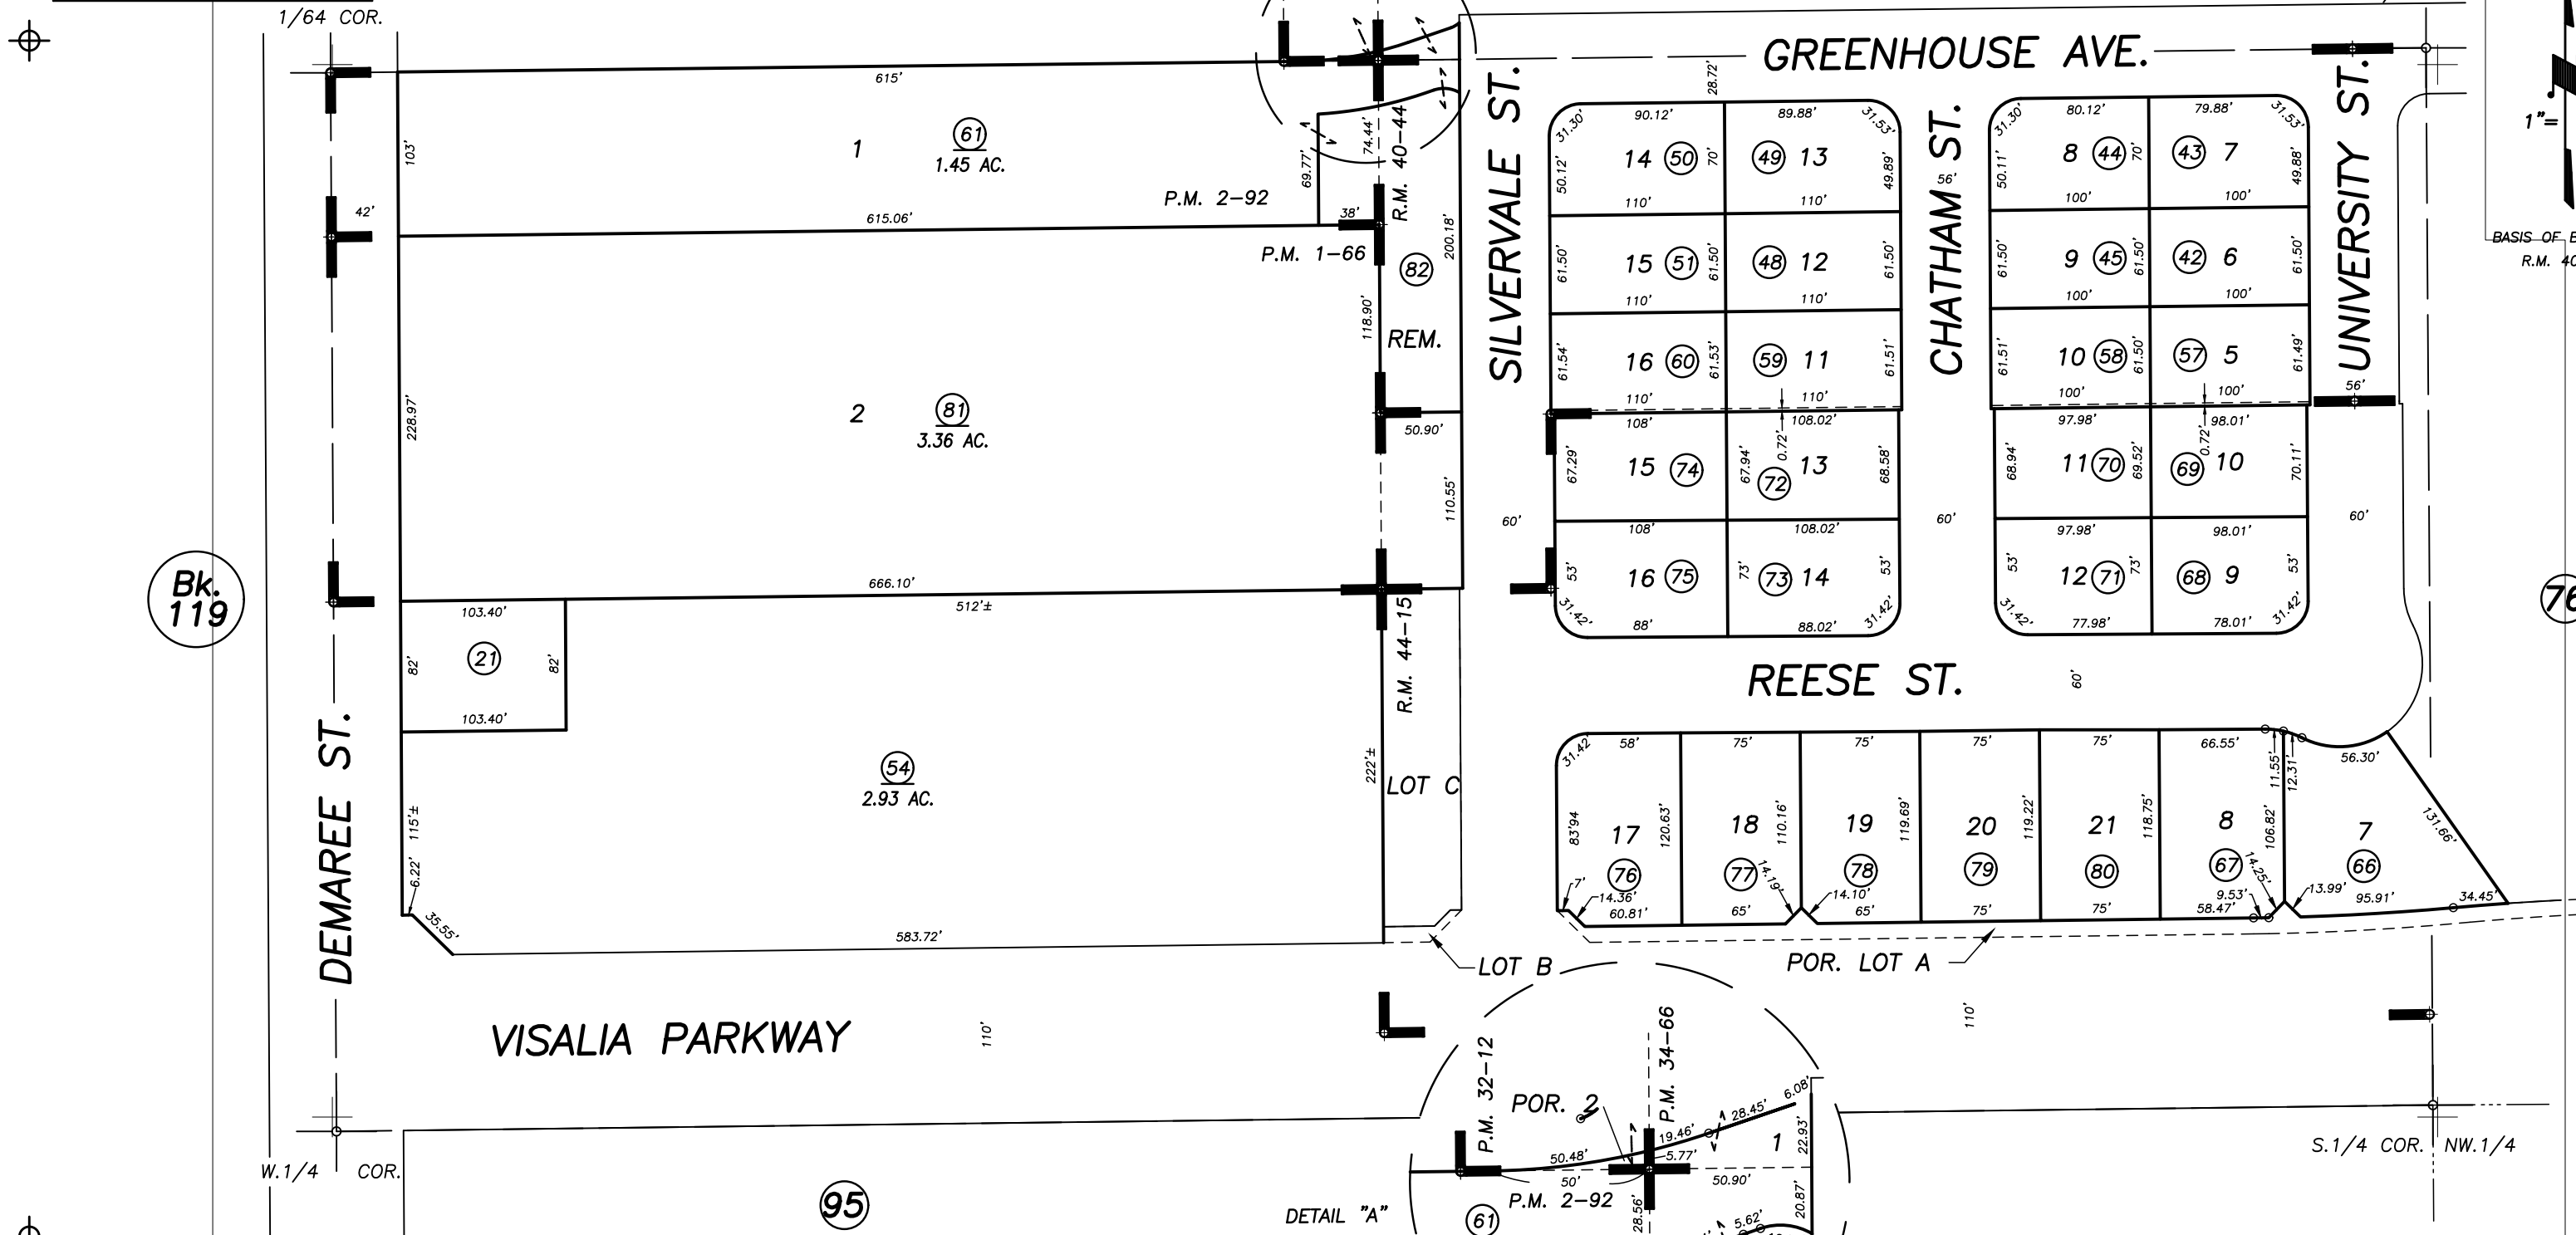

Bk. 119

76

PARCEL MAP NO. 66, P.M. 1-66
PARCEL MAP NO. 192, P.M. 2-92
POR. THE LITTLE RANCH, R.M. 40-44
POR. RECORD OF SURVEY, L.S. 27-69 (NW1/4 SEC.12, ETC.)
POR. RECORD OF SURVEY, L.S. 30-25 (DEMAREE ST., ETC.)
POR. LOS PINOS, R.M. 44-15

CITY OF VISALIA
ASSESSOR'S MAPS BK. 126 , PG.02
COUNTY OF TULARE, CALIFORNIA, U.S.A.

NOTE: Assessor's Parcel Numbers Shown in Circles
Assessor's Block Numbers Shown in Ellipses

2018-0071359	3/19/2019	GL
REVISION	DATE	TECH