

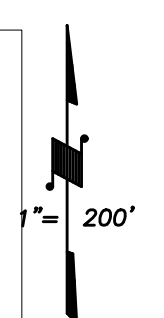


**DISCLAIMER**  
THIS MAP WAS PREPARED FOR LOCAL PROPERTY ASSESSMENT PURPOSES ONLY AND THE PARCELS SHOWN HEREON MAY NOT COMPLY WITH STATE AND LOCAL SUBDIVISION ORDINANCES, AND NO LIABILITY IS ASSUMED FOR THE USE OF THE INFORMATION SHOWN HEREON. R & T CODE SEC. 327, 408.3, ETC.

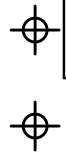

BASIS OF BEARINGS:  
R.M. 37-100

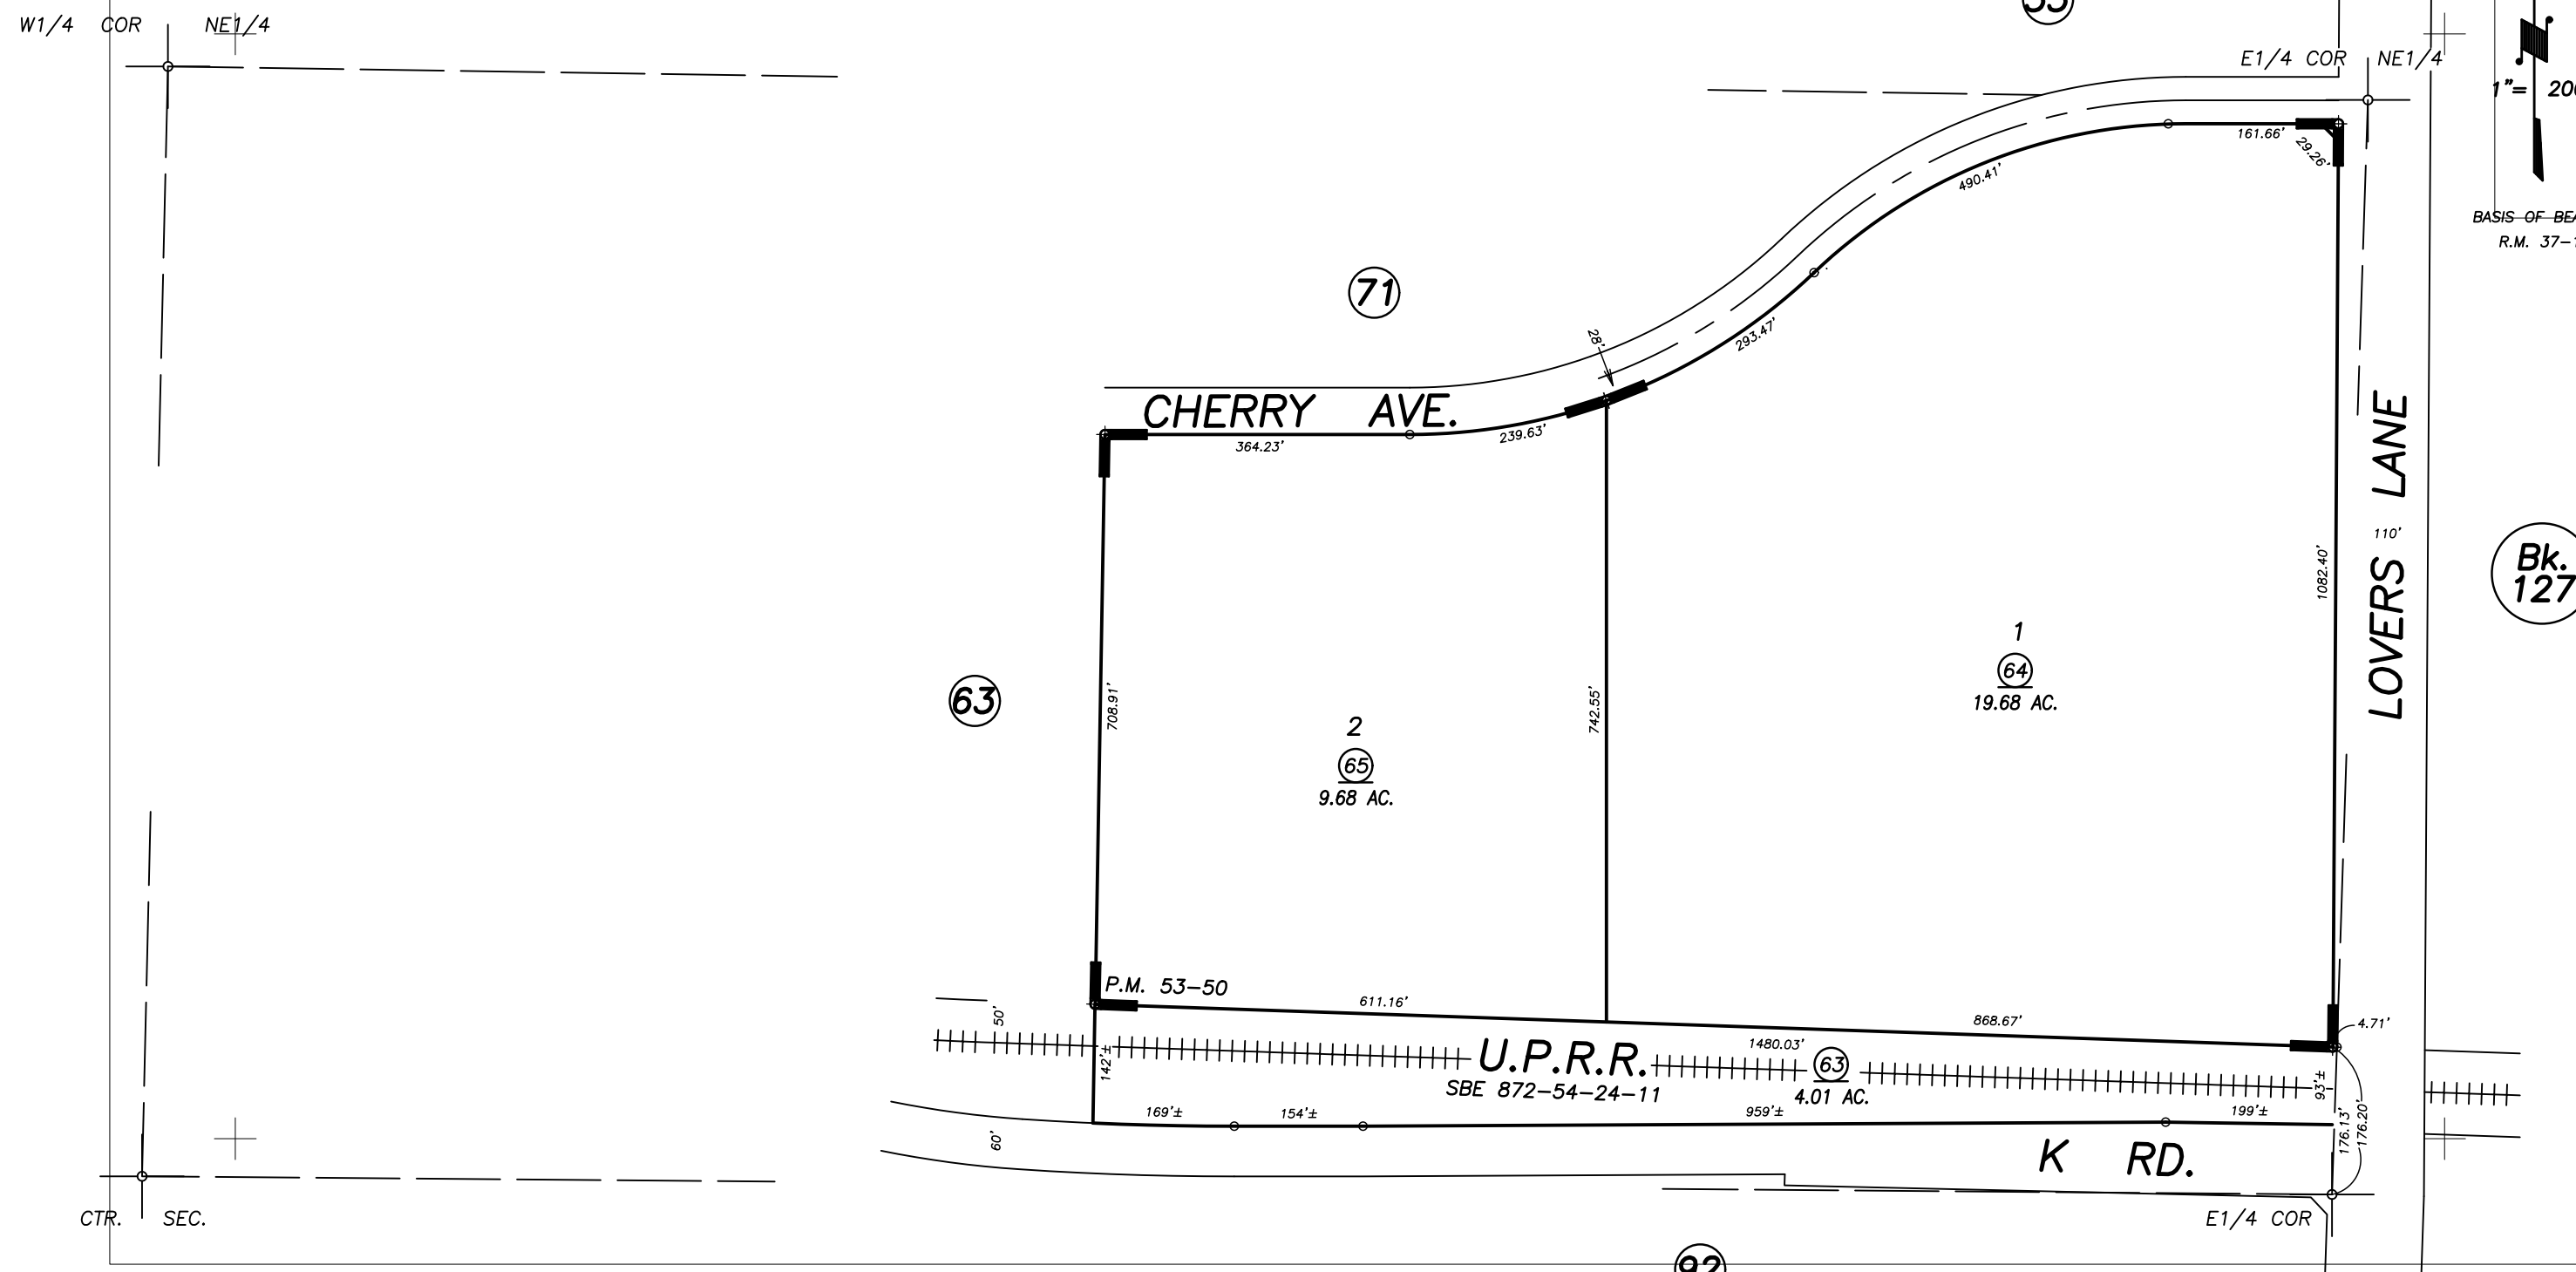

PARCEL MAP NO. 5243, P.M. 53-50  
POR. RECORD OF SURVEY, L.S. 32-47 (S.LN. OF NE1/4 SEC.4, ETC.)

CITY OF VISALIA  
ASSESSOR'S MAPS BK. 126 , PG. 11  
COUNTY OF TULARE, CALIFORNIA, U.S.A.

NOTE: Assessor's Parcel Numbers Shown in Circles (1) (123)  
Assessor's Block Numbers Shown in Ellipses

2019-00000051	02/06/2019	NFL
REVISION	DATE	TECH