
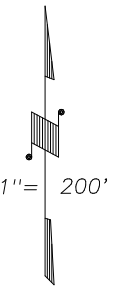


S1/2 OF NW1/4 SEC.7, T.19S., R.25E., M.D.B.&M.


Tax Area Codes 126-73

006-012  
006-207

**DISCLAIMER**  
THIS MAP WAS PREPARED FOR LOCAL PROPERTY ASSESSMENT PURPOSES ONLY AND THE PARCELS SHOWN HEREON MAY NOT COMPLY WITH STATE AND LOCAL SUBDIVISION ORDINANCES, AND NO LIABILITY IS ASSUMED FOR THE USE OF THE INFORMATION SHOWN HEREON. R & T CODE SEC. 327, 408.3, ETC.

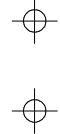

BASIS OF BEARINGS:  
P.M. 46-52

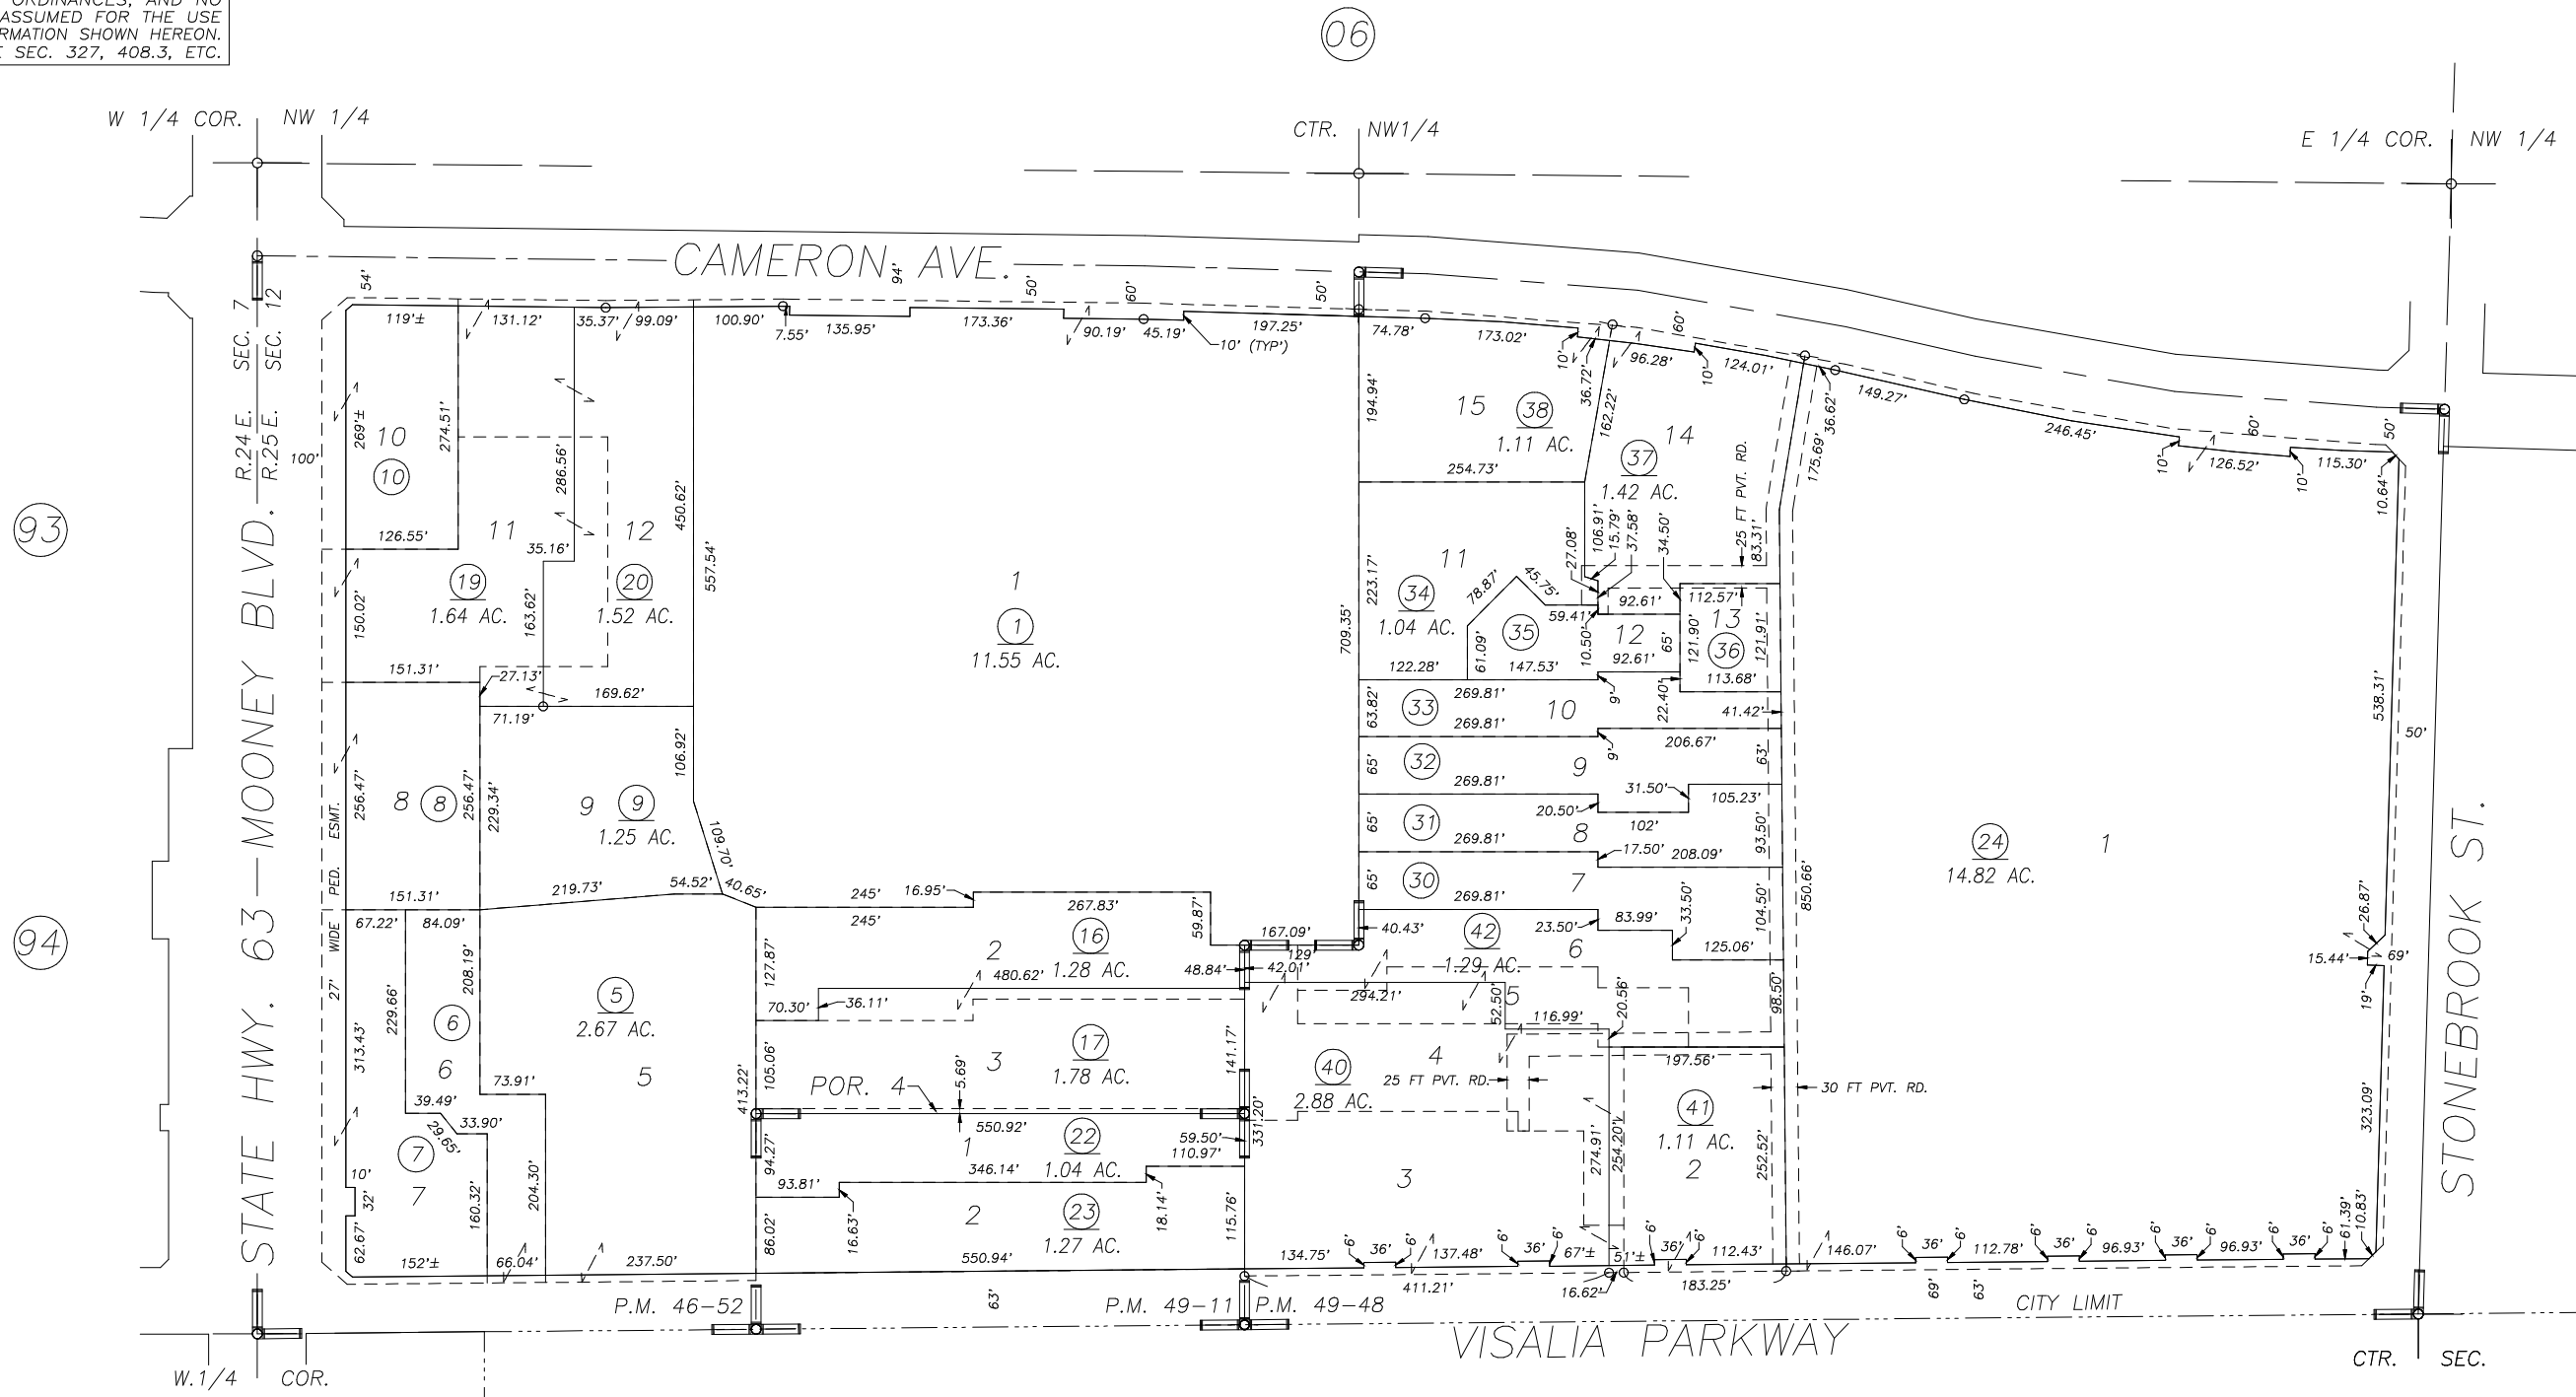

93

94

07

06

08

PARCEL MAP NO. 4547, P.M. 46-52  
PARCEL MAP NO. 4806, P.M. 49-11  
POR. PARCEL MAP NO. 4843, P.M. 49-48

CITY OF VISALIA  
ASSESSOR'S MAPS BK. 126 , PG. 73  
COUNTY OF TULARE, CALIFORNIA, U.S.A.

NOTE: Assessor's Parcel Numbers Shown in Circles  
Assessor's Block Numbers Shown in Ellipses

1 123

2016-0080285	5/16/2017	GL
REVISION	DATE	TECH