
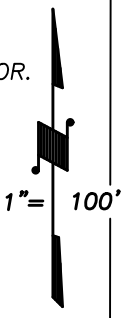



006-008

006-214

DISCLAIMER  
THIS MAP WAS PREPARED FOR LOCAL PROPERTY ASSESSMENT PURPOSES ONLY AND THE PARCELS SHOWN HEREON MAY NOT COMPLY WITH STATE AND LOCAL SUBDIVISION ORDINANCES, AND NO LIABILITY IS ASSUMED FOR THE USE OF THE INFORMATION SHOWN HEREON. R & T CODE SEC. 327, 408.3, ETC.

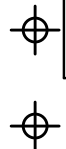

BASIS OF BEARINGS:  
R.M. 40-44

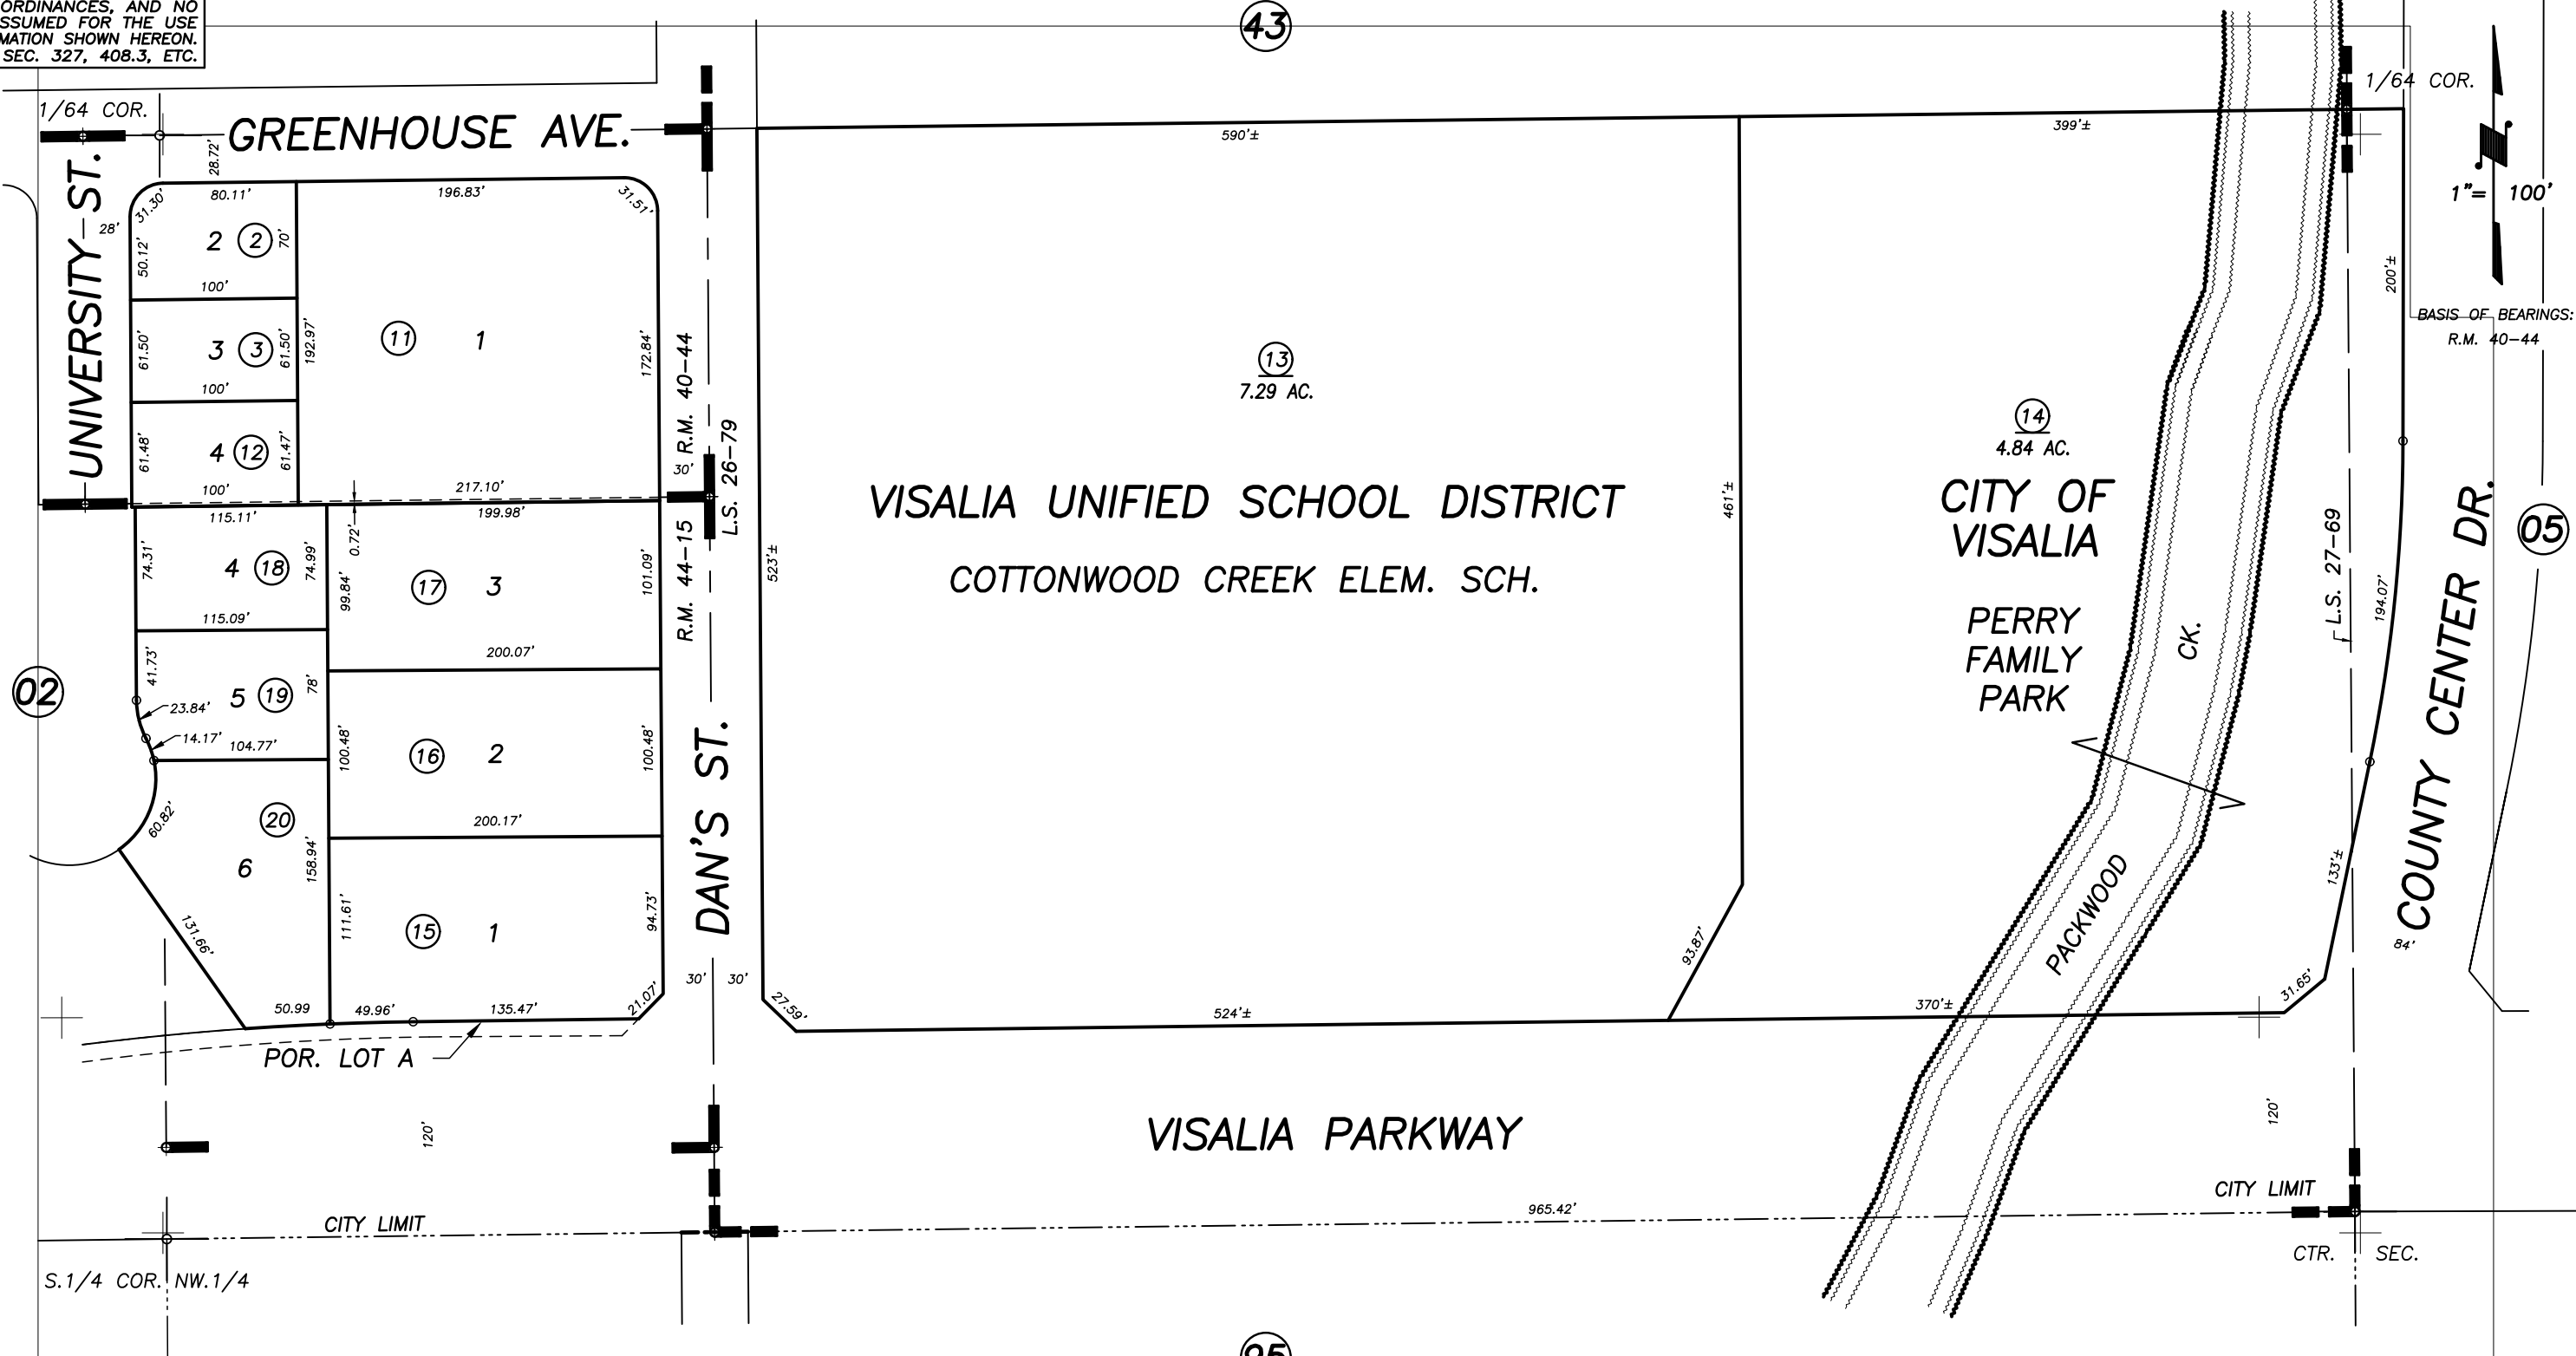

POR. THE LITTLE RANCH, R.M. 40-44  
POR. RECORD OF SURVEY, L.S. 26-79  
POR. RECORD OF SURVEY, L.S. 27-69  
POR. LOS PINOS, R.M. 44-15

CITY OF VISALIA  
ASSESSOR'S MAPS BK. 126 , PG. 76  
COUNTY OF TULARE, CALIFORNIA, U.S.A.

NOTE: Assessor's Parcel Numbers Shown in Circles (1) (123)  
Assessor's Block Numbers Shown in Ellipses

2019-0071359	3/19/2019	GL
REVISION	DATE	TECH