
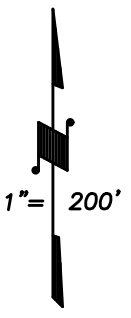


S1/2 OF SW1/4 SEC.13, T.19S., R.24E., M.D.B.&M.


Tax Area Codes 126-77
105-003

DISCLAIMER

THIS MAP WAS PREPARED FOR LOCAL PROPERTY ASSESSMENT PURPOSES ONLY AND THE PARCELS SHOWN HEREON MAY NOT COMPLY WITH STATE AND LOCAL SUBDIVISION ORDINANCES, AND NO LIABILITY IS ASSUMED FOR THE USE OF THE INFORMATION SHOWN HEREON.

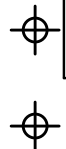

BASIS OF BEARINGS:
DOC# 2010-0022166 O.R.

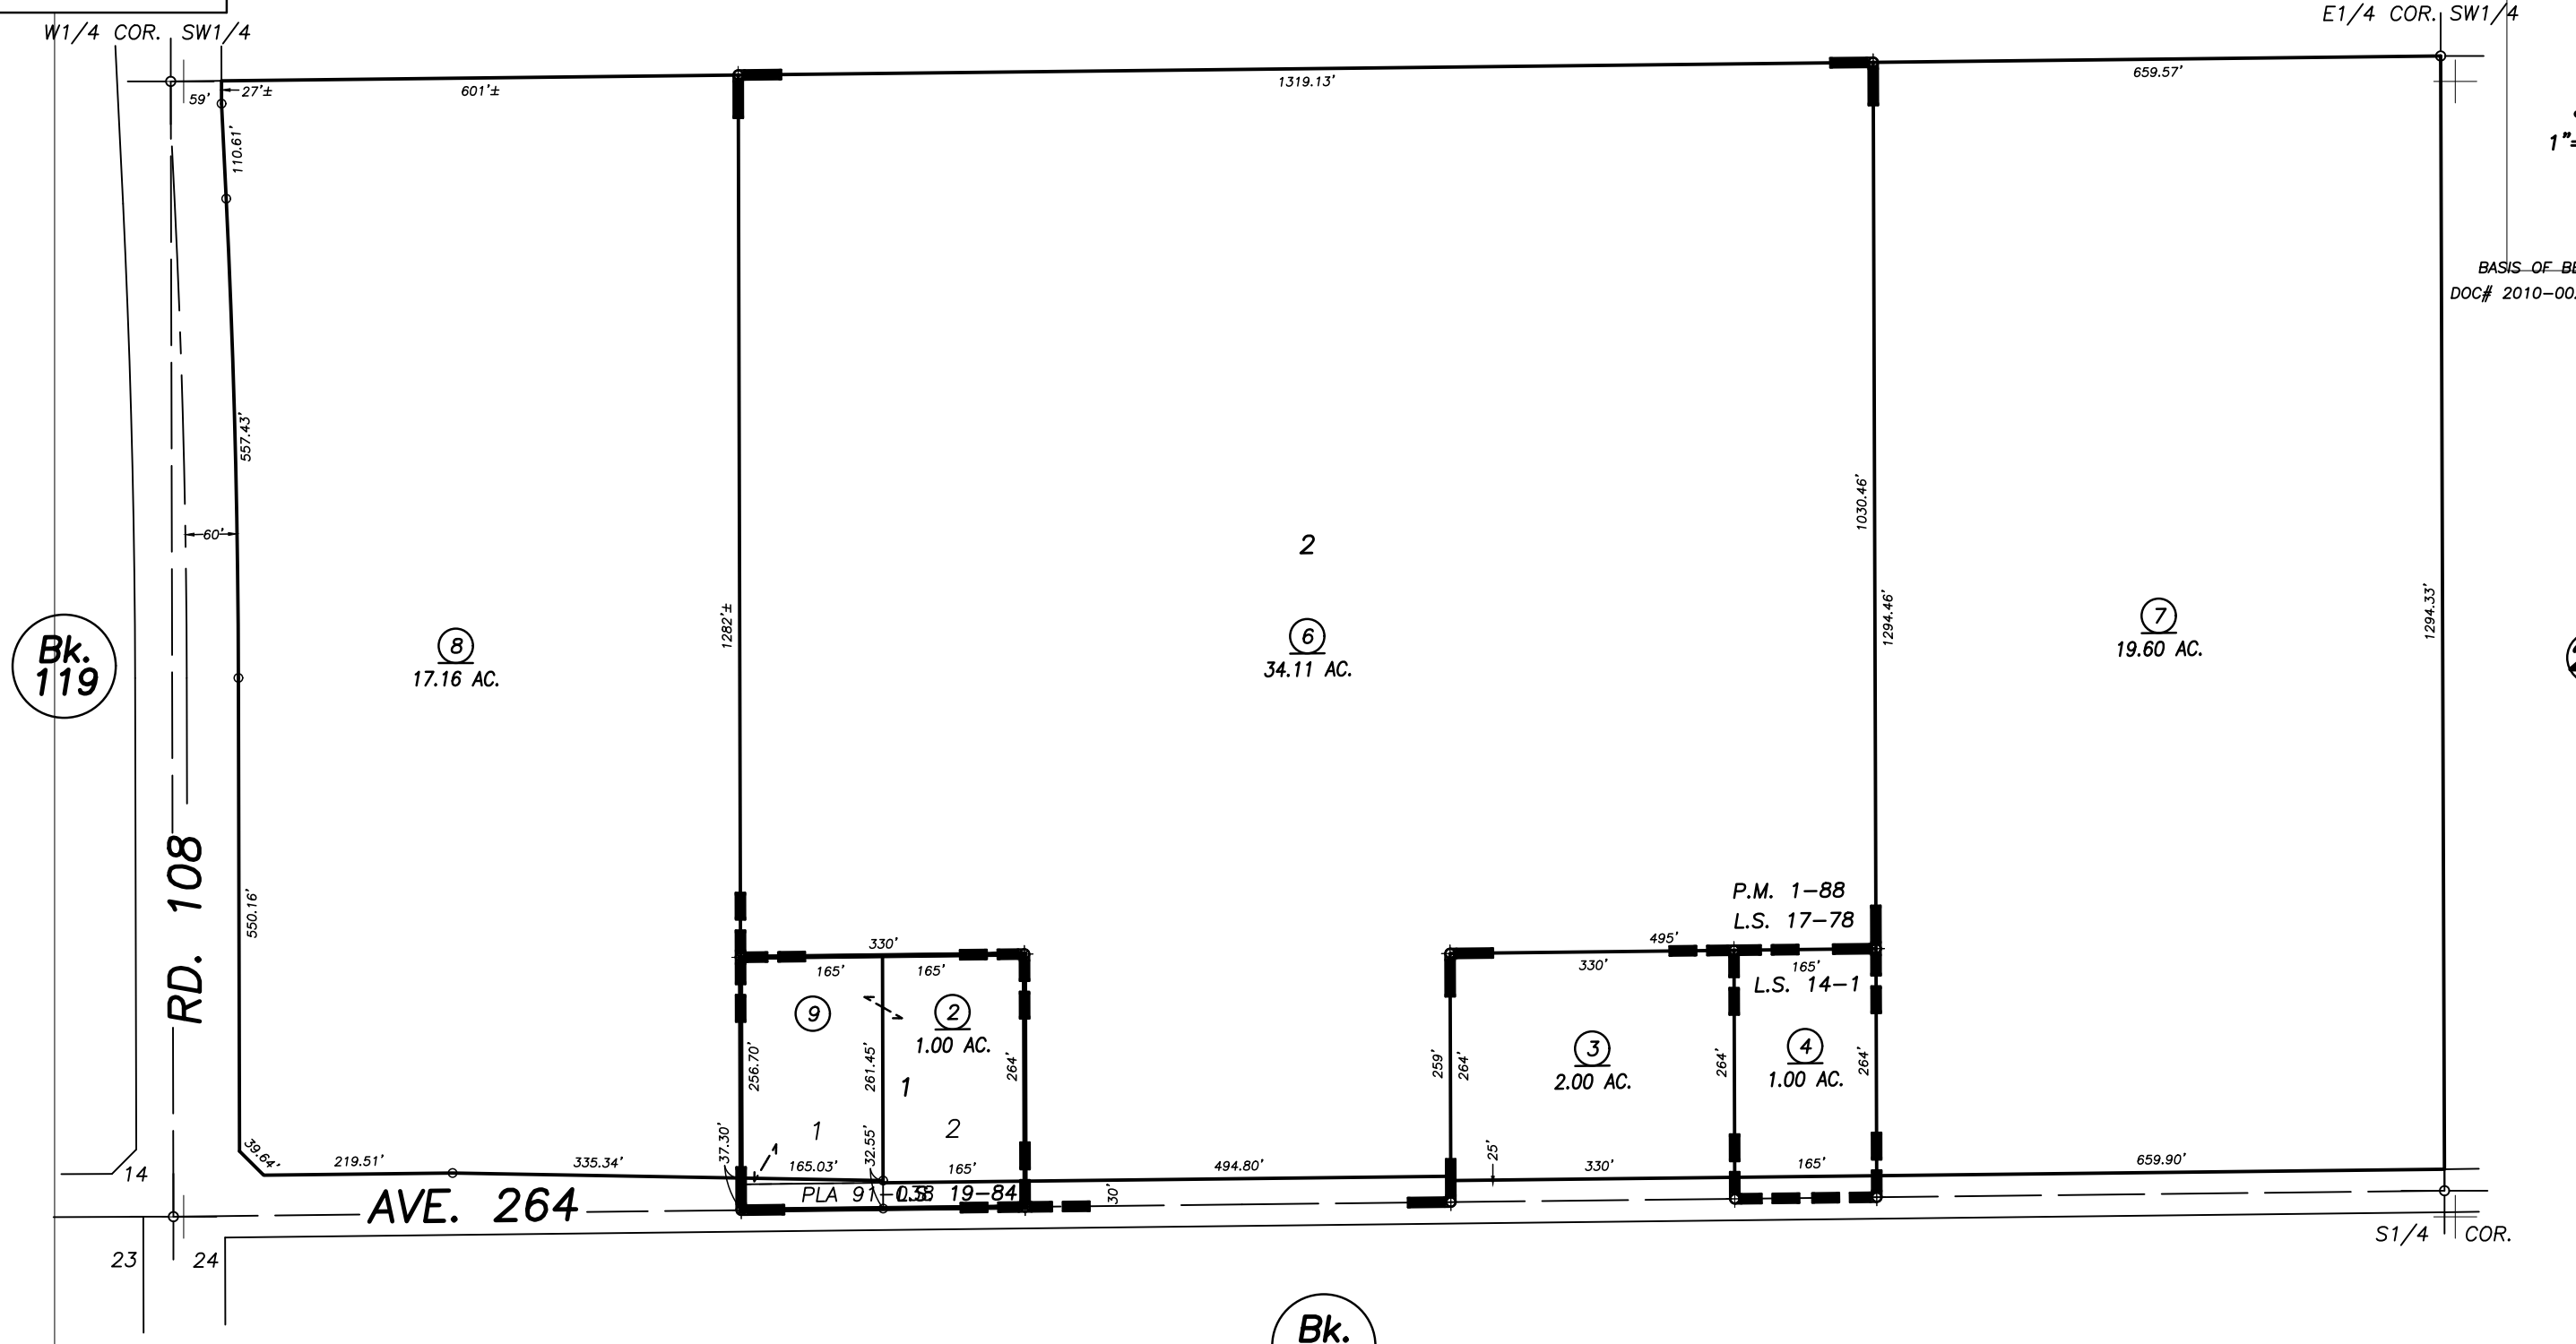

PARCEL MAP NO. 88, P.M. 1-88
RECORD OF SURVEY, L.S. 14-1
RECORD OF SURVEY, L.S. 17-78
RECORD OF SURVEY, L.S. 19-84
POR. RECORD OF SURVEY, L.S. 30-25 (RD. 108)

VICINITY OF VISALIA
ASSESSOR'S MAPS BK. 126 , PG. 77
COUNTY OF TULARE, CALIFORNIA, U.S.A.

NOTE: Assessor's Parcel Numbers Shown in Circles (1) (123)
Assessor's Block Numbers Shown in Elipses (1) (123)

2017-0053121 PCC	3/26/2019	GL
REVISION	DATE	TECH