


N.1/2 SEC. 10, T.19S., R.25E., M.D.B.&M.

Tax Area Codes 127-01  
153-105

**DISCLAIMER**  
THIS MAP WAS PREPARED FOR LOCAL PROPERTY ASSESSMENT PURPOSES ONLY AND THE PARCELS SHOWN HEREON MAY NOT COMPLY WITH STATE AND LOCAL SUBDIVISION ORDINANCES, AND NO LIABILITY IS ASSUMED FOR THE USE OF THE INFORMATION SHOWN HEREON. R & T CODE SEC. 327, 408.3, ETC.

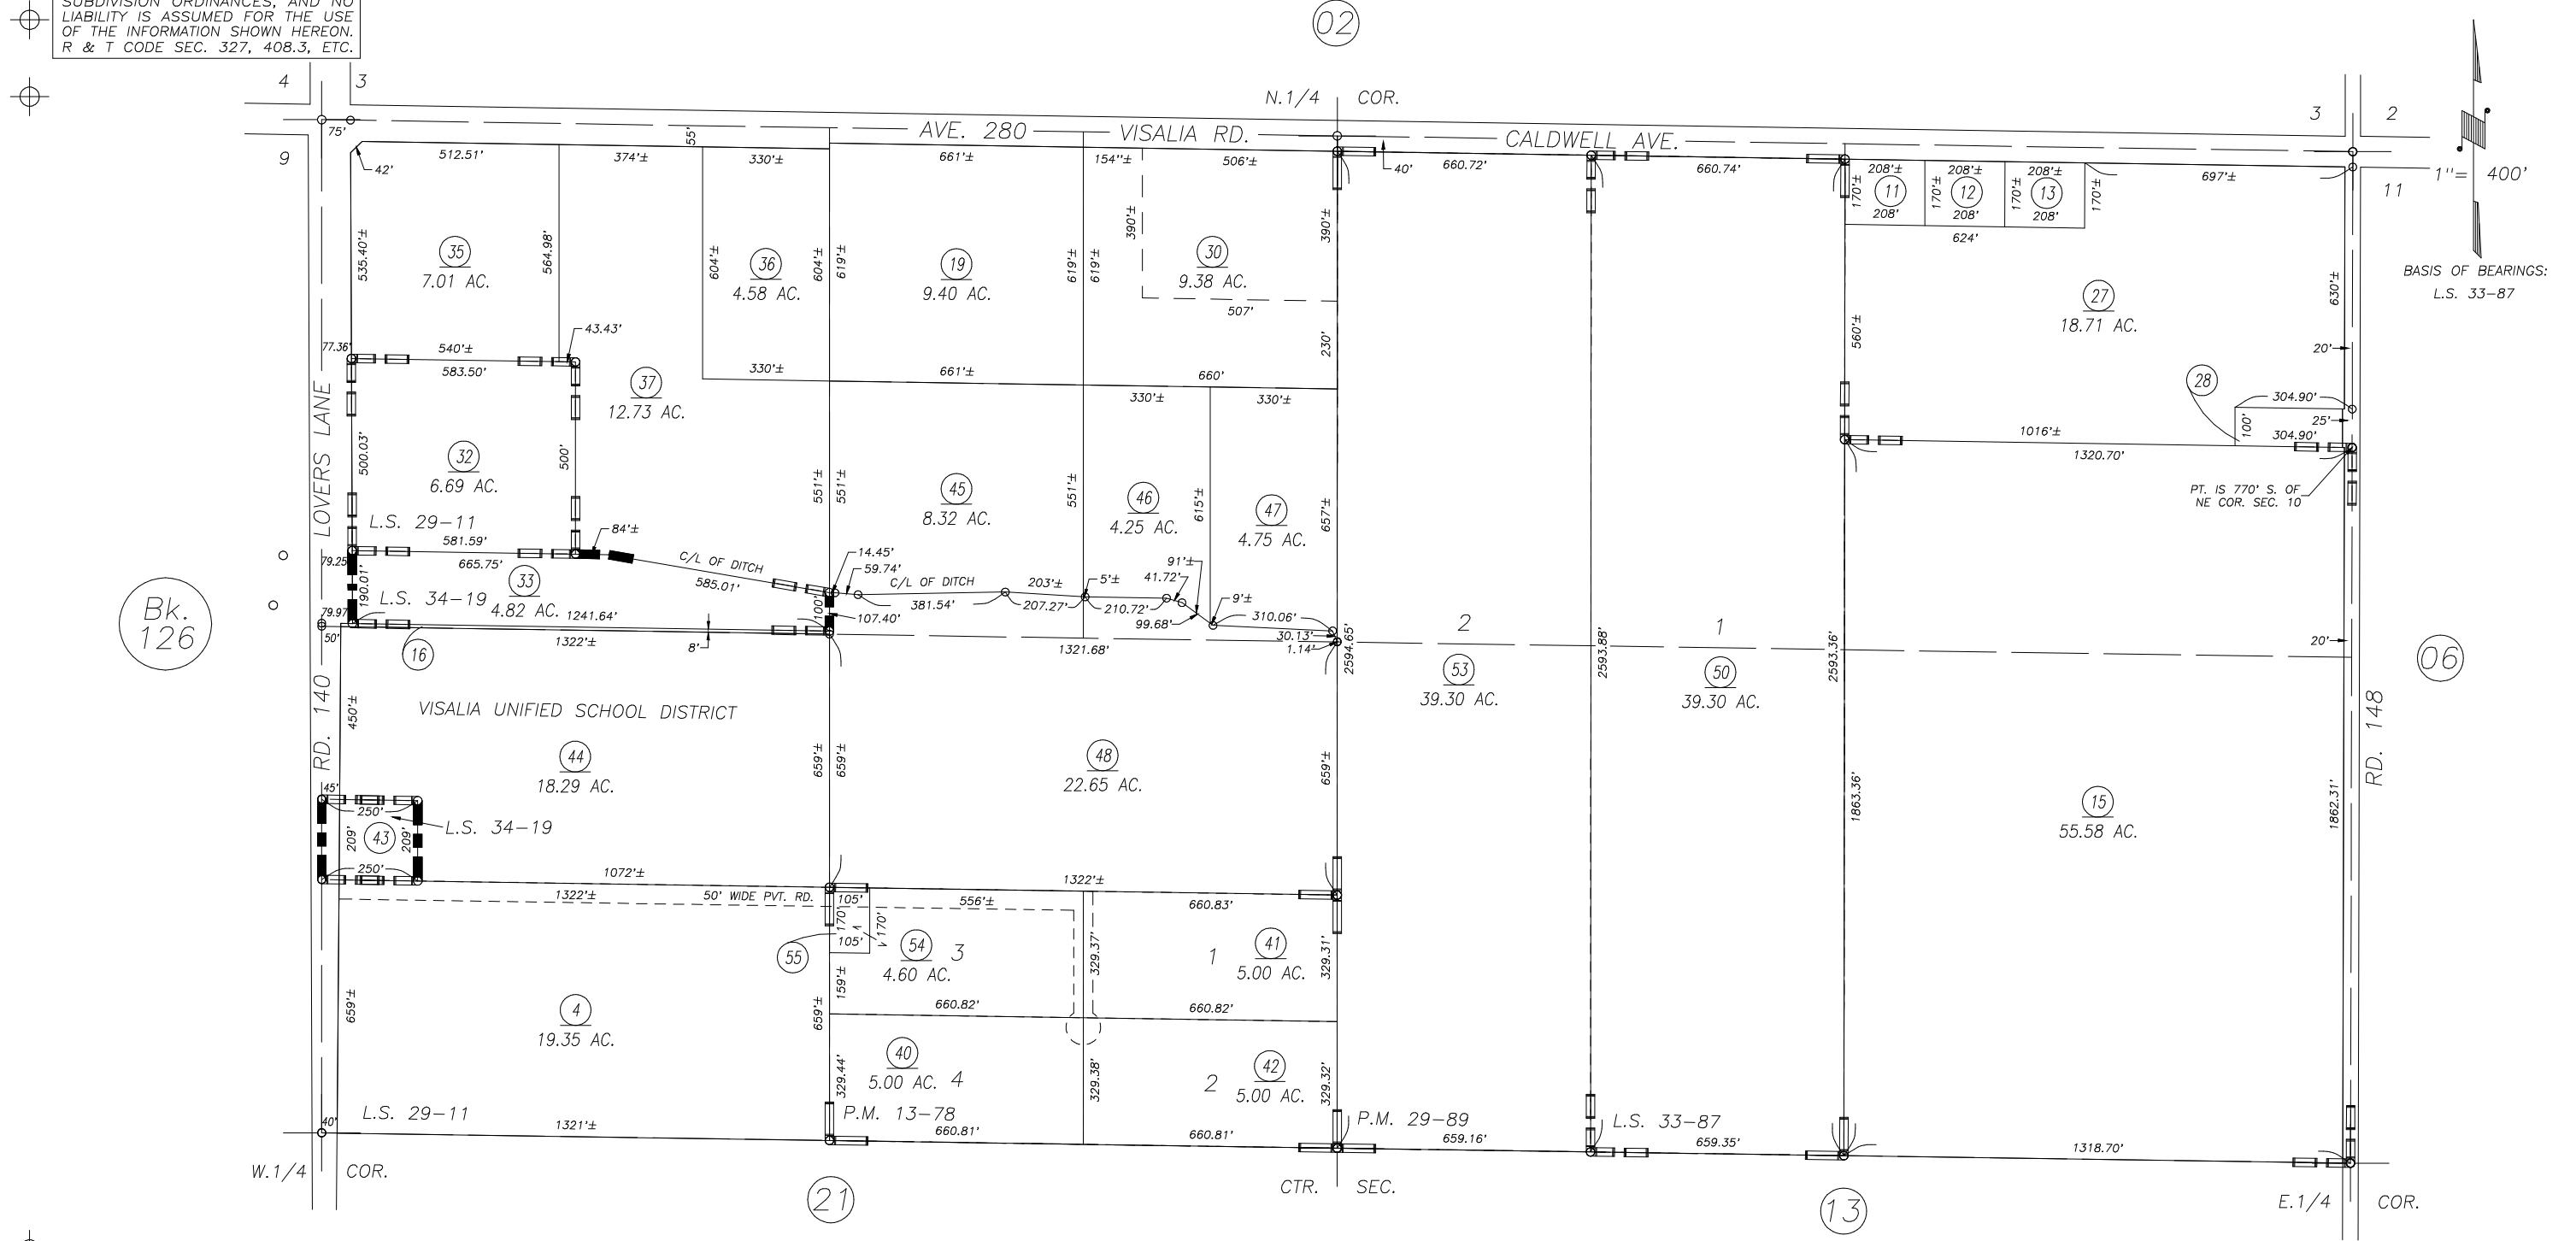

Bk. 126

PARCEL MAP NO. 1277, P.M. 13-78  
PARCEL MAP NO. 2888, P.M. 29-89  
RECORD OF SURVEY, L.S. 29-11  
RECORD OF SURVEY, L.S. 33-87  
RECORD OF SURVEY, L.S. 34-19

VICINITY OF VISALIA  
ASSESSOR'S MAPS BK. 127 , PG. 01  
COUNTY OF TULARE, CALIFORNIA, U.S.A.

NOTE: Assessor's Parcel Numbers Shown in Circles (1) (123)  
Assessor's Block Numbers Shown in Ellipses

2017-0010489	04/26/2017	ARL
REVISION	DATE	TECH