



N1/2 OF NE1/4 OF NW1/4 SEC.3 T.19S., R.25E., M.D.B.&M.

Tax Area Codes 127-16

006-205
006-135


DISCLAIMER
THIS MAP WAS PREPARED FOR LOCAL PROPERTY ASSESSMENT PURPOSES ONLY AND THE PARCELS SHOWN HEREON MAY NOT COMPLY WITH STATE AND LOCAL SUBDIVISION ORDINANCES, AND NO LIABILITY IS ASSUMED FOR THE USE OF THE INFORMATION SHOWN HEREON. R & T CODE SEC. 327, 408.3, ETC.

Bk. 101

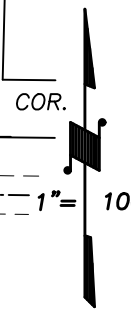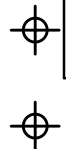

BASIS OF BEARINGS:
R.M. 42-43

1" = 100'

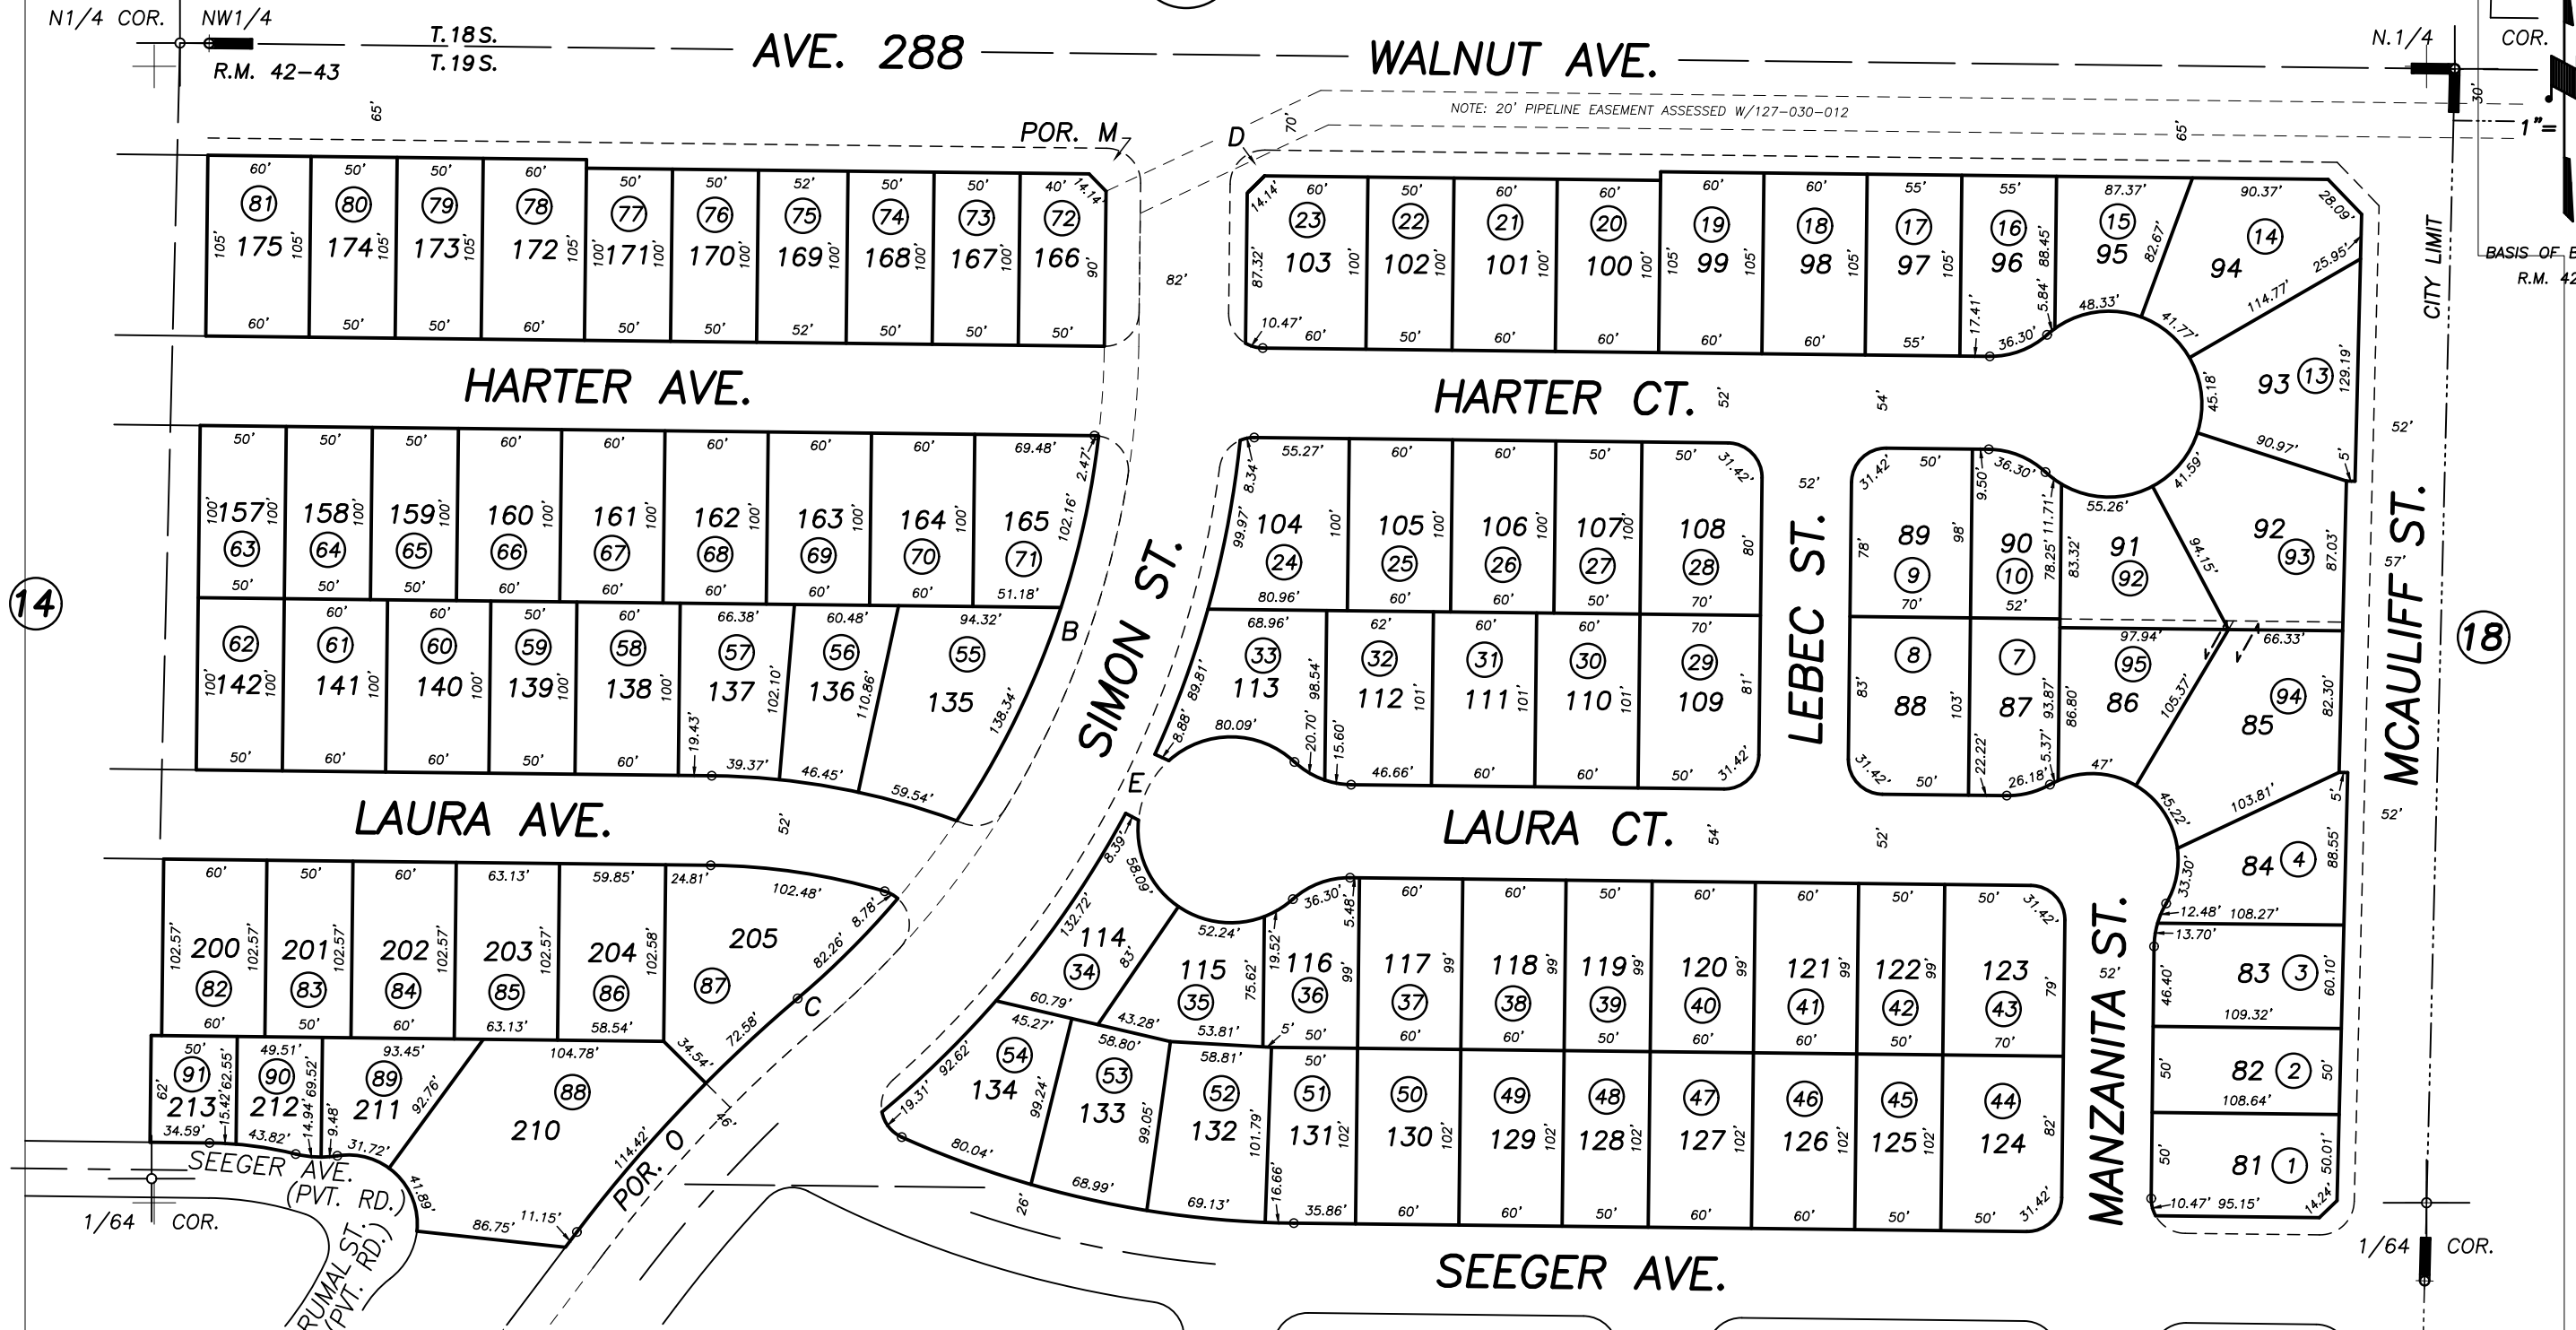

POR. QUAIL RIVER SUB., R.M. 42-43

CITY OF VISALIA

ASSESSOR'S MAPS BK. 127 , PG. 16
COUNTY OF TULARE, CALIFORNIA, U.S.A.

NOTE: Assessor's Parcel Numbers Shown in Circles
Assessor's Block Numbers Shown in Elipses

2019-0010911	04/04/2019	GL
REVISION	DATE	TECH

123