


N1/2 OF NW1/4 SEC.8, T.19S., R.26E., M.D.B.&M.

Tax Area Codes 133-01  
087-000

**DISCLAIMER**  
THIS MAP WAS PREPARED FOR LOCAL PROPERTY ASSESSMENT PURPOSES ONLY AND THE PARCELS SHOWN HEREON MAY NOT COMPLY WITH STATE AND LOCAL SUBDIVISION ORDINANCES, AND NO LIABILITY IS ASSUMED FOR THE USE OF THE INFORMATION SHOWN HEREON. R & T CODE SEC. 327, 408.3, ETC

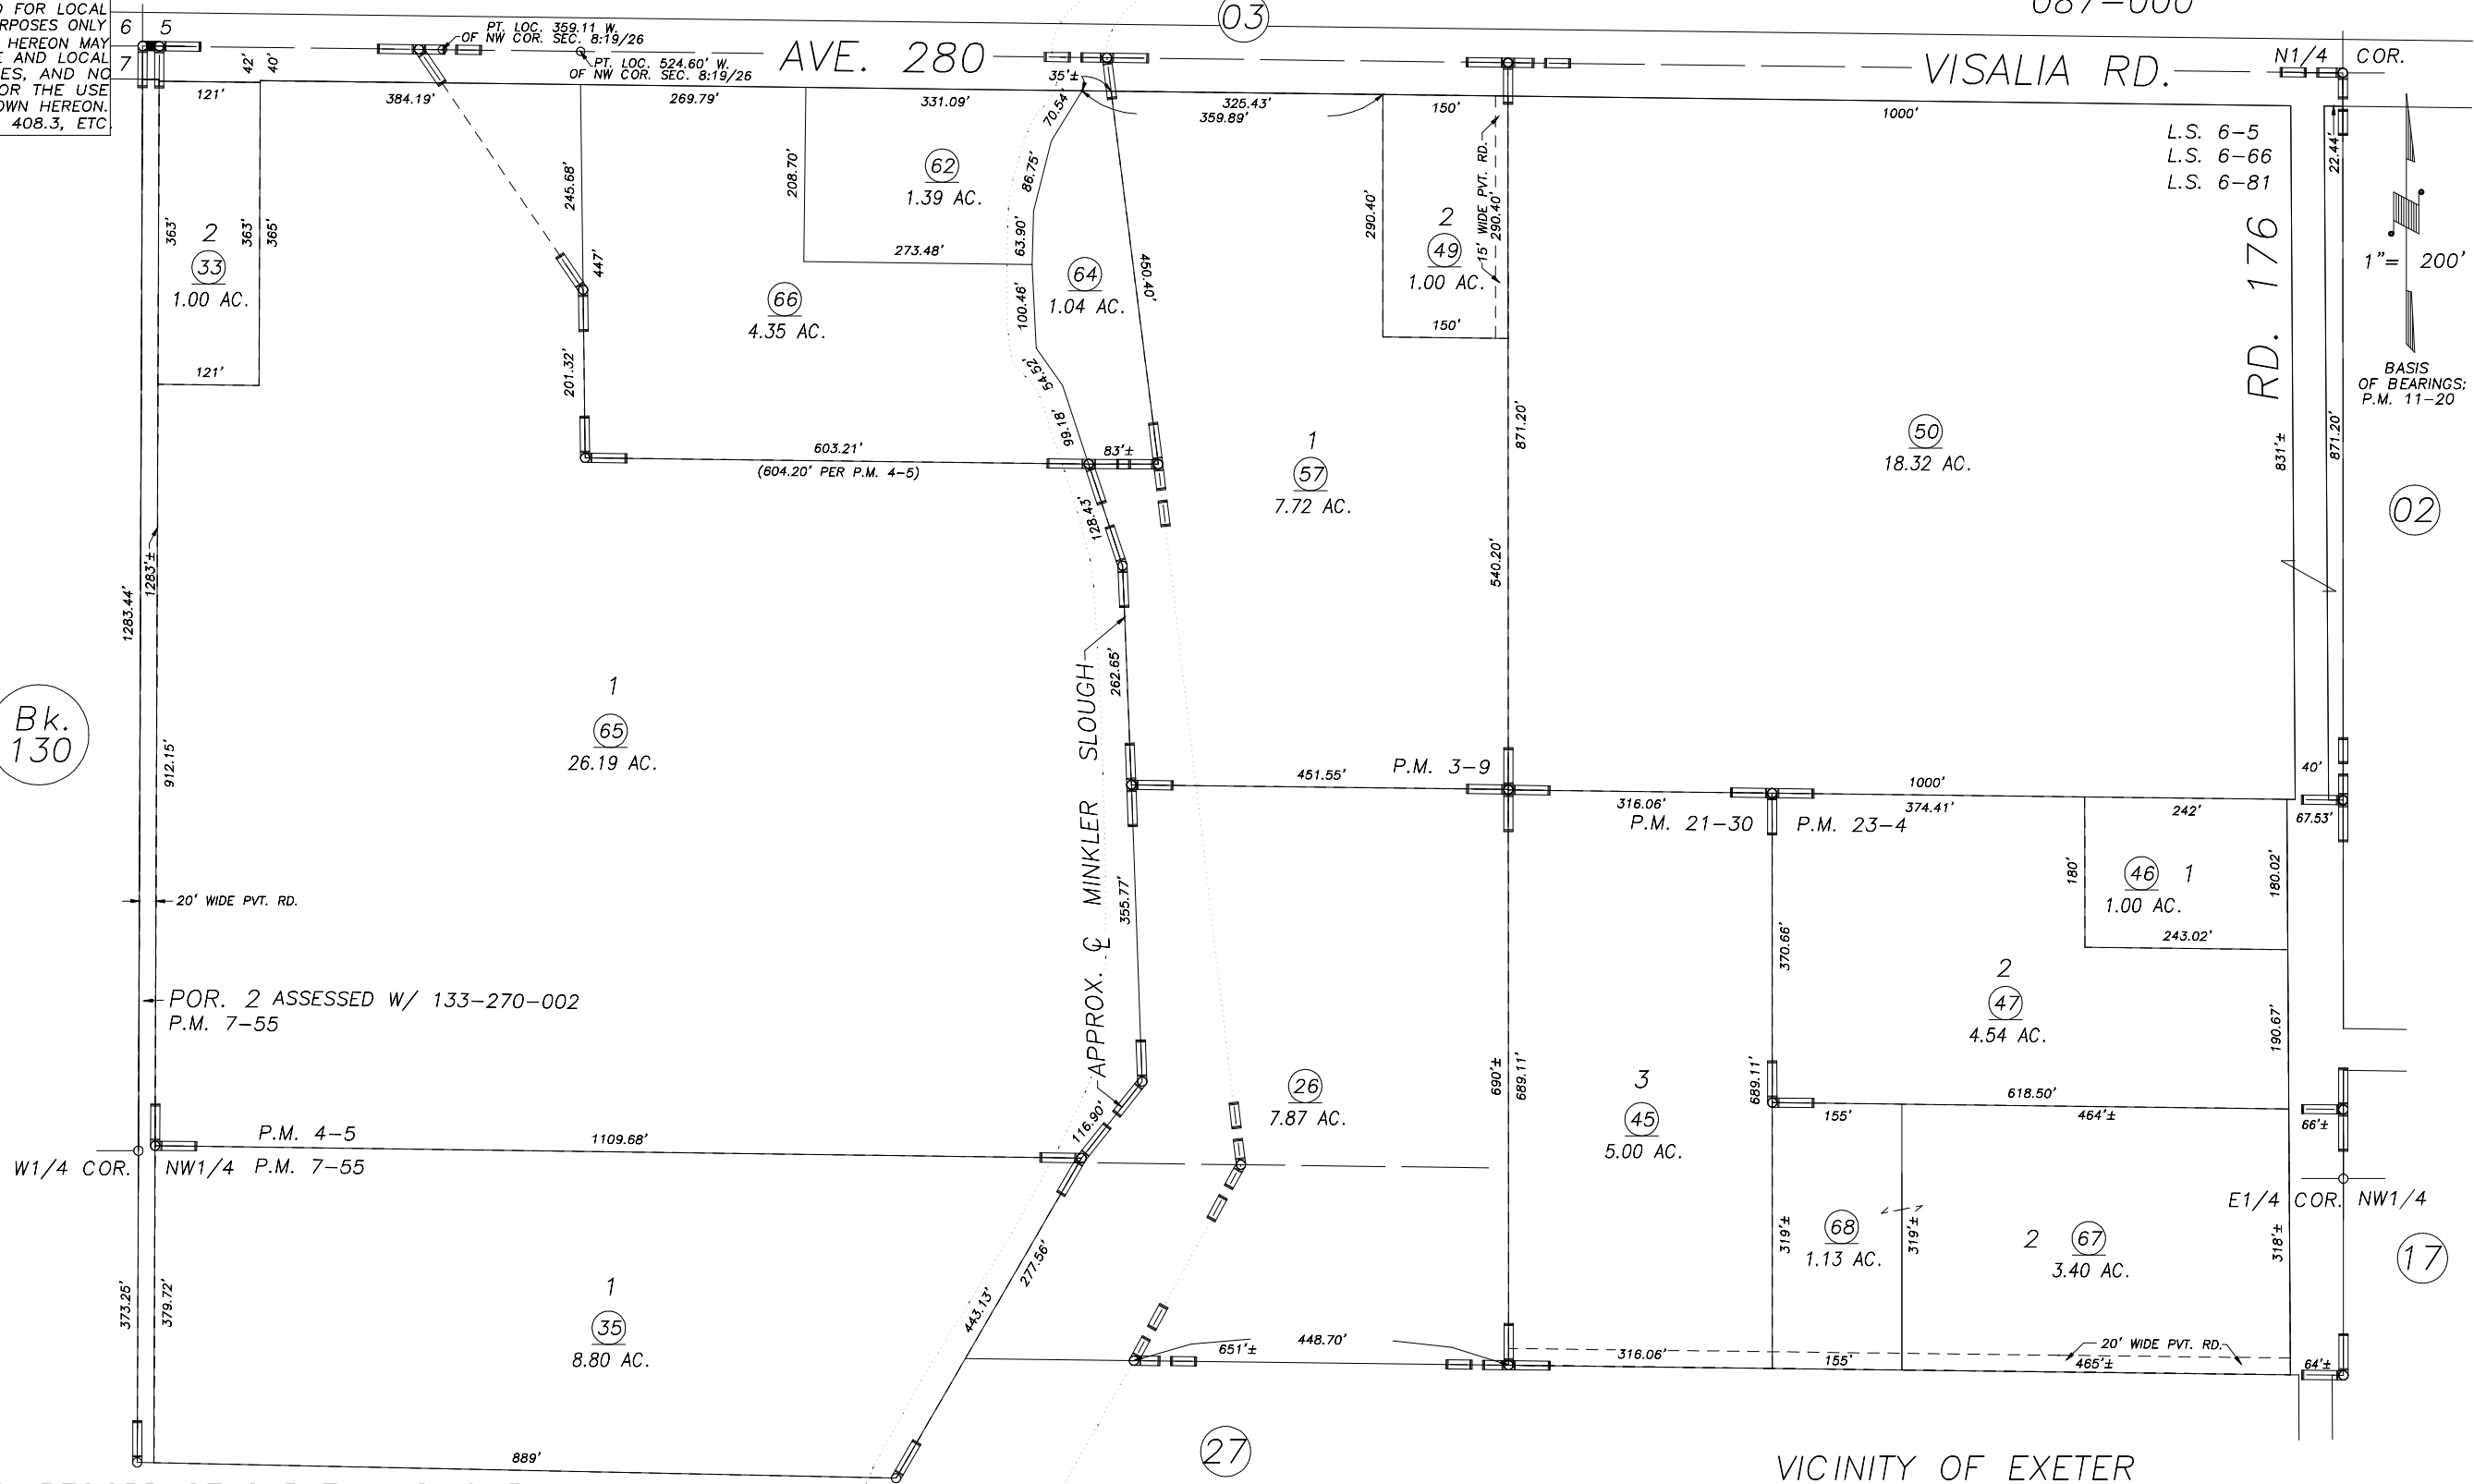

Bk. 130

POR. RECORD OF SURVEY, L.S. 6-5  
RECORD OF SURVEY, L.S. 6-66  
POR. AMMENDED RECORD OF SURVEY, L.S. 6-81  
PARCEL MAP NO. 209, P.M. 3-9  
PARCEL MAP NO. 305, P.M. 4-5  
POR. PARCEL MAP NO. 655, P.M. 7-55

PARCEL MAP NO. 2029, P.M. 21-30  
PARCEL MAP NO. 2203, P.M. 23-4

VICINITY OF EXETER  
ASSESSOR'S MAPS BK.133 , PG.01  
COUNTY OF TULARE, CALIFORNIA, U.S.A.

NOTE: Assessor's Parcel Numbers Shown in Circles (1) 123  
Assessor's Block Numbers Shown in Ellipses

2017-0031203	9/06/2017	NFL
REVISION	DATE	TECH