


**DISCLAIMER**  
 THIS MAP WAS PREPARED FOR LOCAL PROPERTY ASSESSMENT PURPOSES ONLY AND THE PARCELS SHOWN HEREON MAY NOT COMPLY WITH STATE AND LOCAL SUBDIVISION ORDINANCES, AND NO LIABILITY IS ASSUMED FOR THE USE OF THE INFORMATION SHOWN HEREON. R & T CODE SEC. 327, 408.3, ETC.

S1/2 SEC.1, T.19S., R.26E., M.D.B.&M.

Tax Area Code 134-03  
 086-002

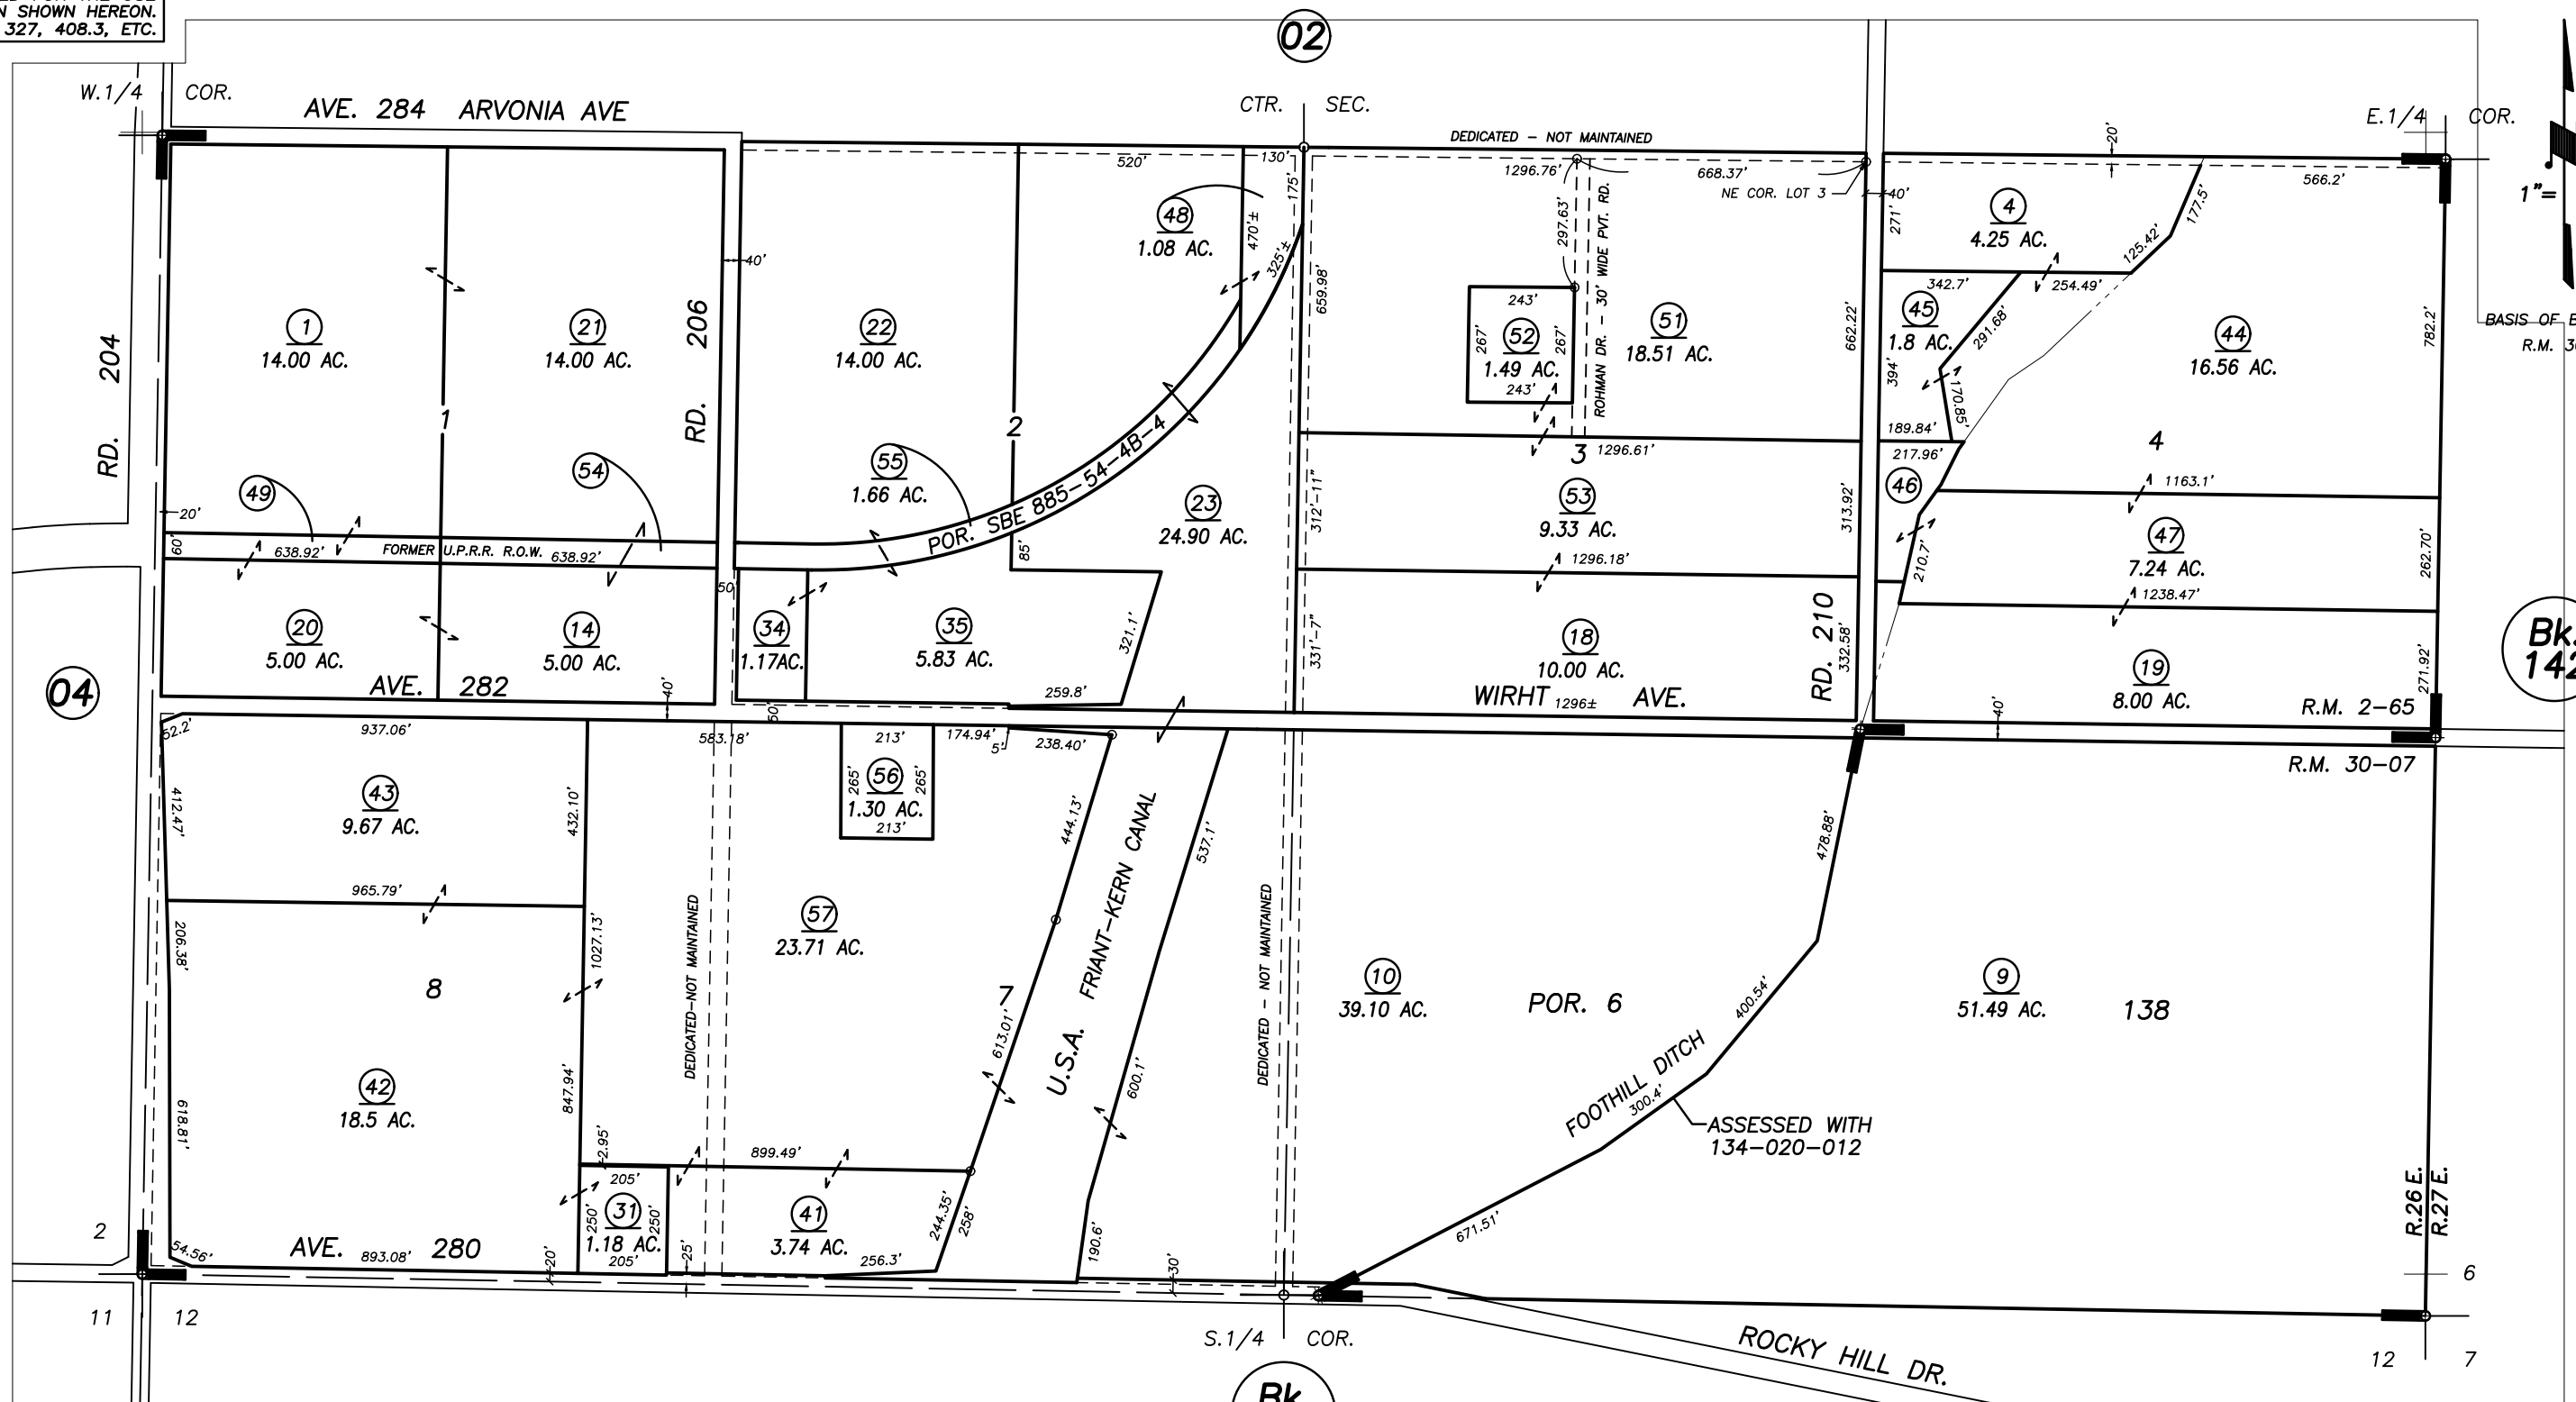

PEN LAN COLONY, R.M. 2-65  
 POR. TRACT NO. 584, BADGER HILL ESTATES, R.M. 30-07

VICINITY OF EXETER  
 ASSESSOR'S MAPS BK. 134 , PG.03  
 COUNTY OF TULARE, CALIFORNIA, U.S.A.