


**DISCLAIMER**  
 THIS MAP WAS PREPARED FOR LOCAL PROPERTY ASSESSMENT PURPOSES ONLY AND THE PARCELS SHOWN HEREON MAY NOT COMPLY WITH STATE AND LOCAL SUBDIVISION ORDINANCES, AND NO LIABILITY IS ASSUMED FOR THE USE OF THE INFORMATION SHOWN HEREON. R & T CODE SEC. 327, 408.3, ETC.

S 1/2 SECTION 31, T.19S., R.27E., M.D.B. & M.

Tax Area Code 142-09

108-003  
 108-004  
 108-006

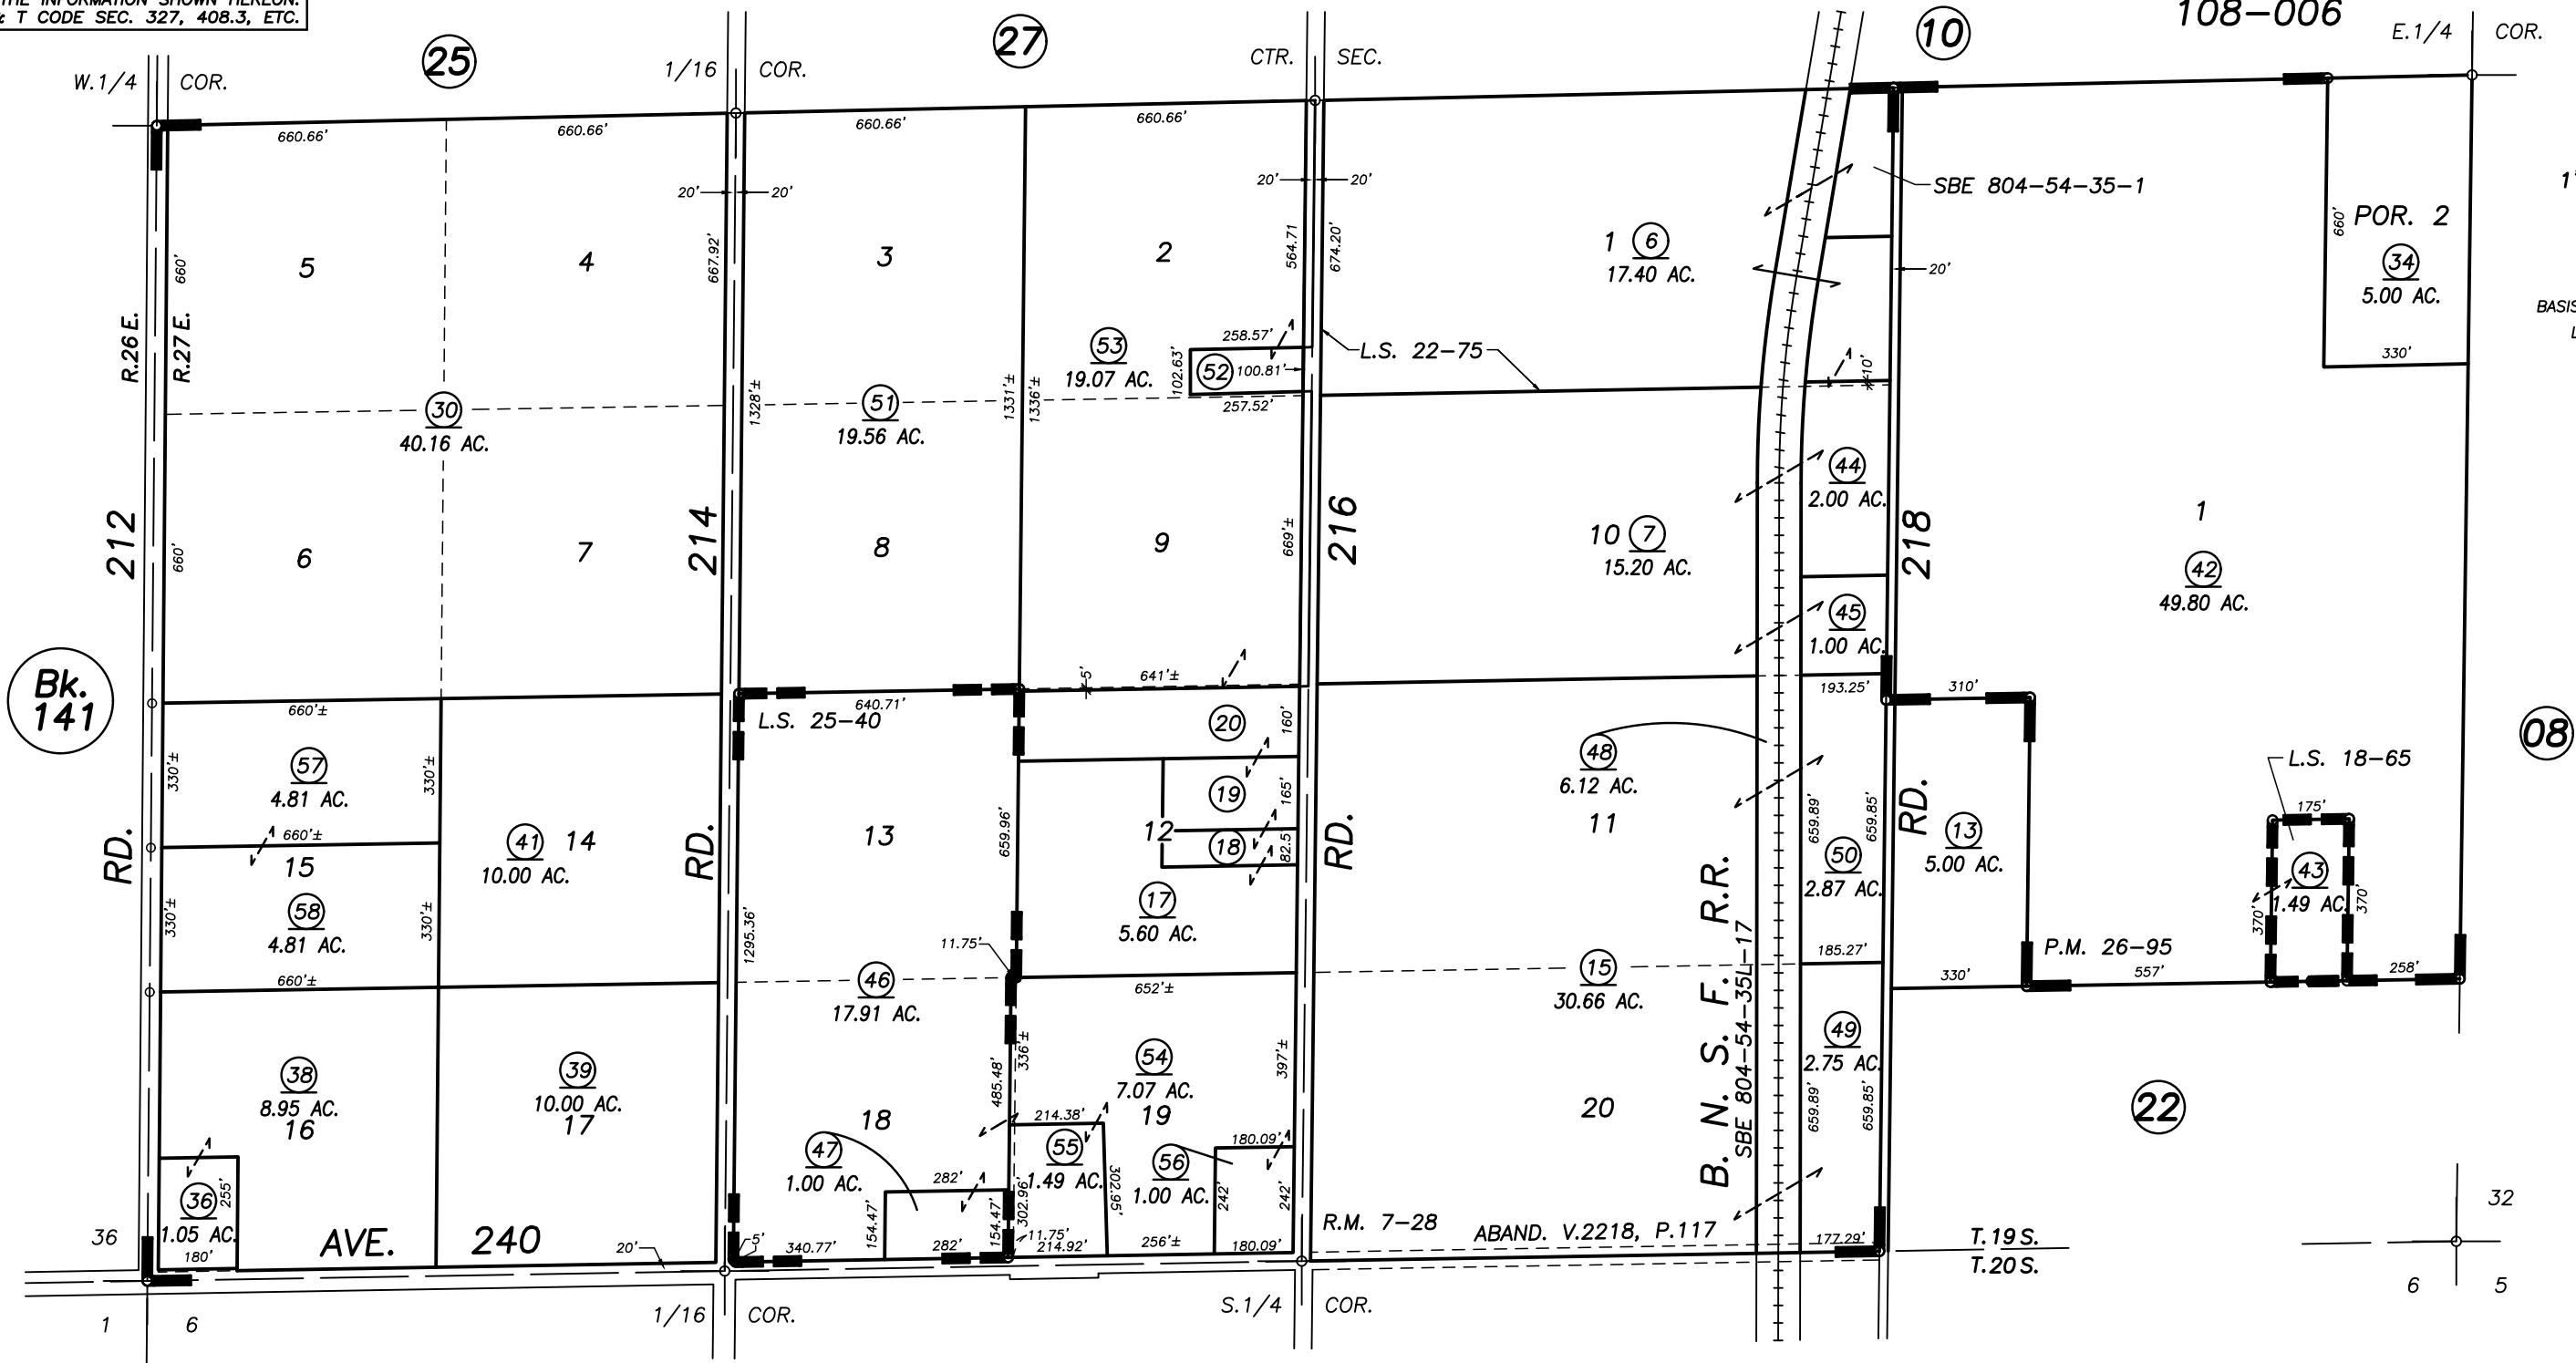

IDEAL ORANGE COLONY, R.M. 7-28  
 PARCEL MAP 2594, P.M. 26-95  
 RECORD OF SURVEY, L.S. 18-65  
 RECORD OF SURVEY, L.S. 22-75  
 RECORD OF SURVEY, L.S. 25-40  
 RECORD OF SURVEY, L.S. 28-63

VICINITY OF LINDSAY  
 ASSESSOR'S MAPS BK. 142 , PG. 09  
 COUNTY OF TULARE, CALIFORNIA, U.S.A.

NOTE: Assessor's Parcel Numbers Shown in Circles (1) (123)  
 Assessor's Block Numbers Shown in Ellipses

2018-0059724	11/09/2018	NFL
REVISION	DATE	TECH