


S1/2 SEC.19, T.19S., R.27E., M.D.B.&M.

Tax Area Codes 142-19

086-002

086-011

DISCLAIMER
 THIS MAP WAS PREPARED FOR LOCAL PROPERTY ASSESSMENT PURPOSES ONLY AND THE PARCELS SHOWN HEREON MAY NOT COMPLY WITH STATE AND LOCAL SUBDIVISION ORDINANCES, AND NO LIABILITY IS ASSUMED FOR THE USE OF THE INFORMATION SHOWN HEREON. R & T CODE SEC. 327, 408.3, ETC

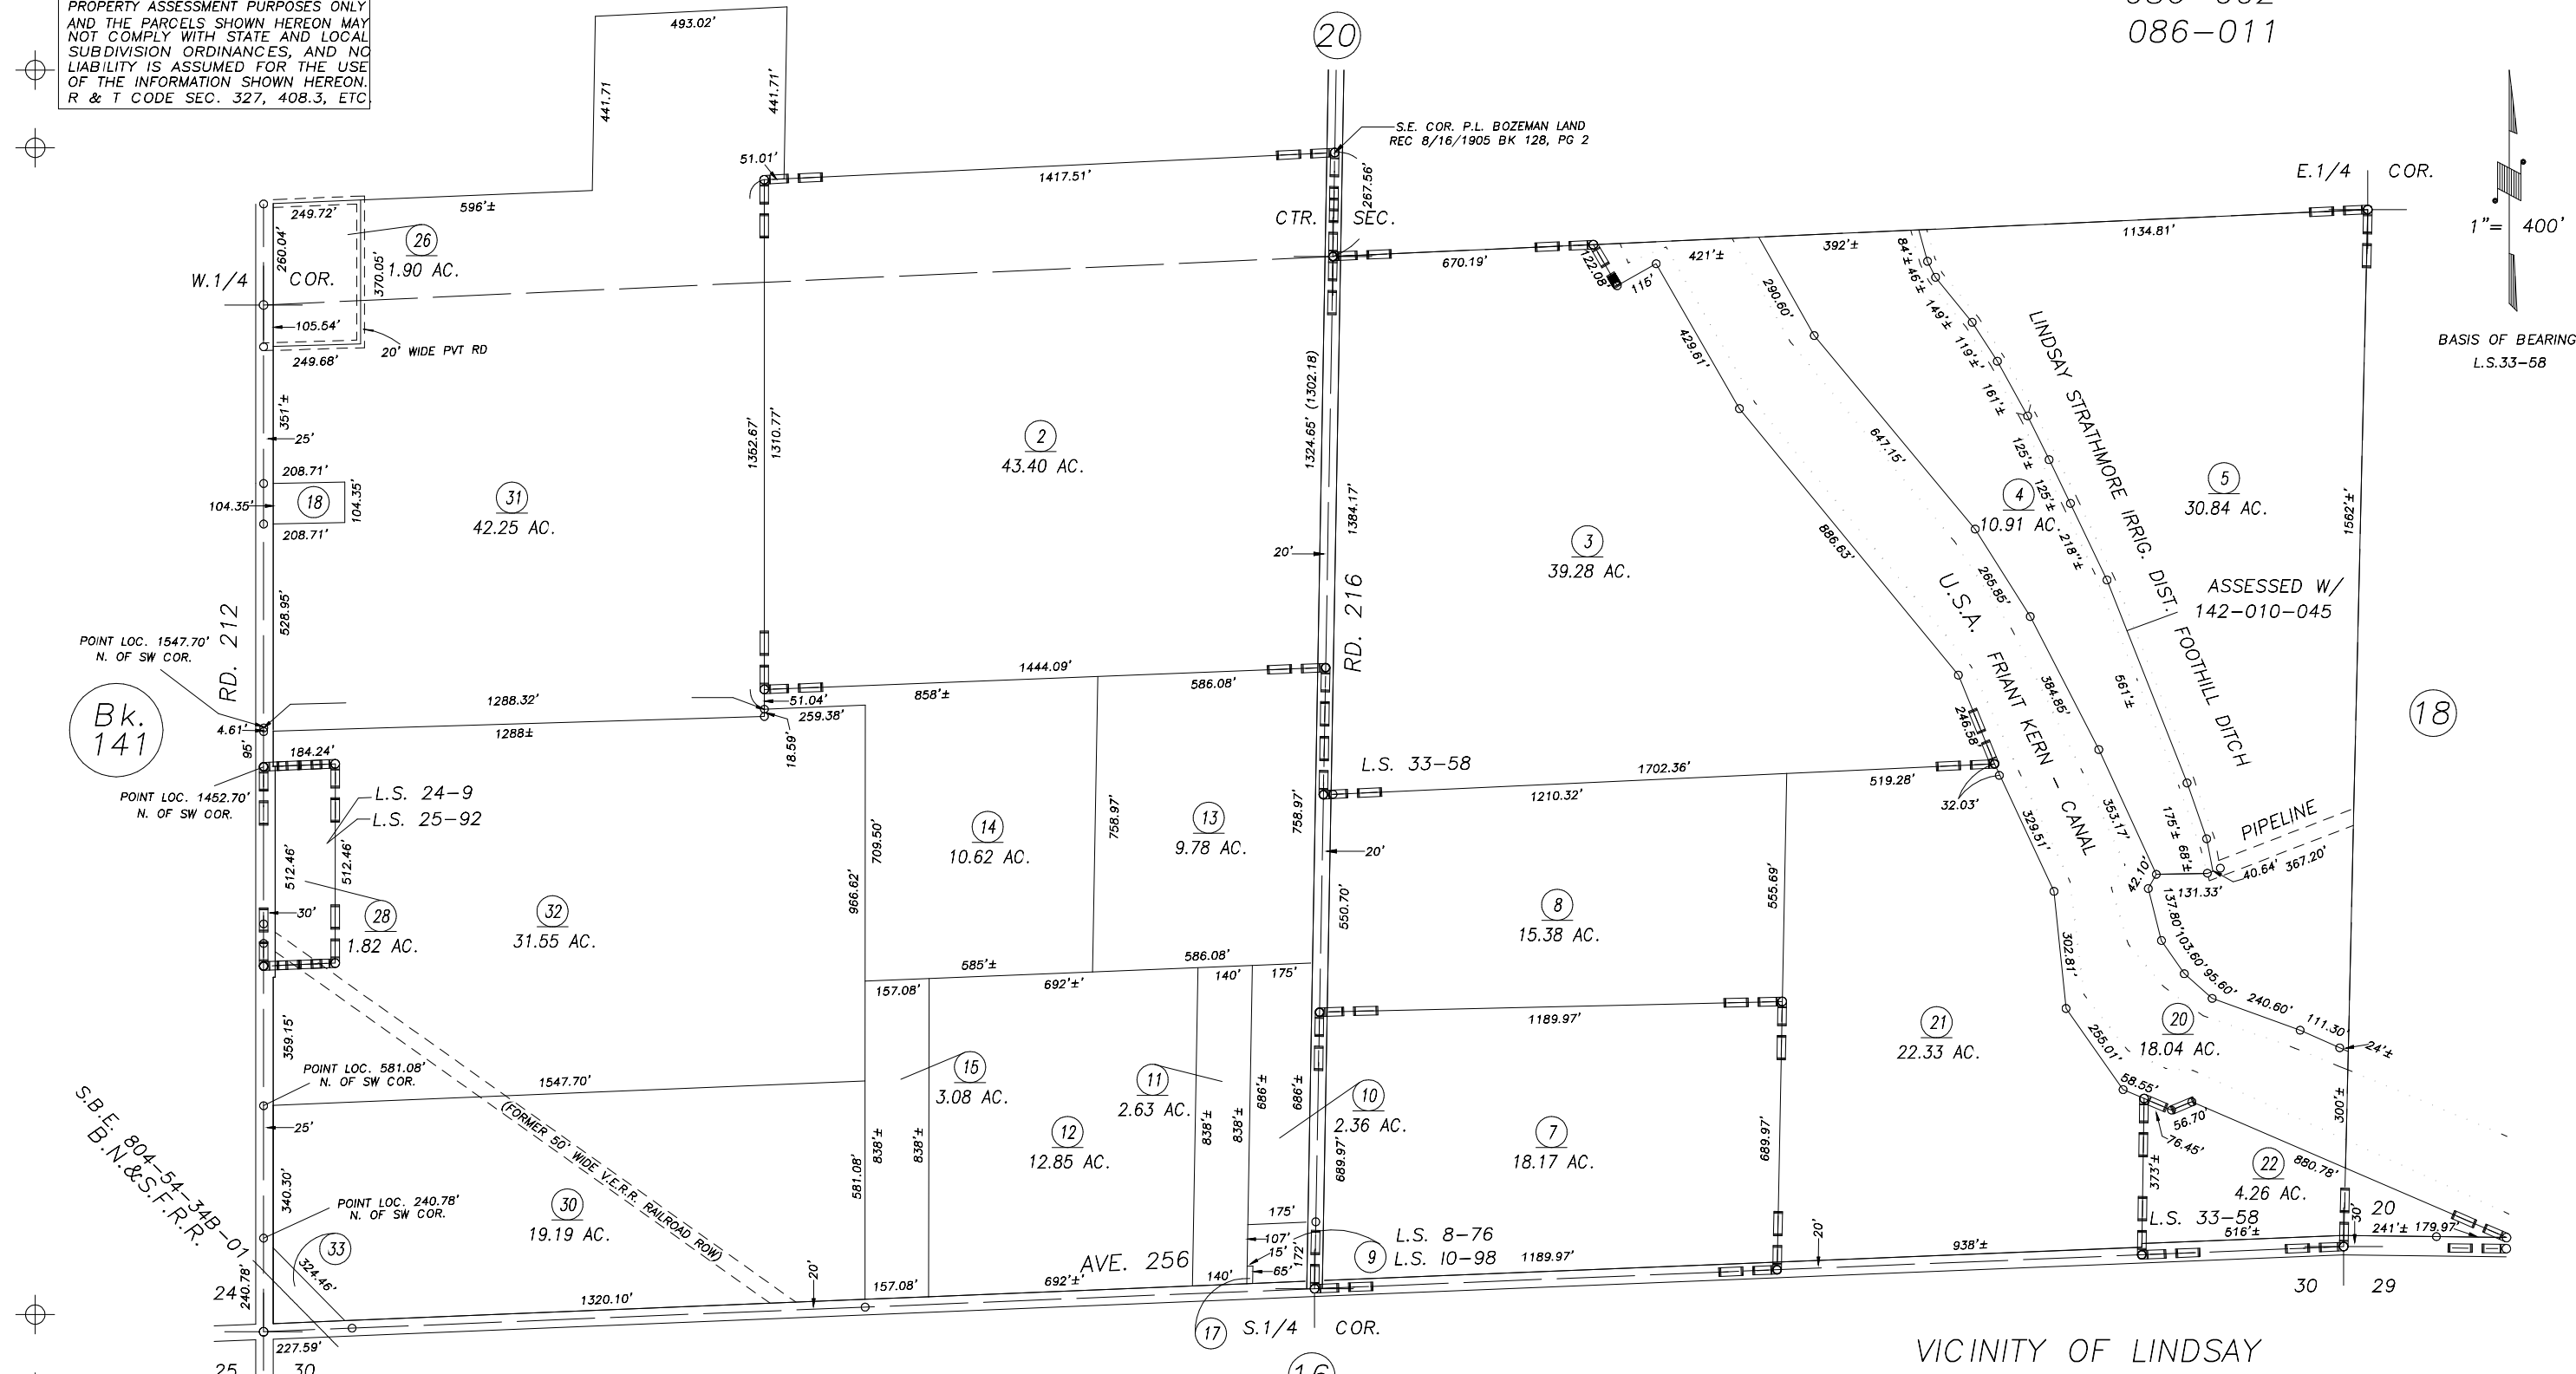

Bk. 141

RECORD OF SURVEY, L.S. 8-76 (SE1/4 SEC. 19)
 RECORD OF SURVEY, L.S. 10-98 (POR SEC 19, ETC.)
 RECORD OF SURVEY, L.S. 24-9
 RECORD OF SURVEY, L.S. 25-92
 RECORD OF SURVEY, L.S. 33-58

VICINITY OF LINDSAY
 ASSESSOR'S MAPS BK.142 , PG.19
 COUNTY OF TULARE, CALIFORNIA, U.S.A.

NOTE: Assessor's Parcel Numbers Shown in Circles (1) (123)
 Assessor's Block Numbers Shown in Ellipses

2016-0072338	05/09/2017	NFL
REVISION	DATE	TECH