



DISCLAIMER

THIS MAP WAS PREPARED FOR LOCAL PROPERTY ASSESSMENT PURPOSES ONLY AND THE PARCELS SHOWN HEREON MAY NOT COMPLY WITH STATE AND LOCAL SUBDIVISION ORDINANCES, AND NO LIABILITY IS ASSUMED FOR THE USE OF THE INFORMATION SHOWN HEREON. R & T CODE SEC. 327, 408.3, ETC.

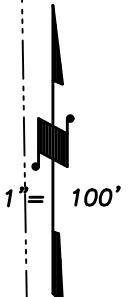

BASIS OF BEARINGS:
R.M. 43-13

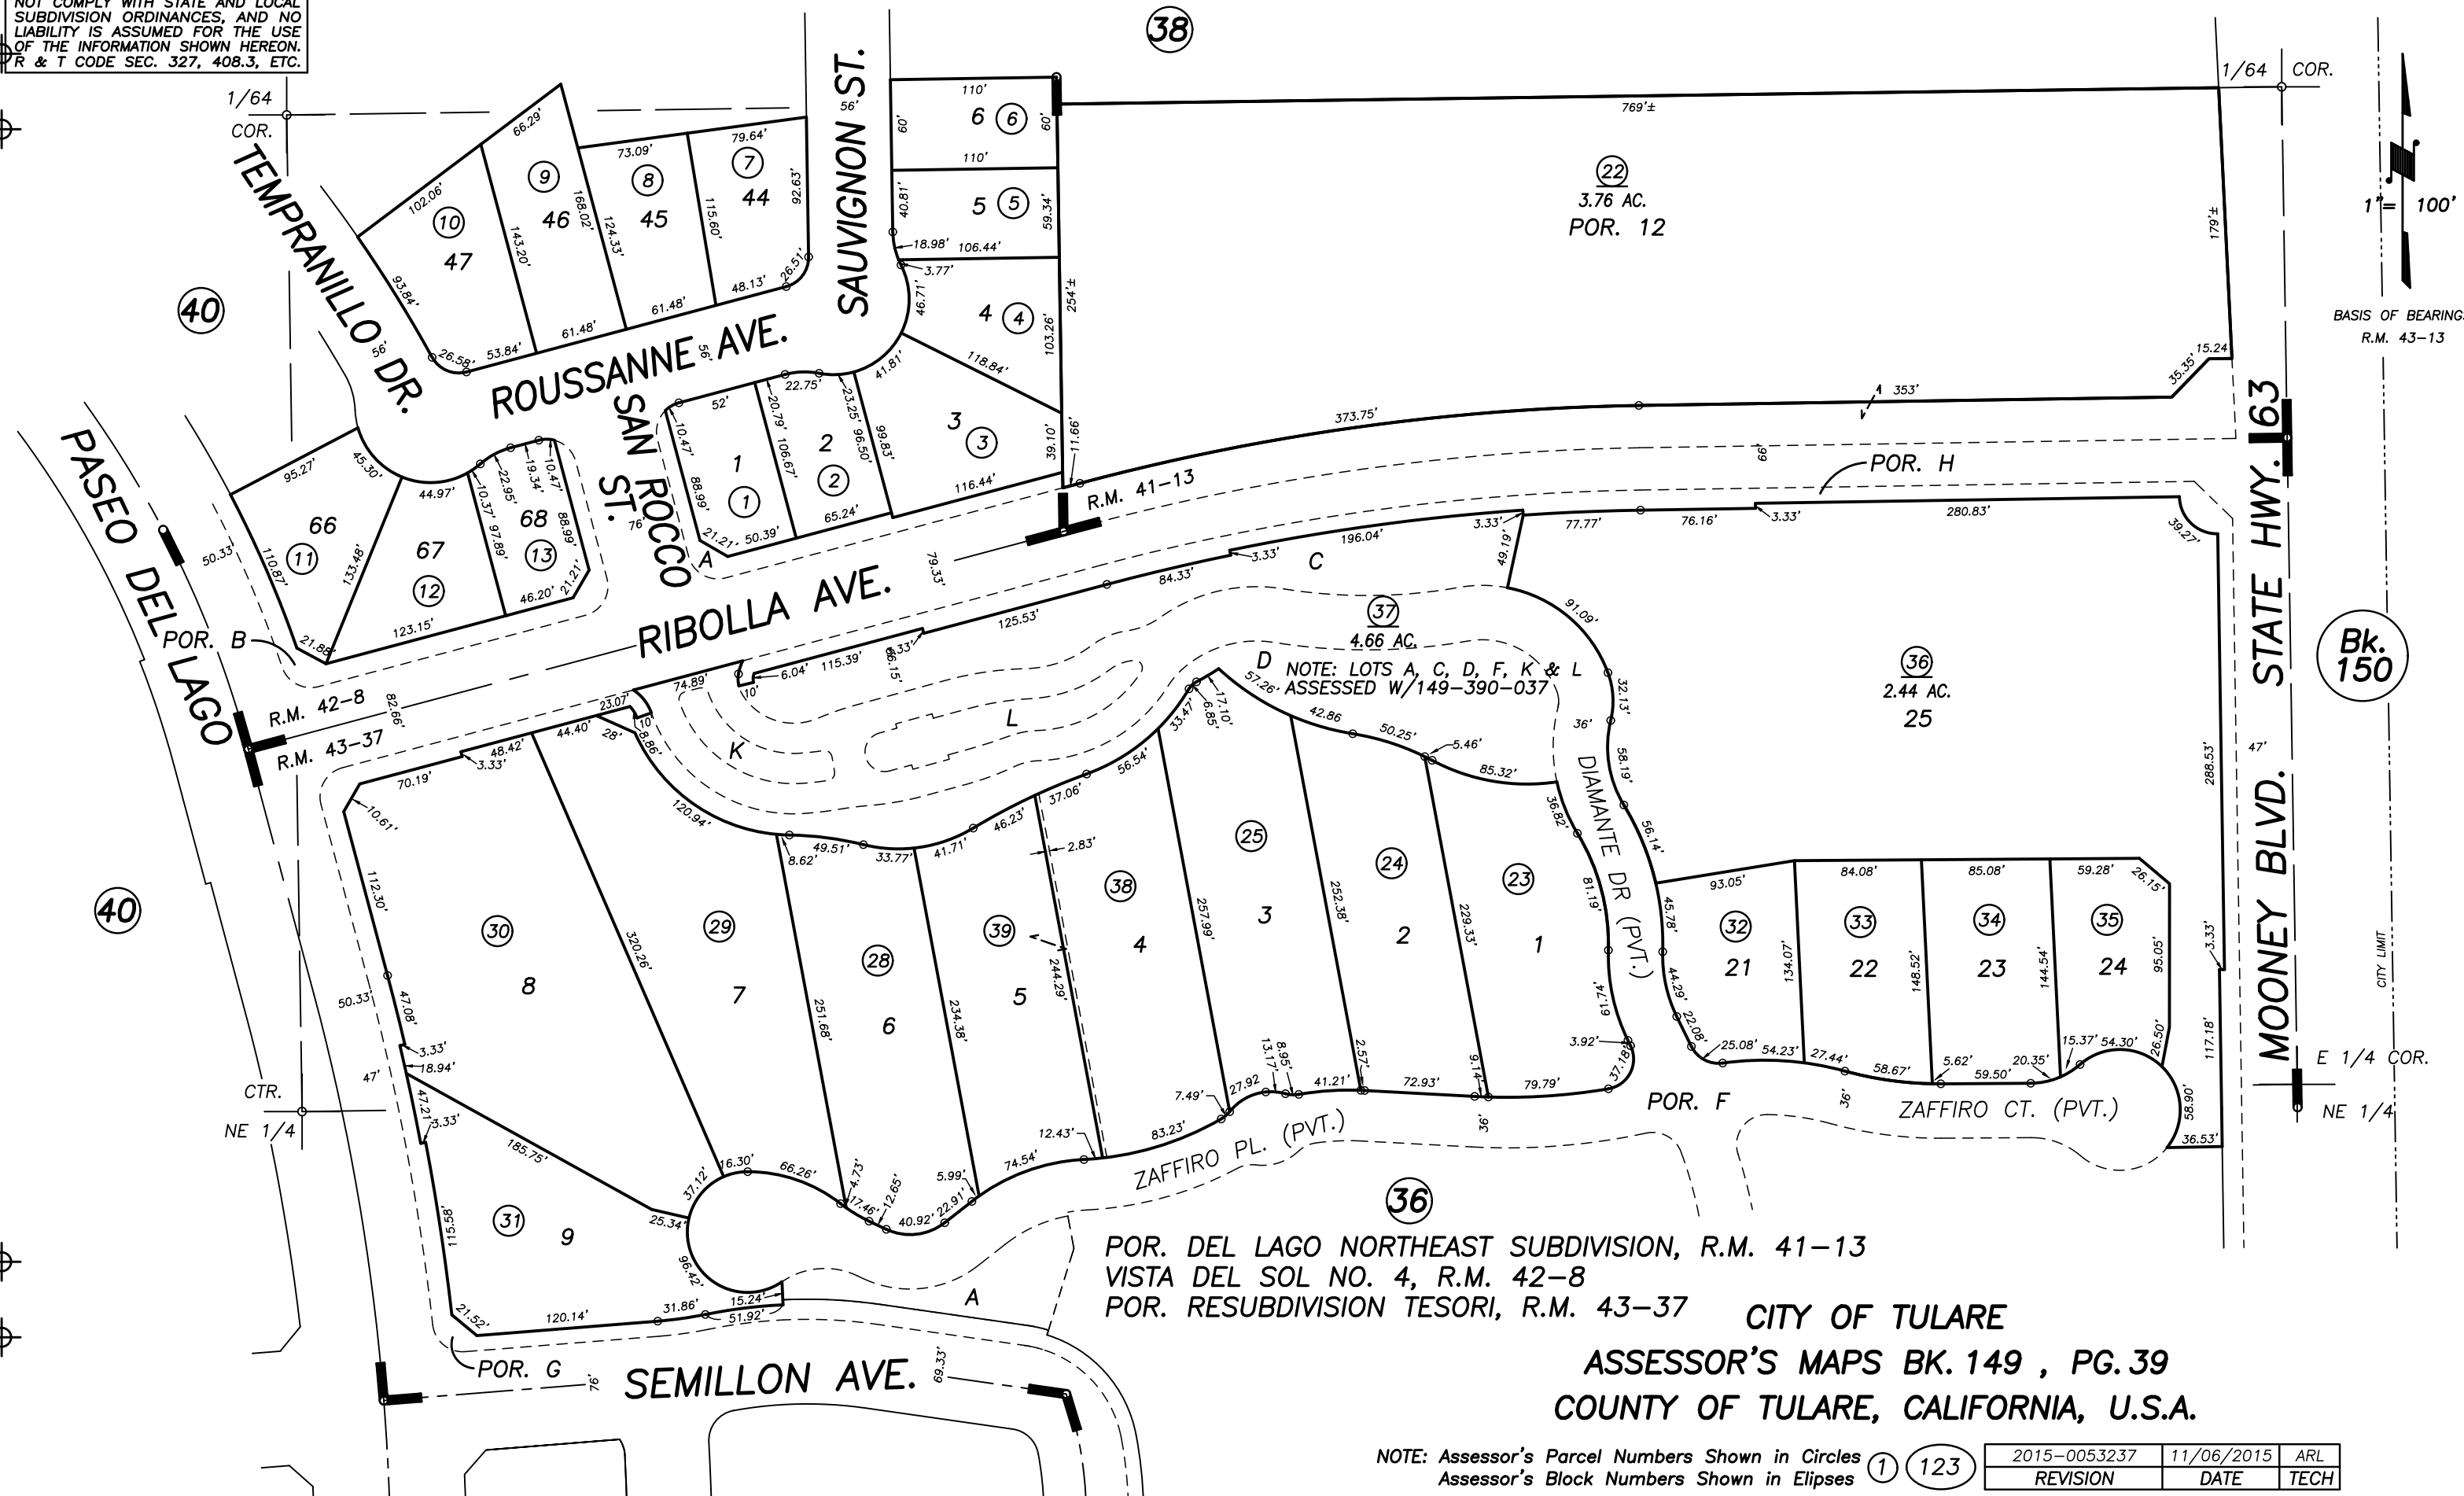

POR. DEL LAGO NORTHEAST SUBDIVISION, R.M. 41-13
VISTA DEL SOL NO. 4, R.M. 42-8
POR. RESUBDIVISION TESORI, R.M. 43-37

CITY OF TULARE
ASSESSOR'S MAPS BK. 149 , PG. 39
COUNTY OF TULARE, CALIFORNIA, U.S.A.

NOTE: Assessor's Parcel Numbers Shown in Circles
Assessor's Block Numbers Shown in Elipses

2015-0053237	11/06/2015	ARL
REVISION	DATE	TECH

Bk. 150

1 123