
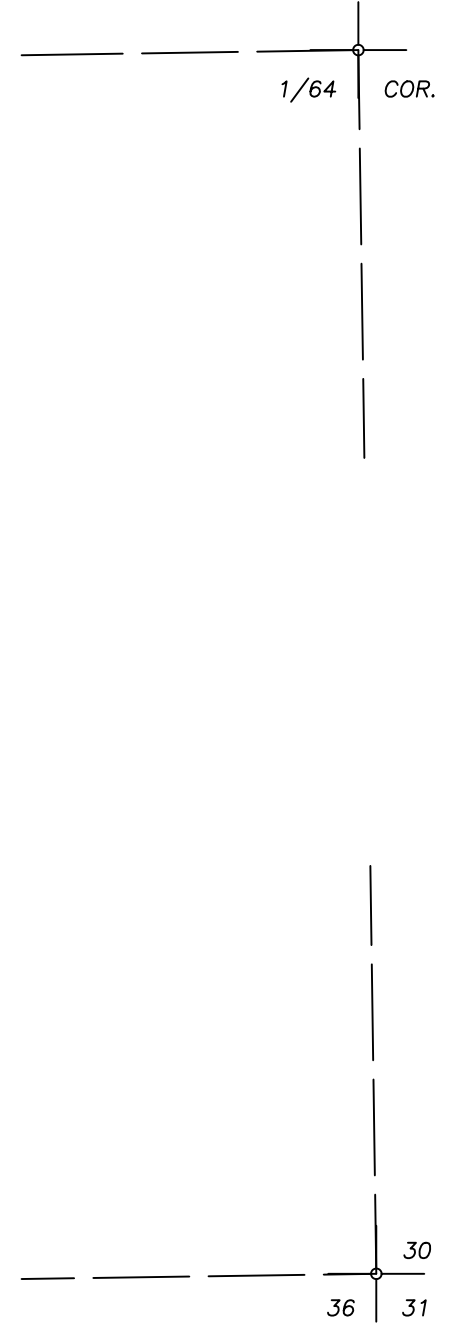
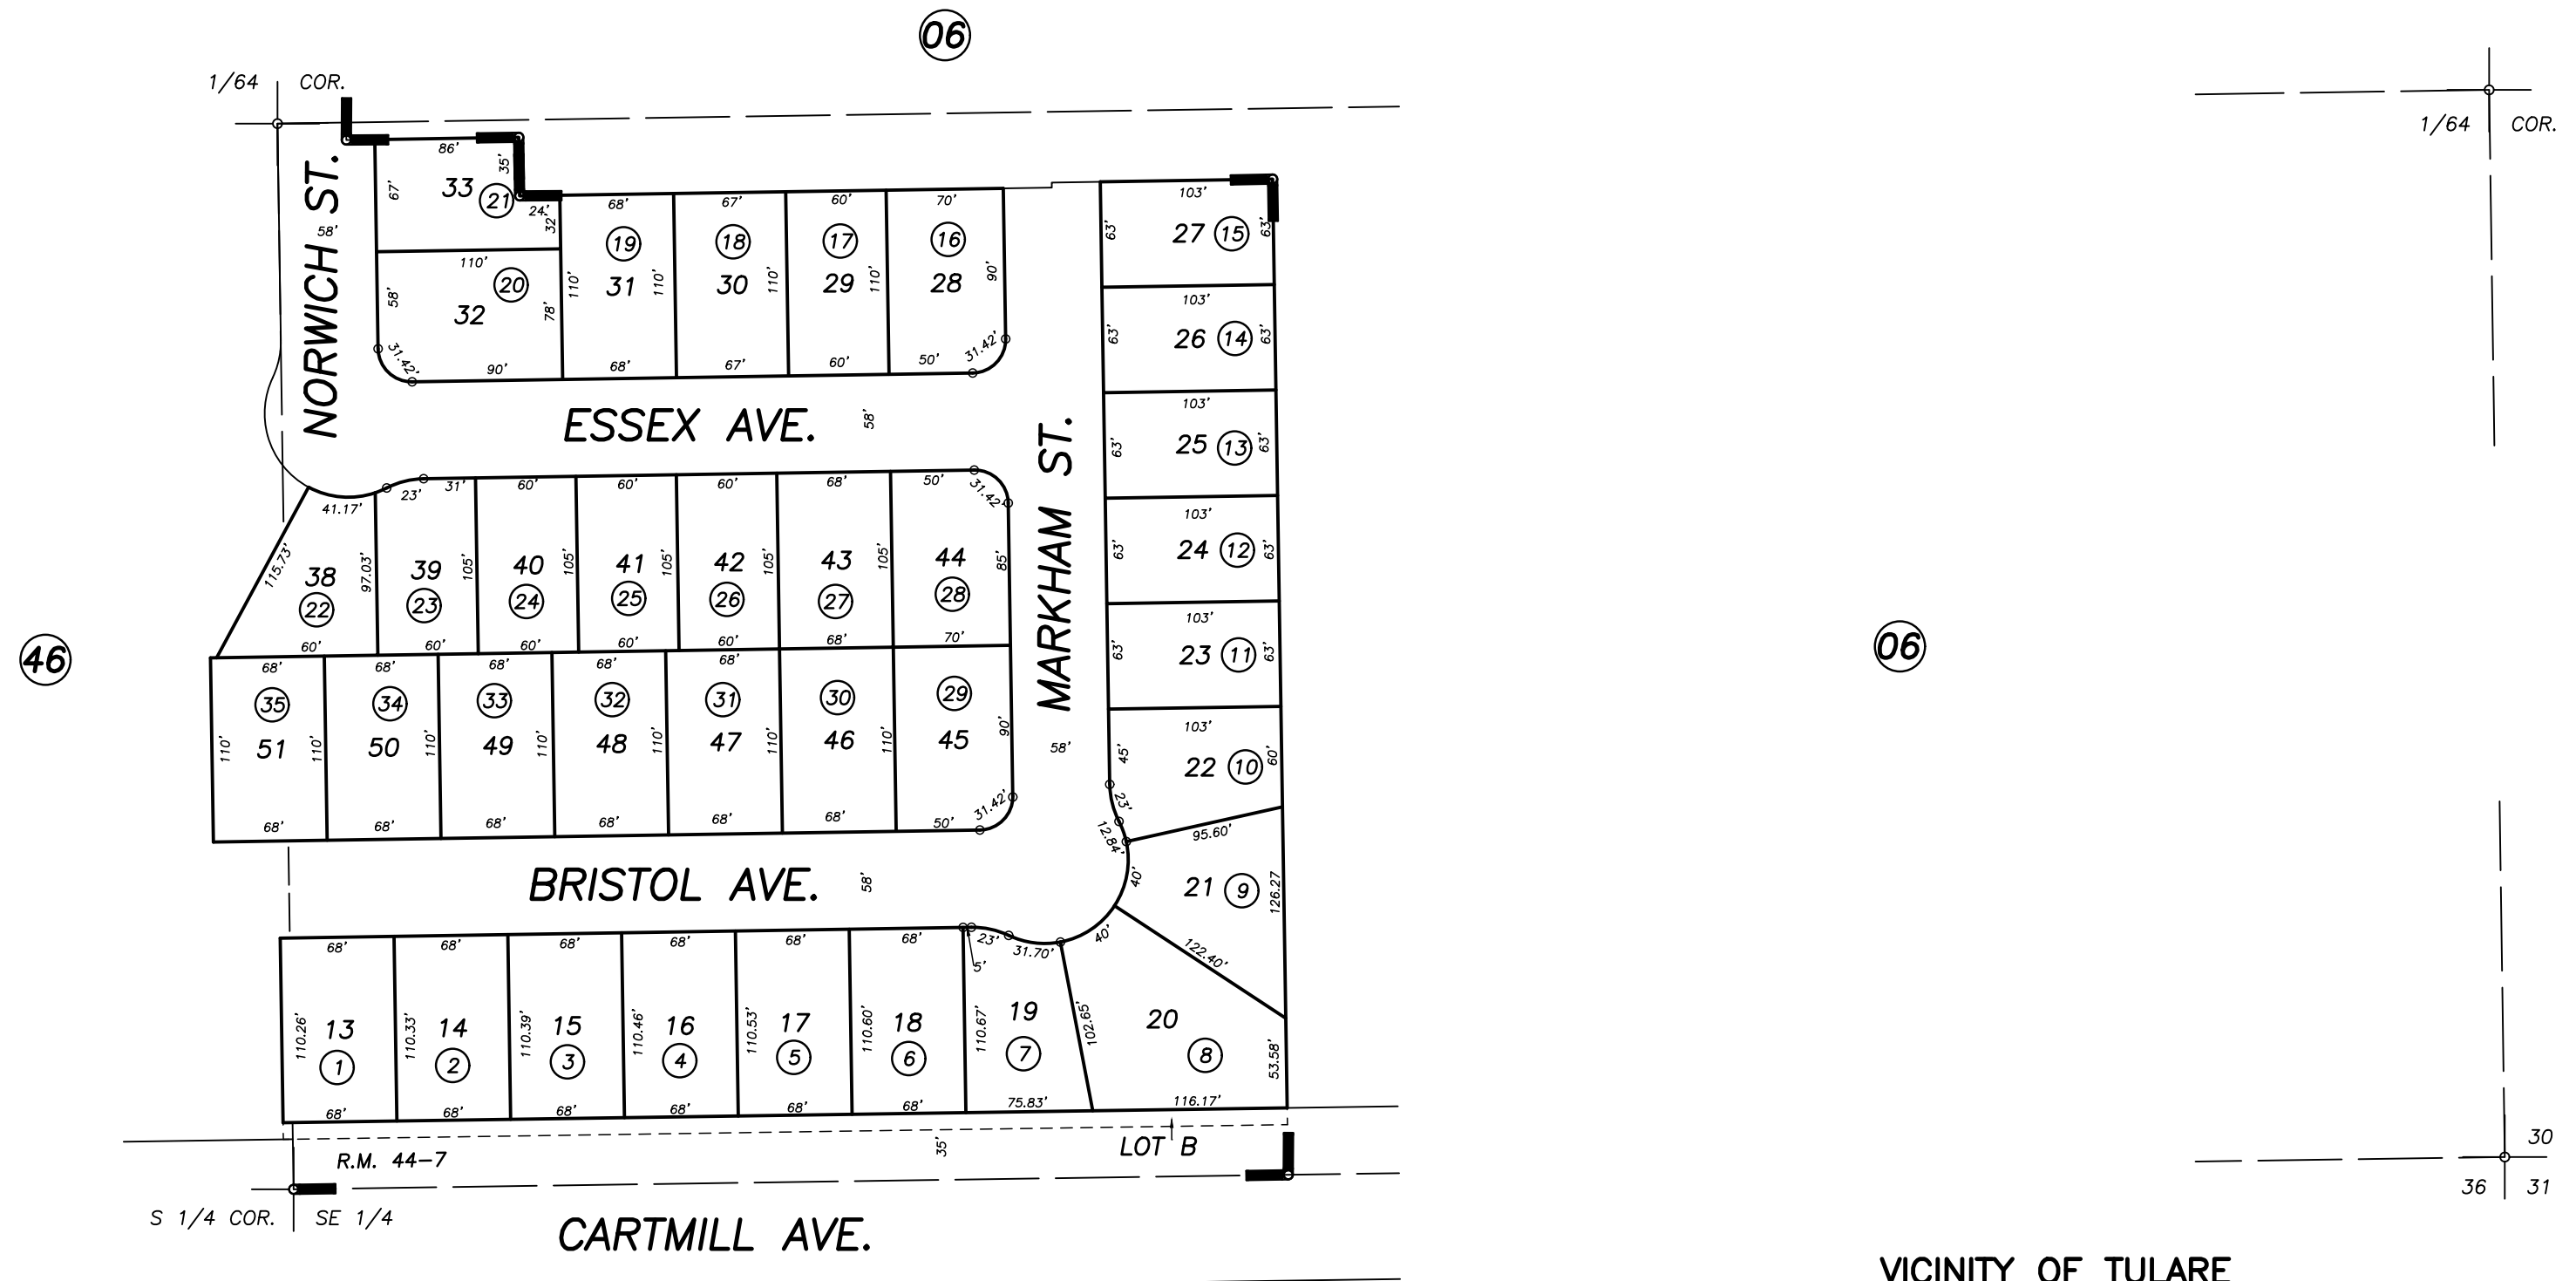
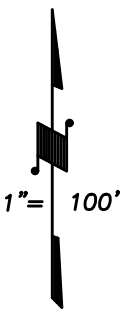


**DISCLAIMER**

THIS MAP WAS PREPARED FOR LOCAL PROPERTY ASSESSMENT PURPOSES ONLY AND THE PARCELS SHOWN HEREON MAY NOT COMPLY WITH STATE AND LOCAL SUBDIVISION ORDINANCES, AND NO LIABILITY IS ASSUMED FOR THE USE OF THE INFORMATION SHOWN HEREON. R & T CODE SEC. 327, 408.3, ETC.

POR. S1/2 SEC. 25, T.19S., R.24E., M.D.B. & M.

Tax Area Codes 149-46  
005-119

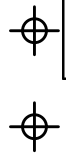

POR WILLOW GLEN PHASE 1, R.M. 44-7

VICINITY OF TULARE  
ASSESSOR'S MAPS BK. 149 , PG. 45  
COUNTY OF TULARE, CALIFORNIA, U.S.A.

NOTE: Assessor's Parcel Numbers Shown in Circles  
Assessor's Block Numbers Shown in Ellipses

① 123

2018-0038622	10/25/2018	GL
REVISION	DATE	TECH