


N1/2 SEC.30, T.19S., R.25E., M.D.B.&M.

Tax Area Codes 150-03  
105-002

**DISCLAIMER**  
THIS MAP WAS PREPARED FOR LOCAL  
PROPERTY ASSESSMENT PURPOSES ONLY  
AND THE PARCELS SHOWN HEREON MAY  
NOT COMPLY WITH STATE AND LOCAL  
SUBDIVISION ORDINANCES, AND NO  
LIABILITY IS ASSUMED FOR THE USE  
OF THE INFORMATION SHOWN HEREON.  
R & T CODE SEC. 327, 408.3, ETC

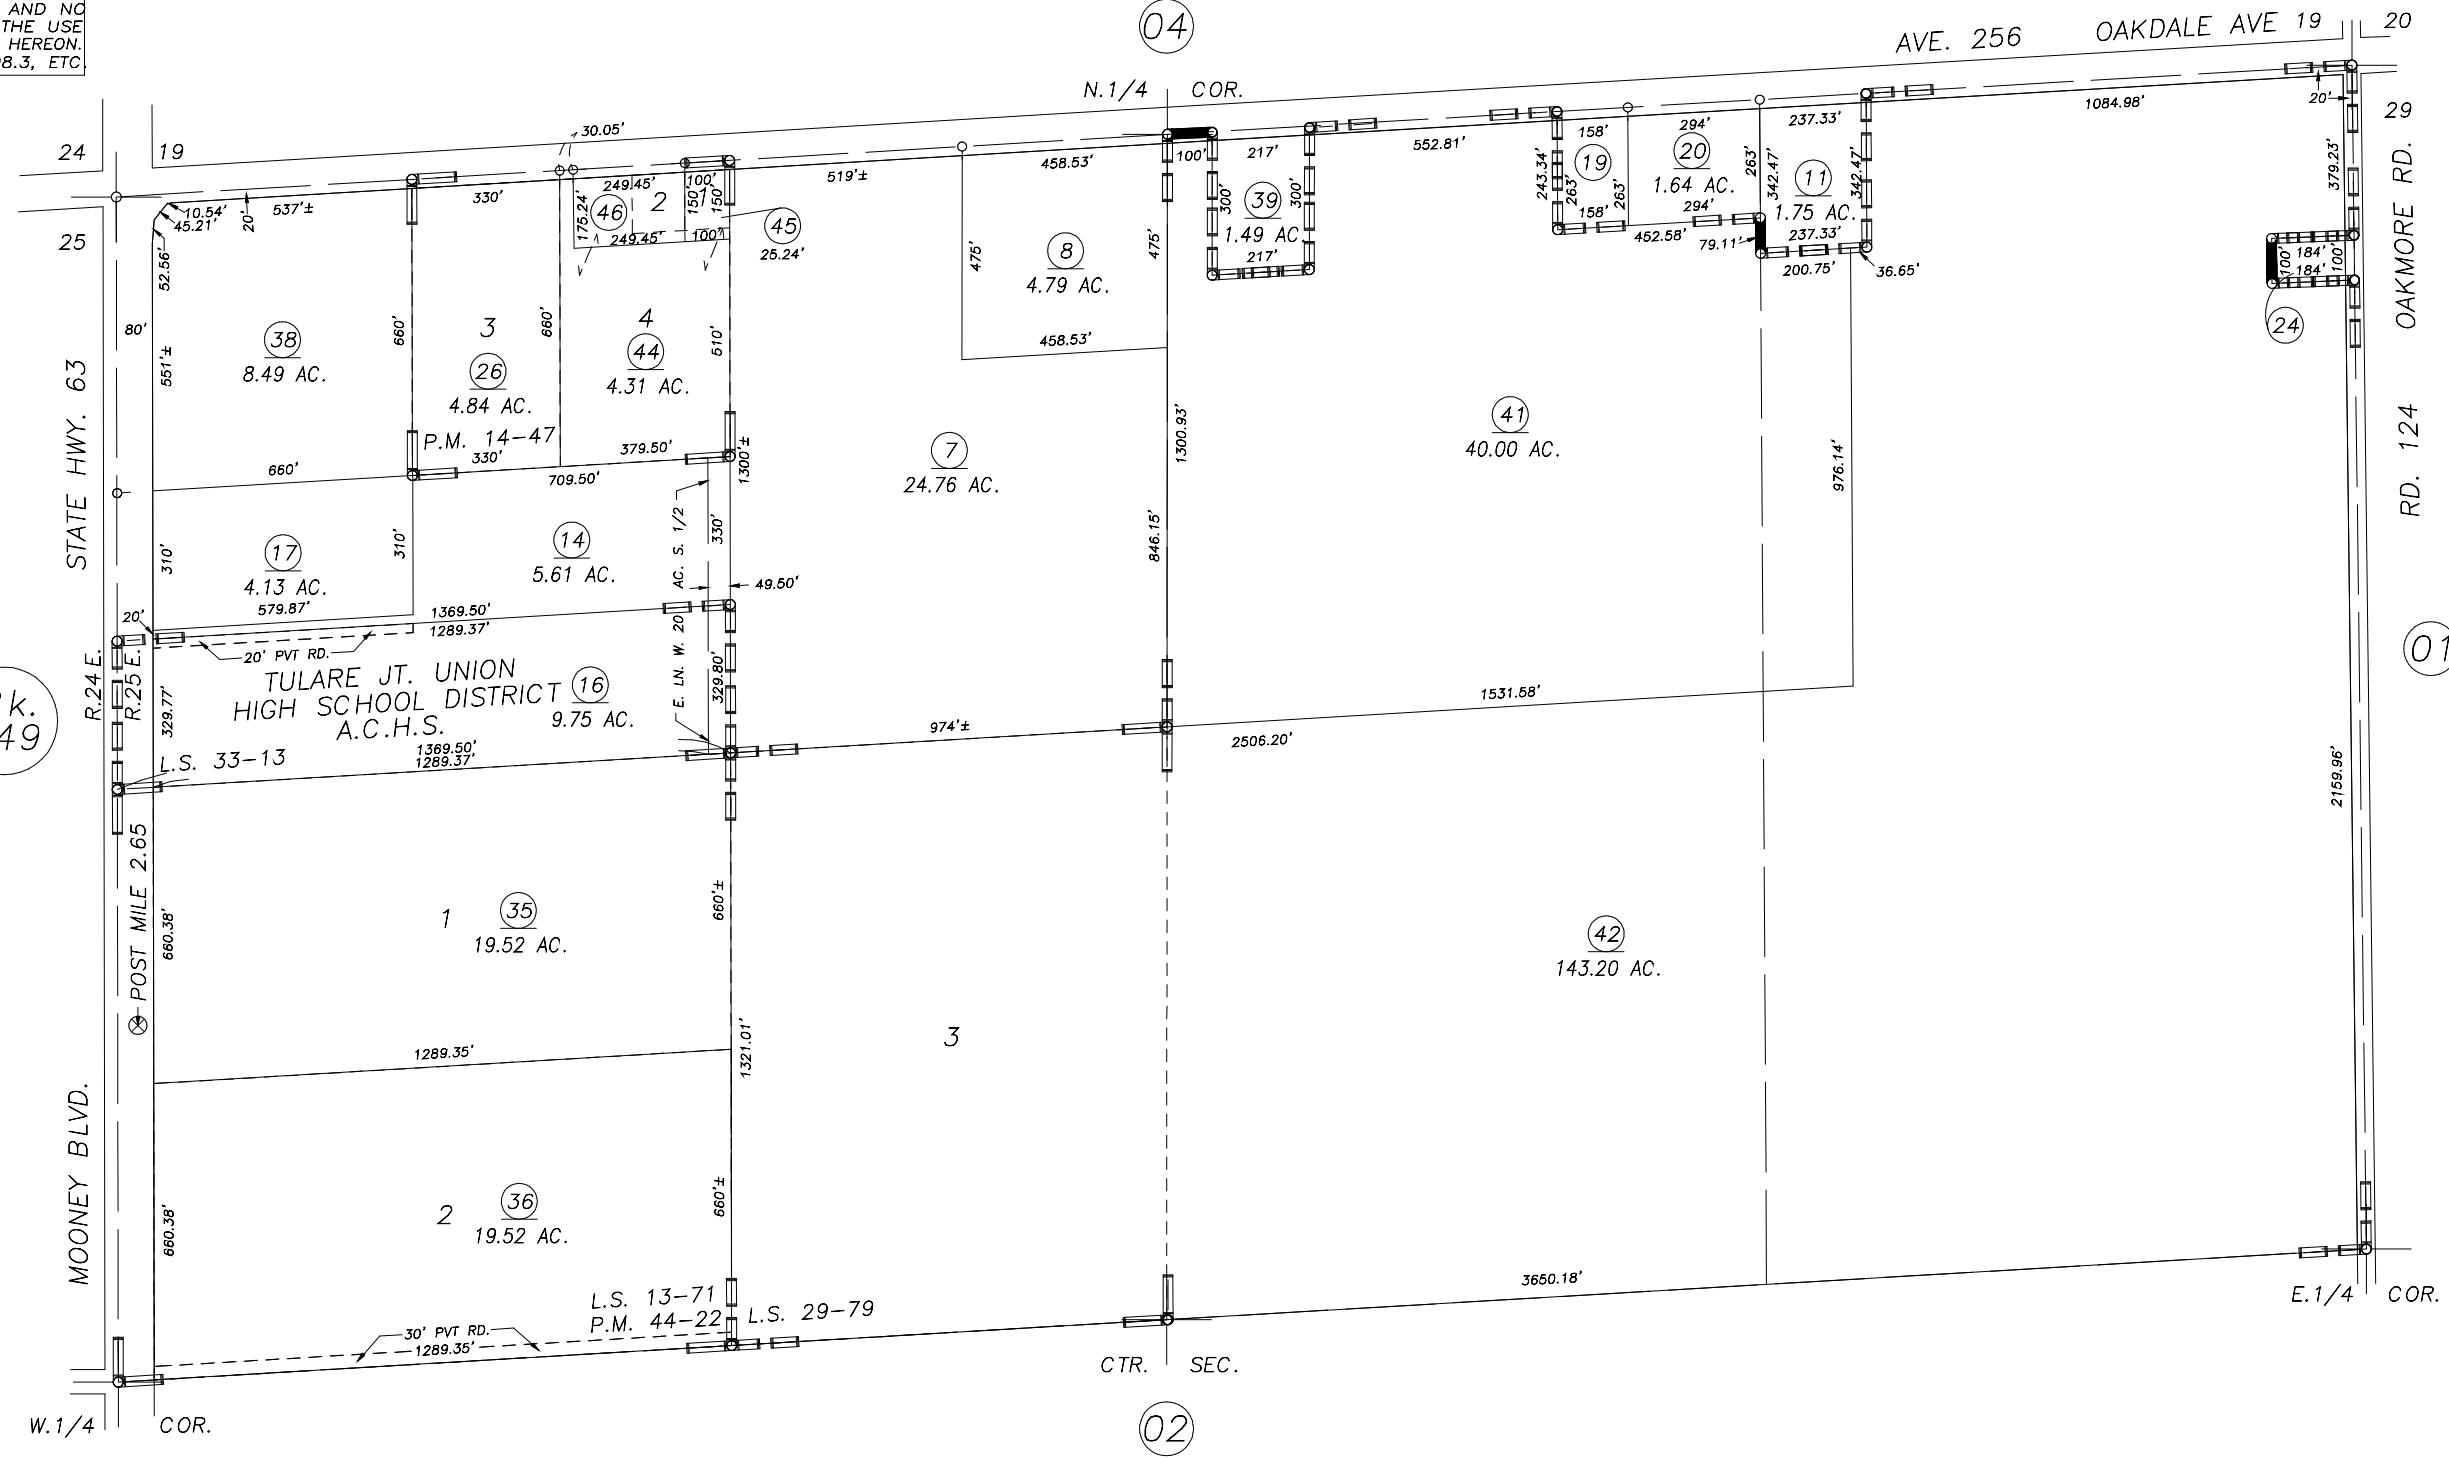

1" = 400'  
BASIS OF BEARINGS:  
O.R. 2005-0081815

RECORD OF SURVEY, L.S. 13-71  
PARCEL MAP NO. 1346, P.M. 14-47  
PARCEL MAP NO. 4318, P.M. 44-22  
RECORD OF SURVEY, L.S. 29-79  
RECORD OF SURVEY, L.S. 33-13

VICINITY OF VISALIA  
ASSESSOR'S MAPS BK.150 , PG.03  
COUNTY OF TULARE, CALIFORNIA, U.S.A.

NOTE: Assessor's Parcel Numbers Shown in Circles (1) (123)  
Assessor's Block Numbers Shown in Elipses (1) (123)

2016-0042391	02/01/2017	NFL
REVISION	DATE	TECH