
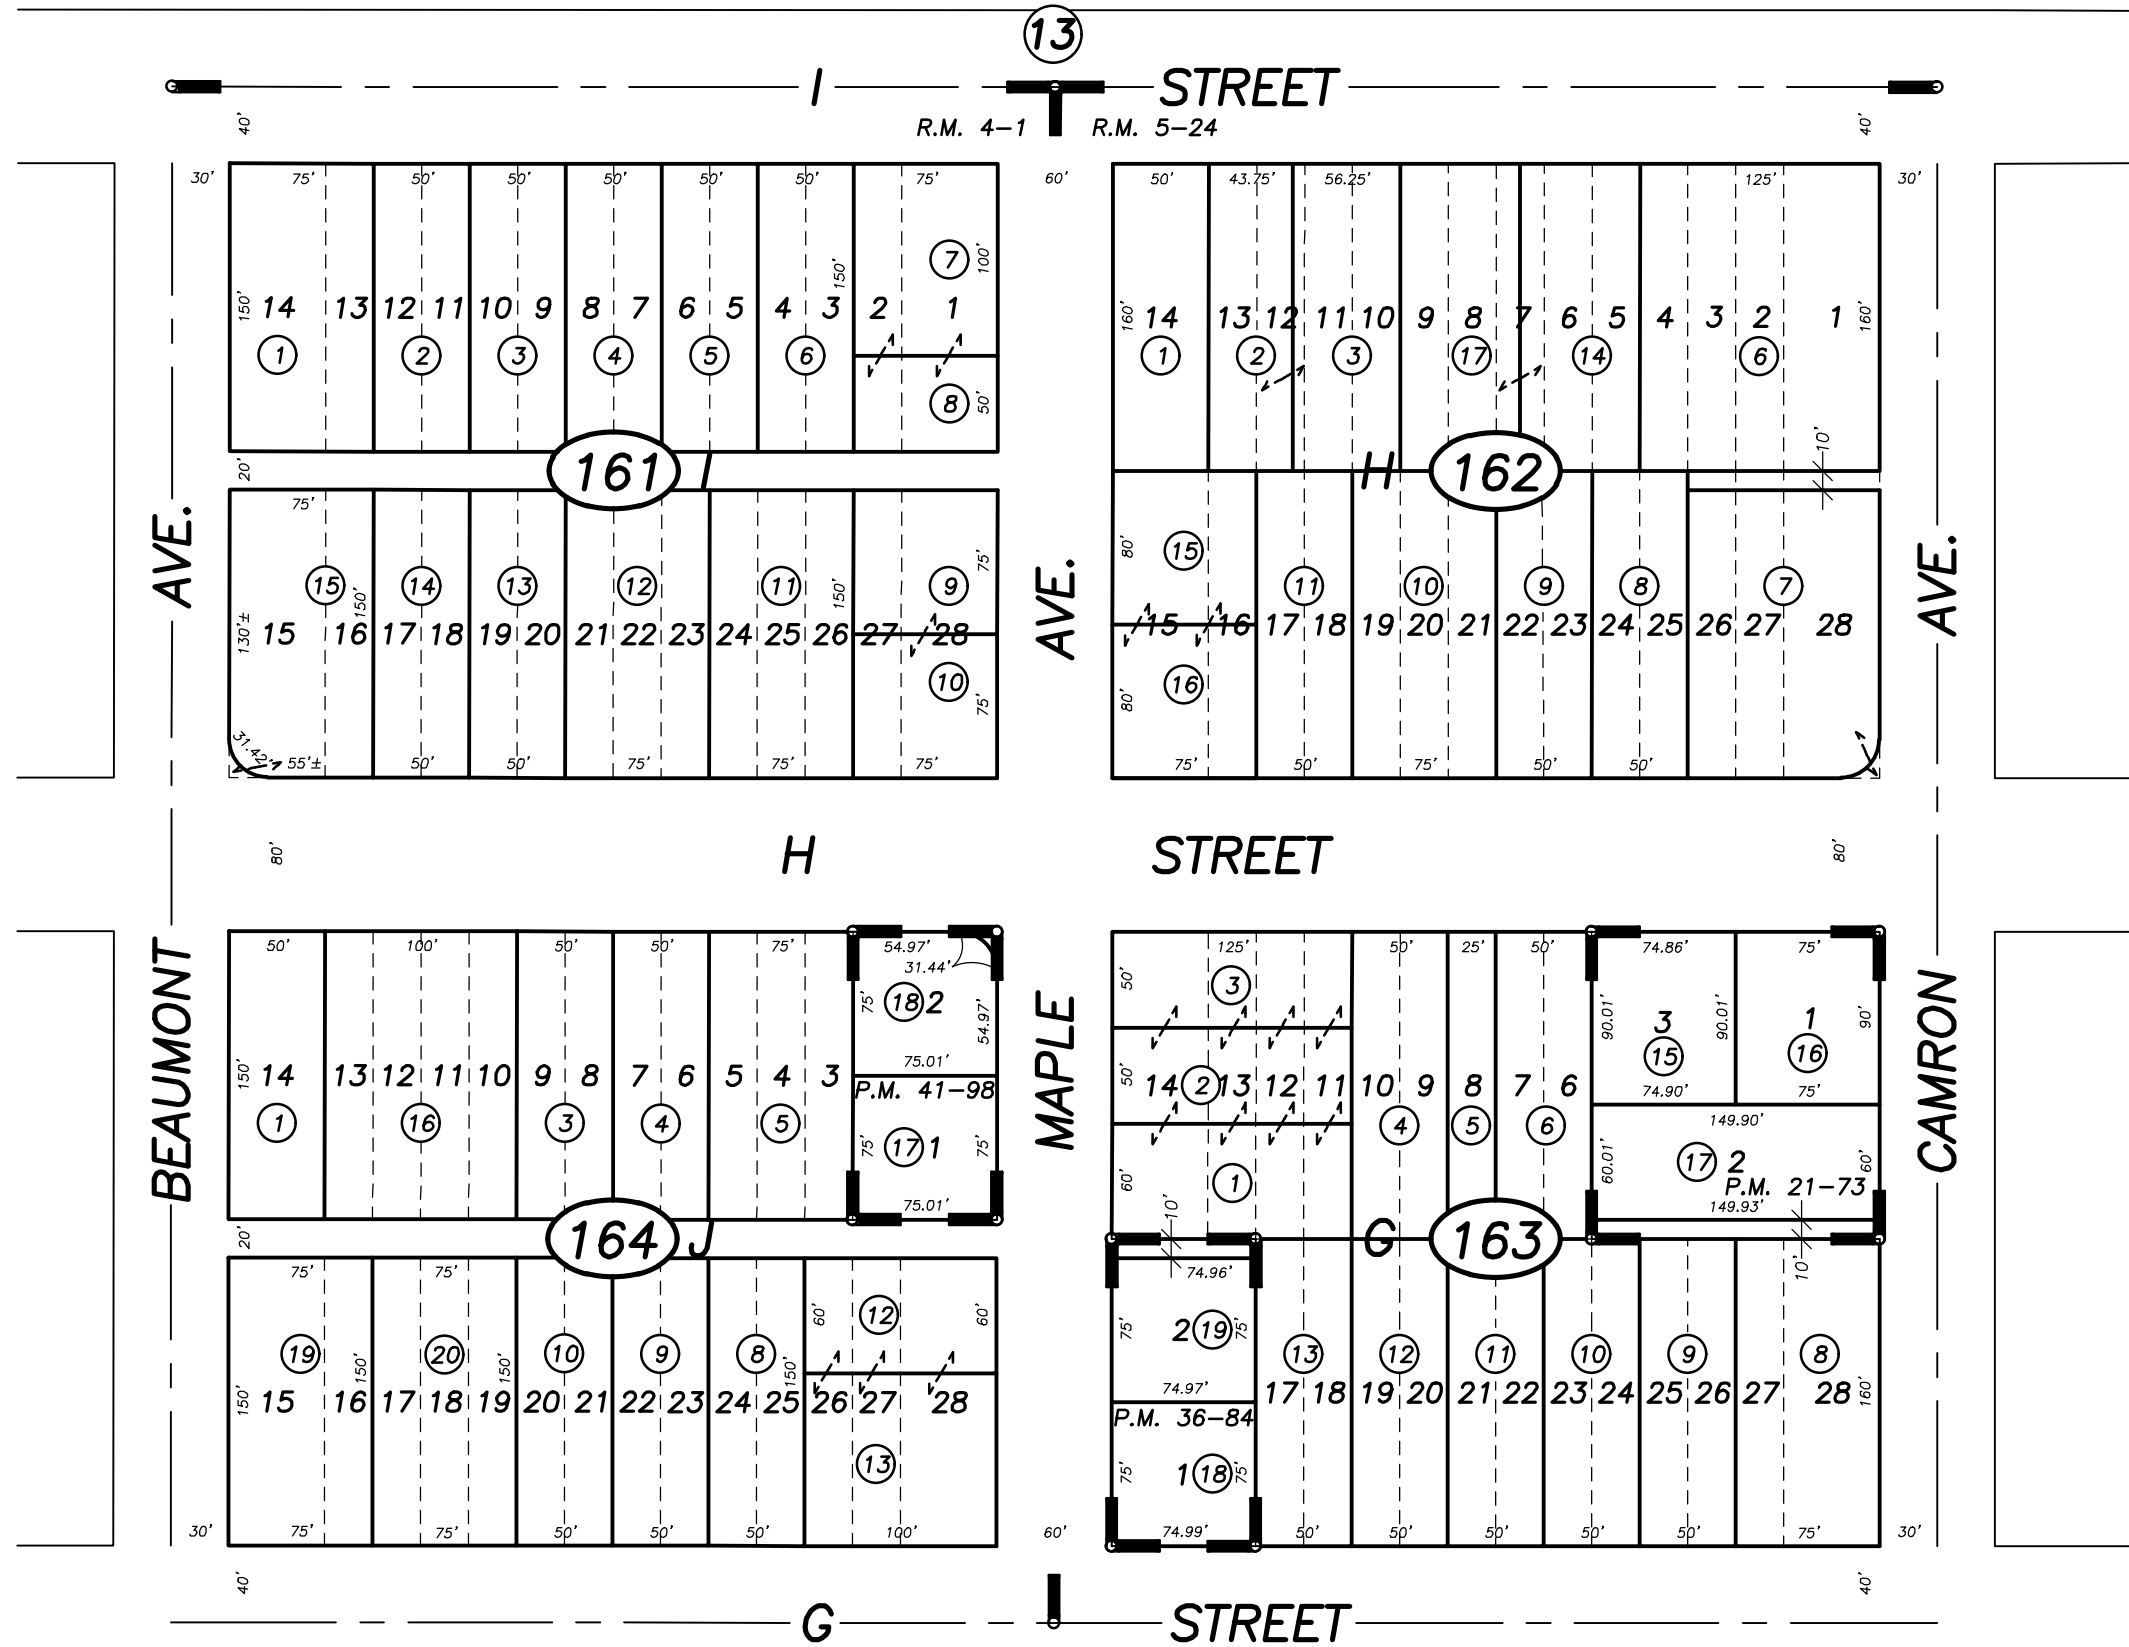


**DISCLAIMER**  
 THIS MAP WAS PREPARED FOR LOCAL PROPERTY ASSESSMENT PURPOSES ONLY AND THE PARCELS SHOWN HEREON MAY NOT COMPLY WITH STATE AND LOCAL SUBDIVISION ORDINANCES, AND NO LIABILITY IS ASSUMED FOR THE USE OF THE INFORMATION SHOWN HEREON.

POR. SE 1/4 SECTION 3, T.20S., R.24E., M.D.B. & M.

Tax Area Code 169-16  
 005-097

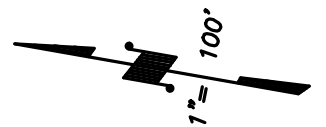

POR. CAMRON ADD. NO. 1 BLKS. G & H, R.M. 5-24  
 POR. CAMRON ADD. NO. 2 BLKS. I & J, R.M. 4-1  
 PARCEL MAP 2072, P.M. 21-73  
 PARCEL MAP 3581, P.M. 36-84  
 PARCEL MAP 4094, P.M. 41-98

CITY OF TULARE  
 ASSESSOR'S MAPS BK. 169, PG. 16  
 COUNTY OF TULARE, CALIFORNIA, U.S.A.

NOTE: Assessor's Parcel Numbers Shown in Circles  
 Assessor's Block Numbers Shown in Ellipses

① 123	FIX P.M. 21-73	05/03/2018	ASG
	REVISION	DATE	TECH