

N1/2 SEC.6, T.20S., R.25E., M.D.B.&M.


Tax Area Codes 172-01
 149-001 005-017
 149-003 005-064
 005-080 005-089

DISCLAIMER
 THIS MAP WAS PREPARED FOR LOCAL PROPERTY ASSESSMENT PURPOSES ONLY AND THE PARCELS SHOWN HEREON MAY NOT COMPLY WITH STATE AND LOCAL SUBDIVISION ORDINANCES, AND NO LIABILITY IS ASSUMED FOR THE USE OF THE INFORMATION SHOWN HEREON. R & T CODE SEC. 327, 408.3, ETC.

Bk. 150

Bk. 171

Bk. 184

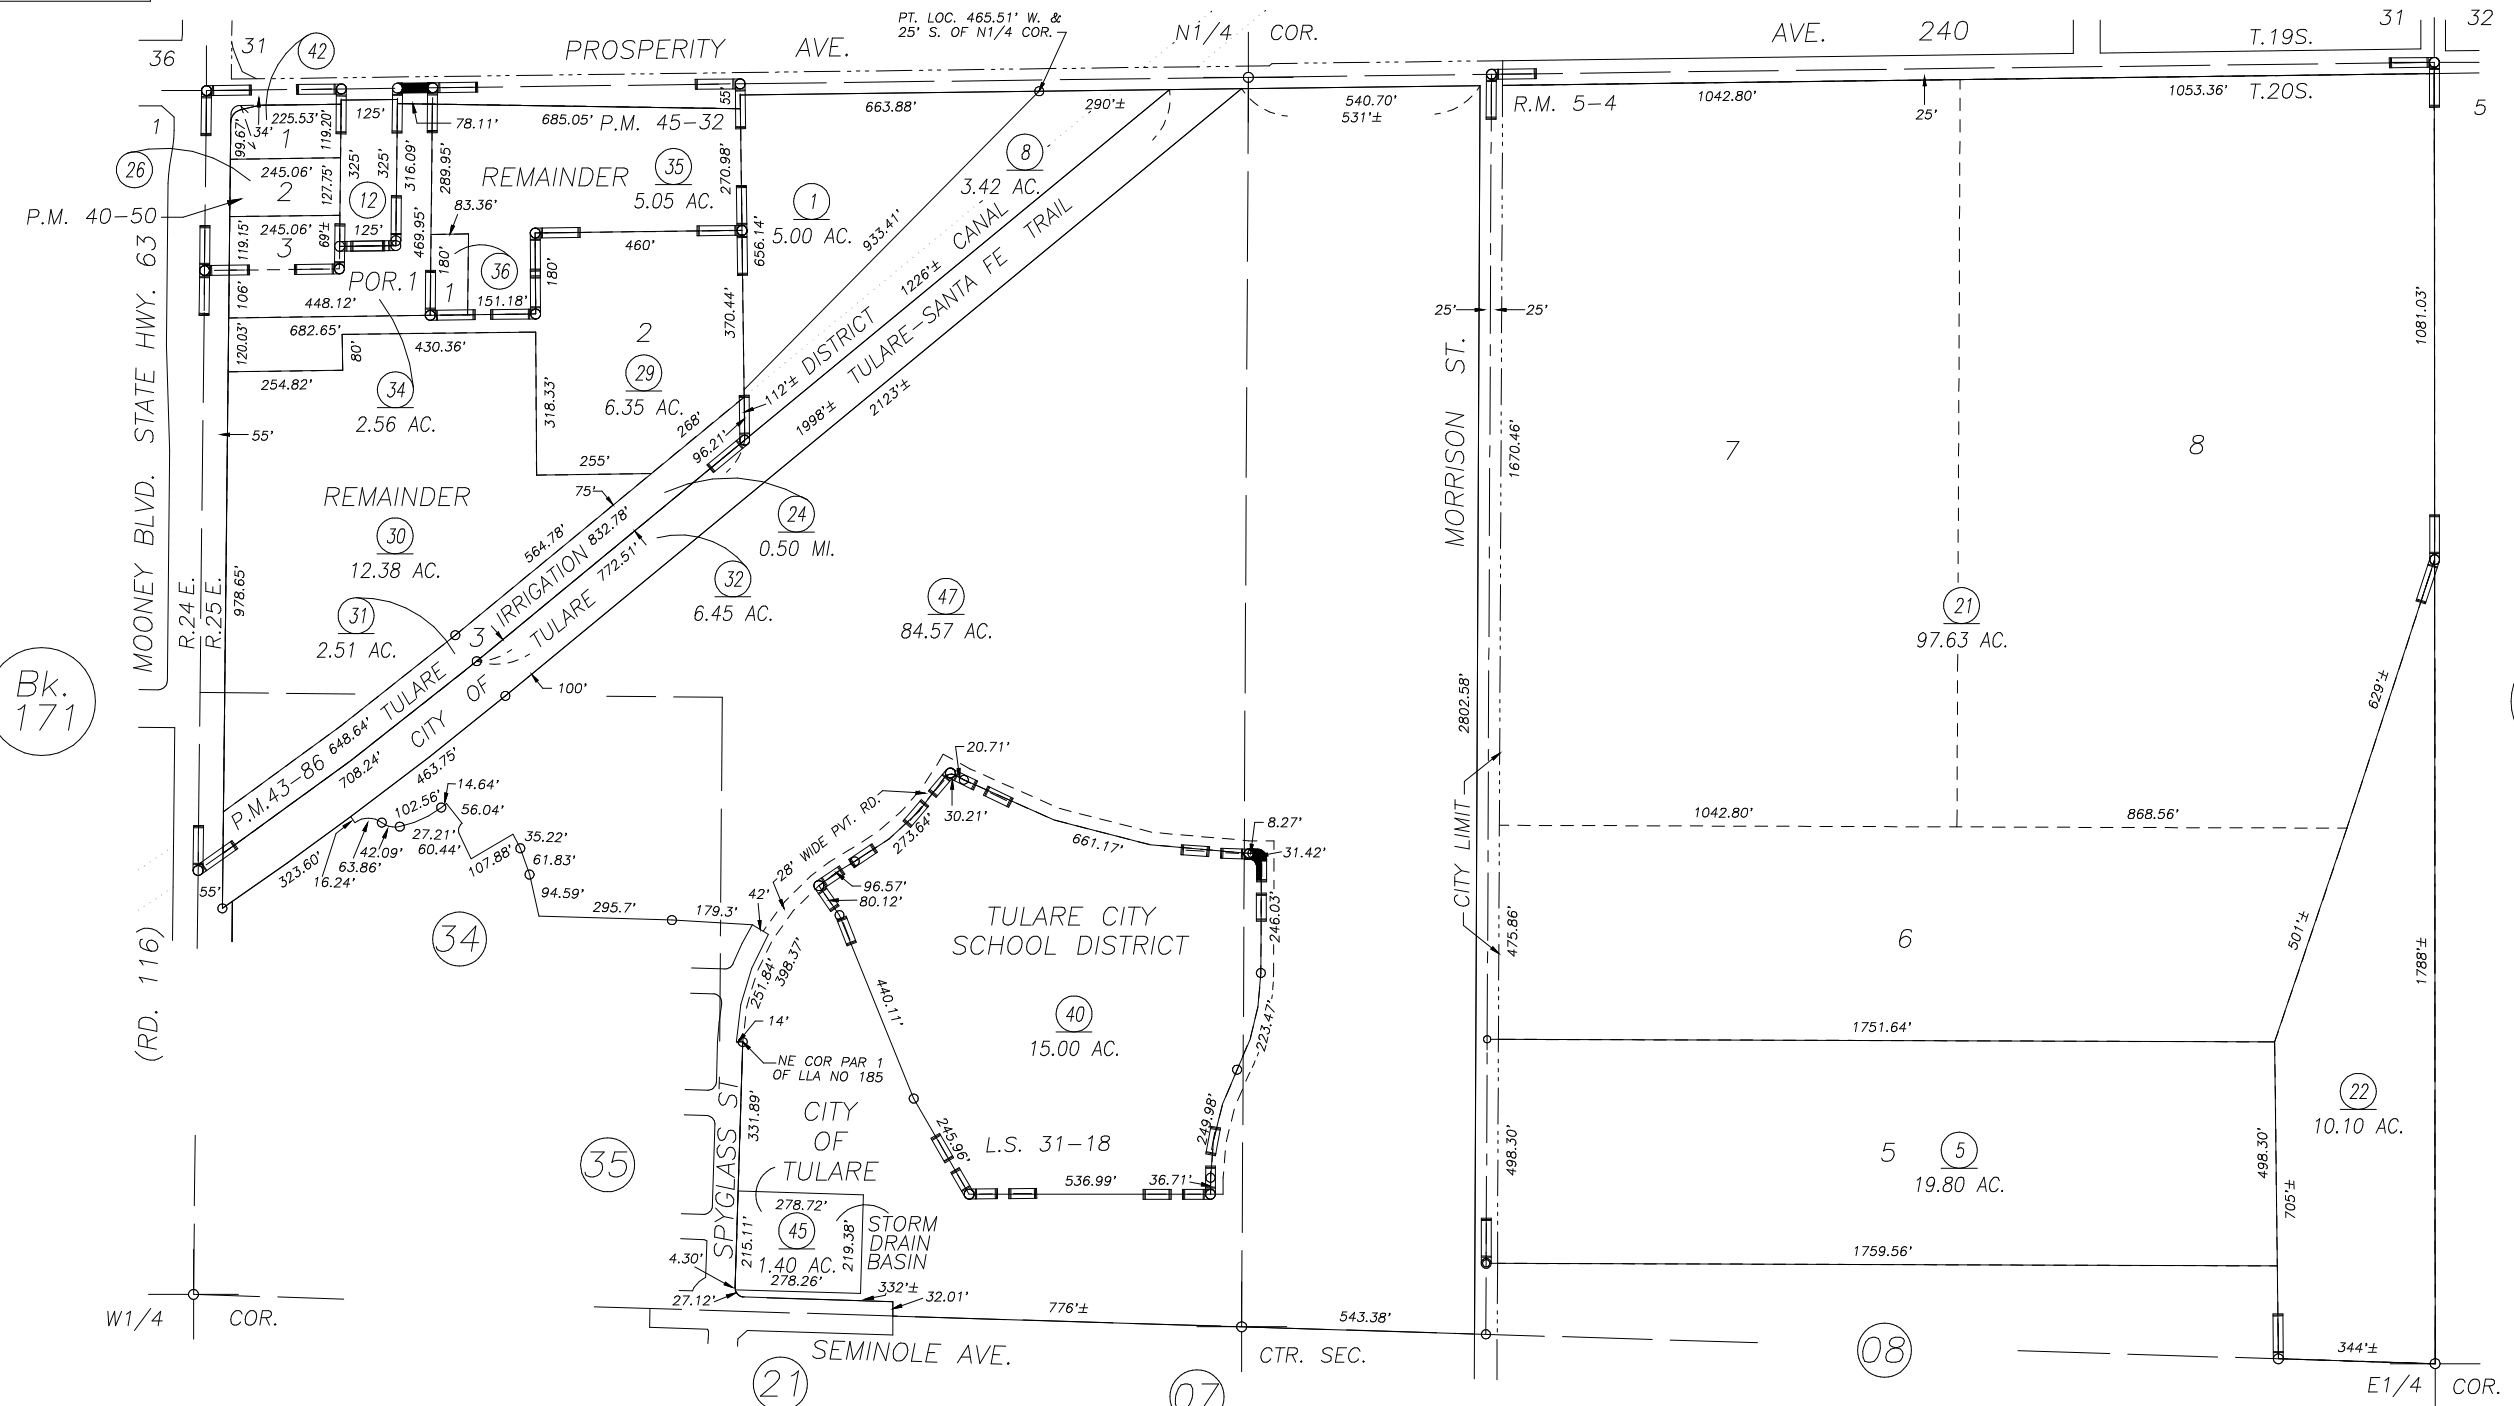

POR. THOMAS TWADDEL'S SUB., R.M. 5-4
 POR. RECORD OF SURVEY, L.S. 8-24 (SEC. 6)
 PARCEL MAP NO. 3946, P.M. 40-50
 PARCEL MAP NO. 4282, P.M. 43-86
 PARCEL MAP NO. 4427, P.M. 45-32
 RECORD OF SURVEY, L.S. 31-18

VICINITY OF TULARE
 ASSESSOR'S MAPS BK. 172 , PG. 01
 COUNTY OF TULARE, CALIFORNIA, U.S.A.

NOTE: Assessor's Parcel Numbers Shown in Circles ① 123
 Assessor's Block Numbers Shown in Ellipses

EXTEND SPYGLASS ST	05/01/2017	AL
REVISION	DATE	TECH