


N1/2 OF SW1/4 OF NW1/4 SEC.6, T.20S., R.25E., M.D.B.&M.

Tax Area Codes 172-34
005-089

DISCLAIMER
THIS MAP WAS PREPARED FOR LOCAL
PROPERTY ASSESSMENT PURPOSES ONLY
AND THE PARCELS SHOWN HEREON MAY
NOT COMPLY WITH STATE AND LOCAL
SUBDIVISION ORDINANCES, AND NO
LIABILITY IS ASSUMED FOR THE USE
OF THE INFORMATION SHOWN HEREON.
R & T CODE SEC. 327, 408.3, ETC.

E.1/4 COR
NW1/4

CTR. NW1/4

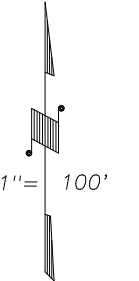


BASIS OF BEARINGS:
R.M. 43-82

Bk.
171

(RD. 116) MOONEY BLVD. STATE HWY. 63
R.24E.
R.25E.

1/64 COR.

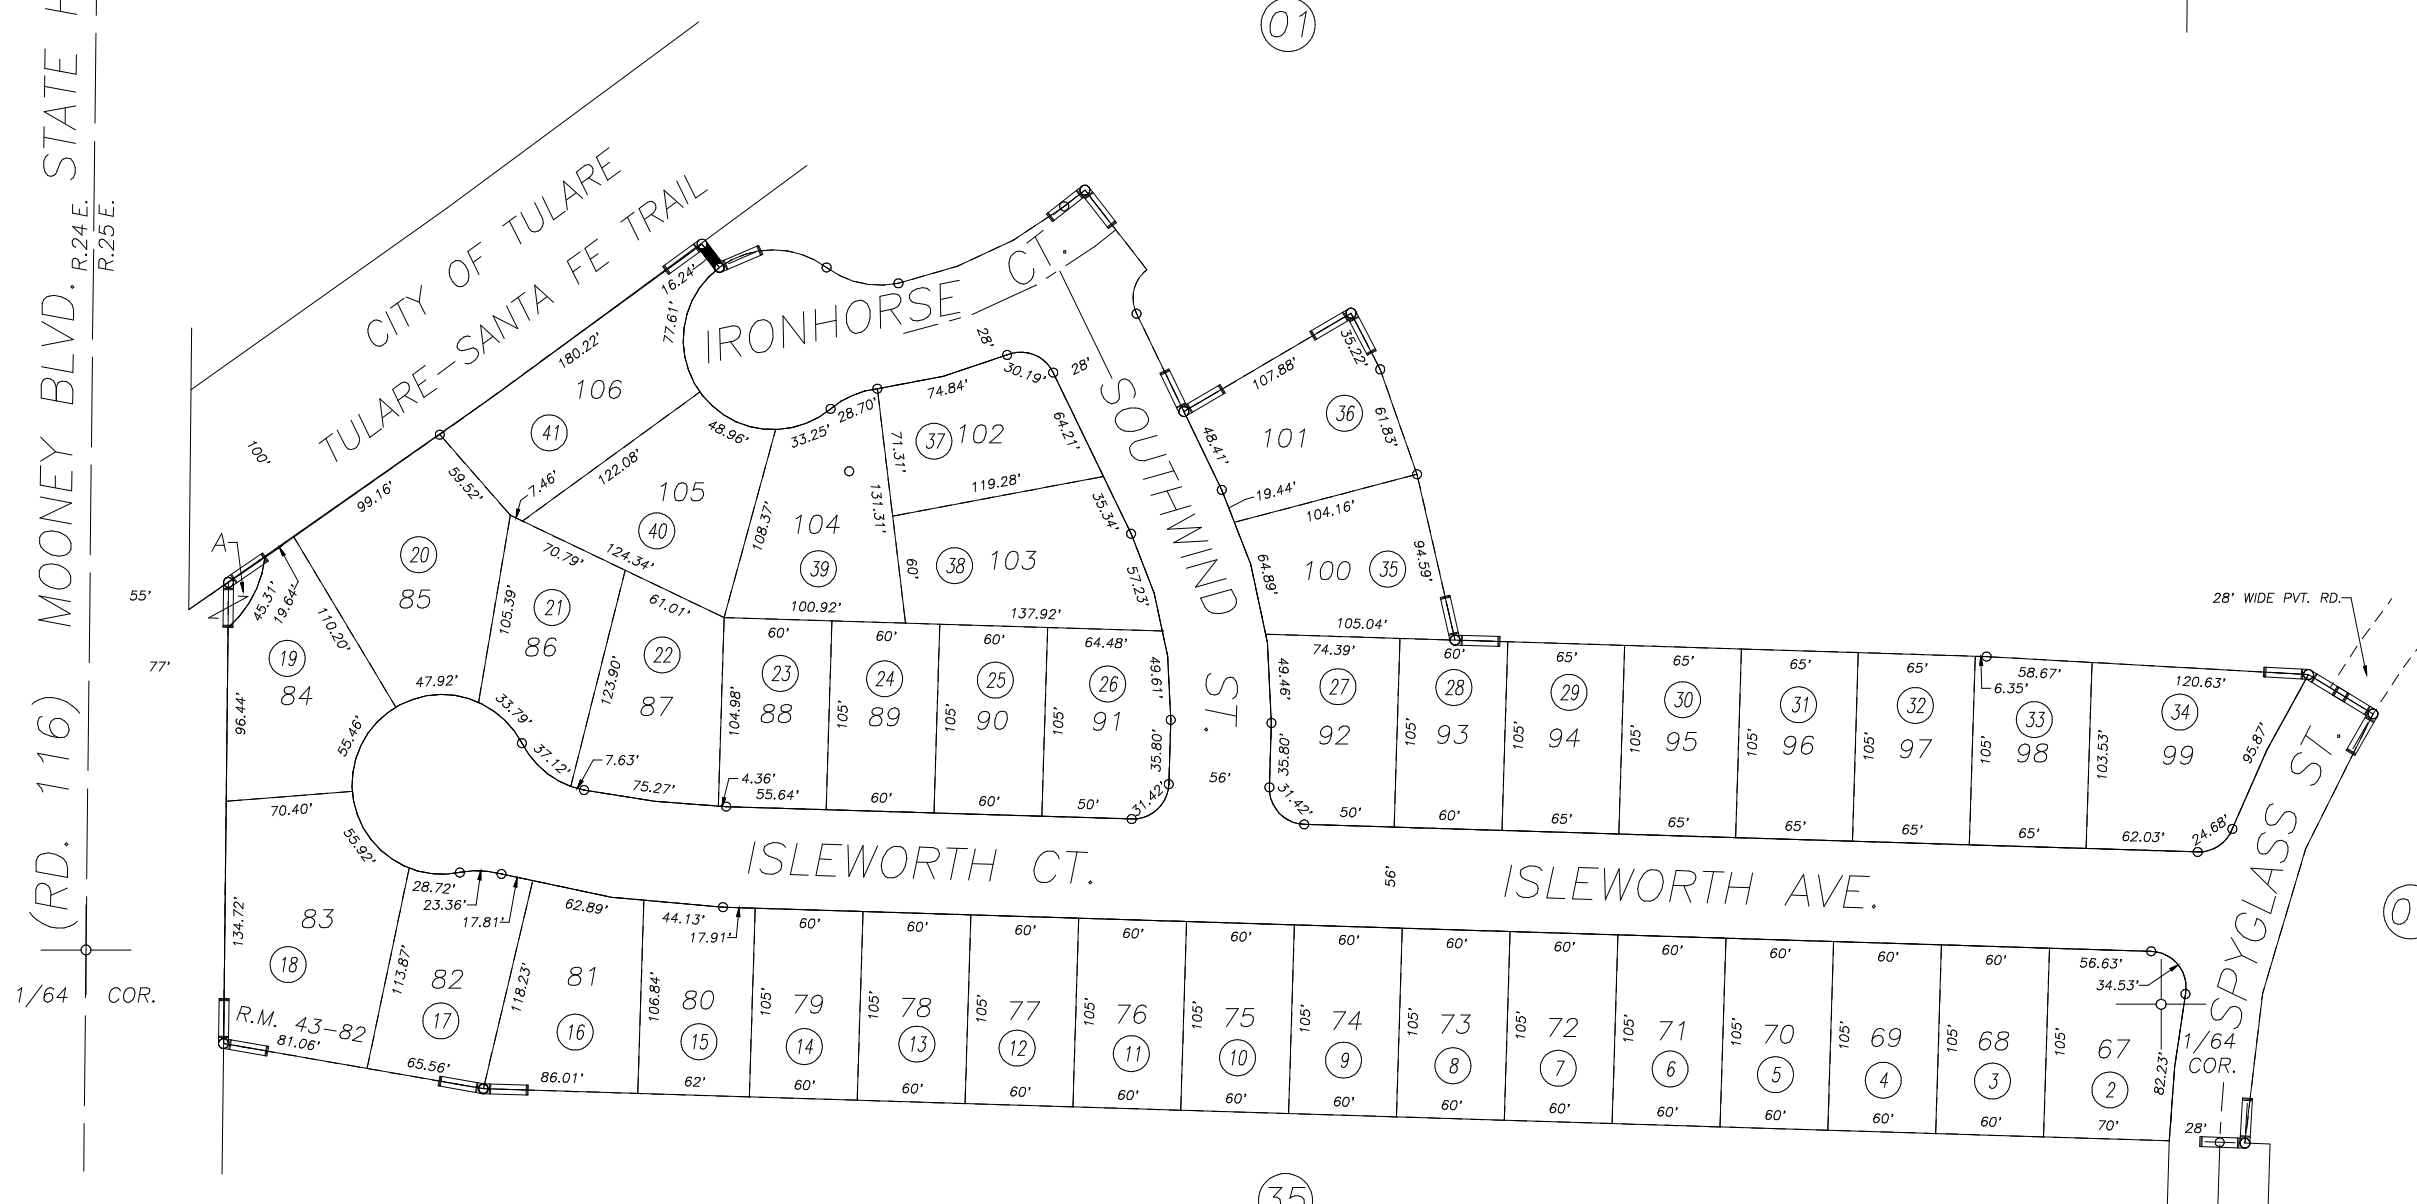

POR. RECORD OF SURVEY, L.S. 8-24 (SEC. 6)
KCOK RANCH NO. 2, R.M. 43-82

CITY OF TULARE
ASSESSOR'S MAPS BK. 172 , PG. 34
COUNTY OF TULARE, CALIFORNIA, U.S.A.

NOTE: Assessor's Parcel Numbers Shown in Circles
Assessor's Block Numbers Shown in Ellipses

① 123

2017-0021112	05/01/2017	AL
REVISION	DATE	TECH