


S1/2 SEC.33, T.20S., R.24E., M.D.B.&M.

Tax Area Codes 174-20
123-001

DISCLAIMER
THIS MAP WAS PREPARED FOR LOCAL PROPERTY ASSESSMENT PURPOSES ONLY AND THE PARCELS SHOWN HEREON MAY NOT COMPLY WITH STATE AND LOCAL SUBDIVISION ORDINANCES, AND NO LIABILITY IS ASSUMED FOR THE USE OF THE INFORMATION SHOWN HEREON. R & T CODE SEC. 327, 408.3, ETC.

1" = 400'
BASIS OF BEARINGS:
L.S. 28-97

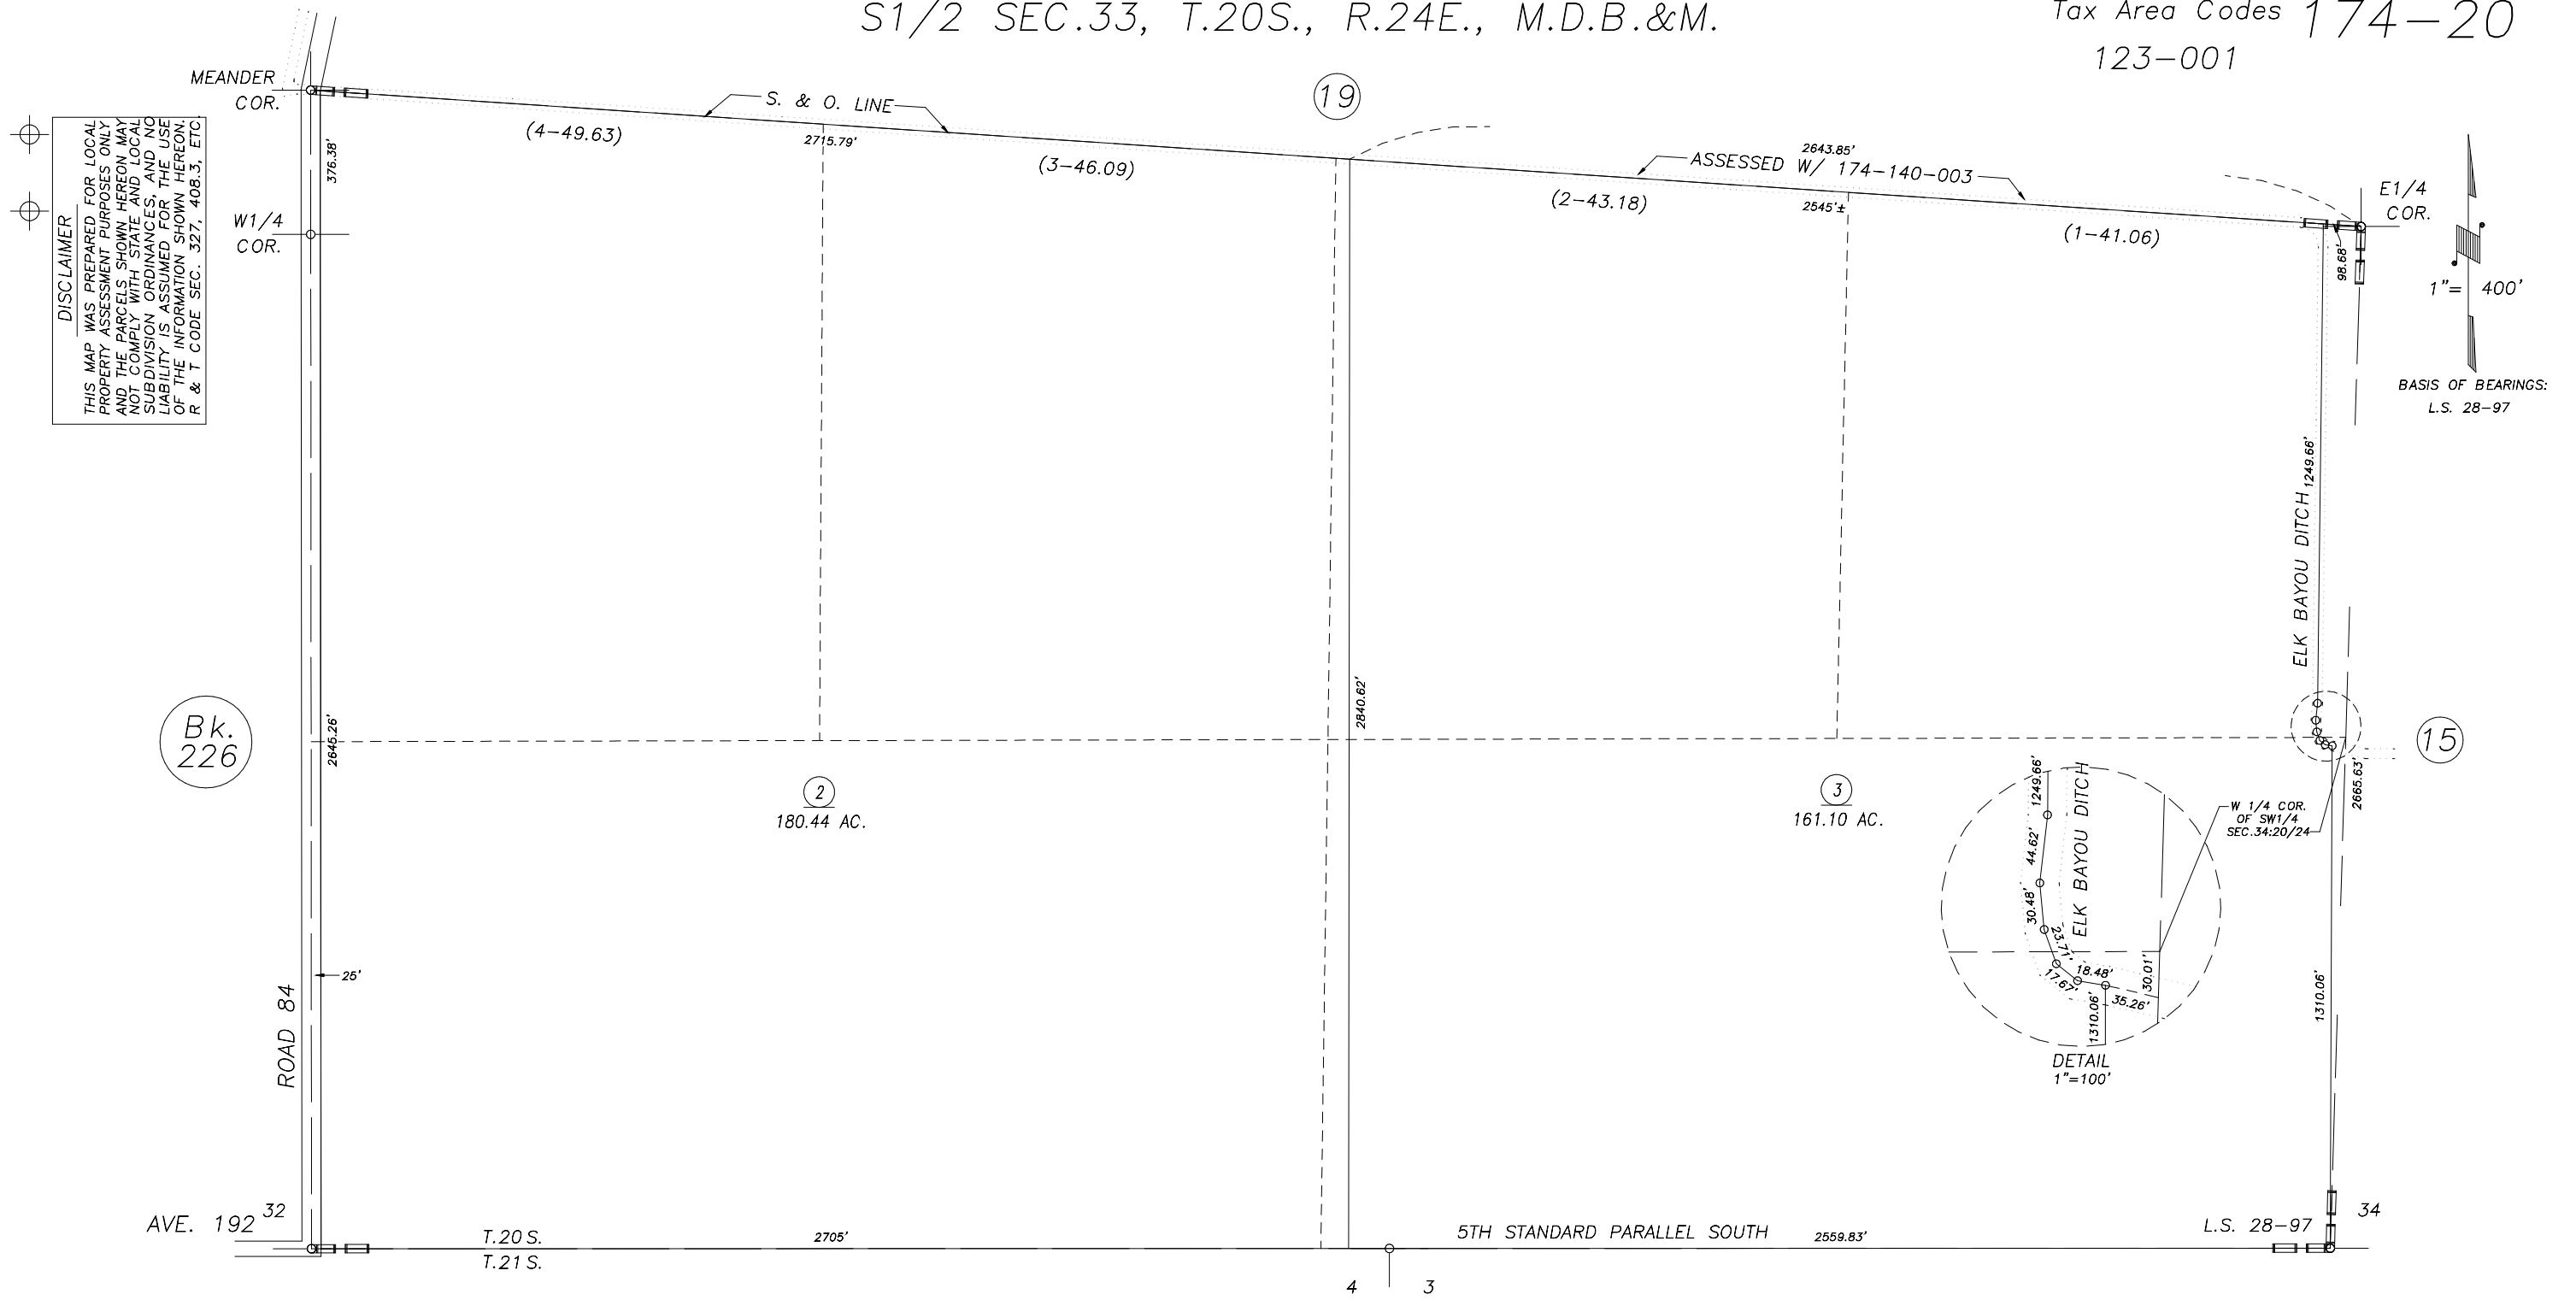

POR. RECORD OF SURVEY, L.S. 9-63 (5th STD. PARALLEL)
POR. RECORD OF SURVEY, L.S. 28-97

VICINITY OF TULARE
ASSESSOR'S MAPS BK.174 , PG20
COUNTY OF TULARE, CALIFORNIA, U.S.A.

NOTE: Assessor's Parcel Numbers Shown in Circles (1) (123) Assessor's Block Numbers Shown in Ellipses

2016-0079586	04/14/2017	LLB
REVISION	DATE	TECH