

S1/2 SEC.18, T.20S., R.25E., M.D.B.&M.



Tax Area Codes **184-10**

149-001


149-003

23 005-028

**DISCLAIMER**  
 THIS MAP WAS PREPARED FOR LOCAL PROPERTY ASSESSMENT PURPOSES ONLY AND THE PARCELS SHOWN HEREON MAY NOT COMPLY WITH STATE AND LOCAL SUBDIVISION ORDINANCES, AND NO LIABILITY IS ASSUMED FOR THE USE OF THE INFORMATION SHOWN HEREON. R & T CODE SEC. 327, 408.3, ETC.

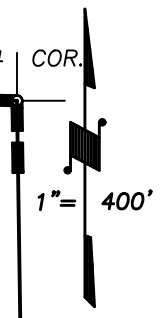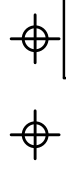

BASIS OF BEARINGS:  
P.M. 46-100

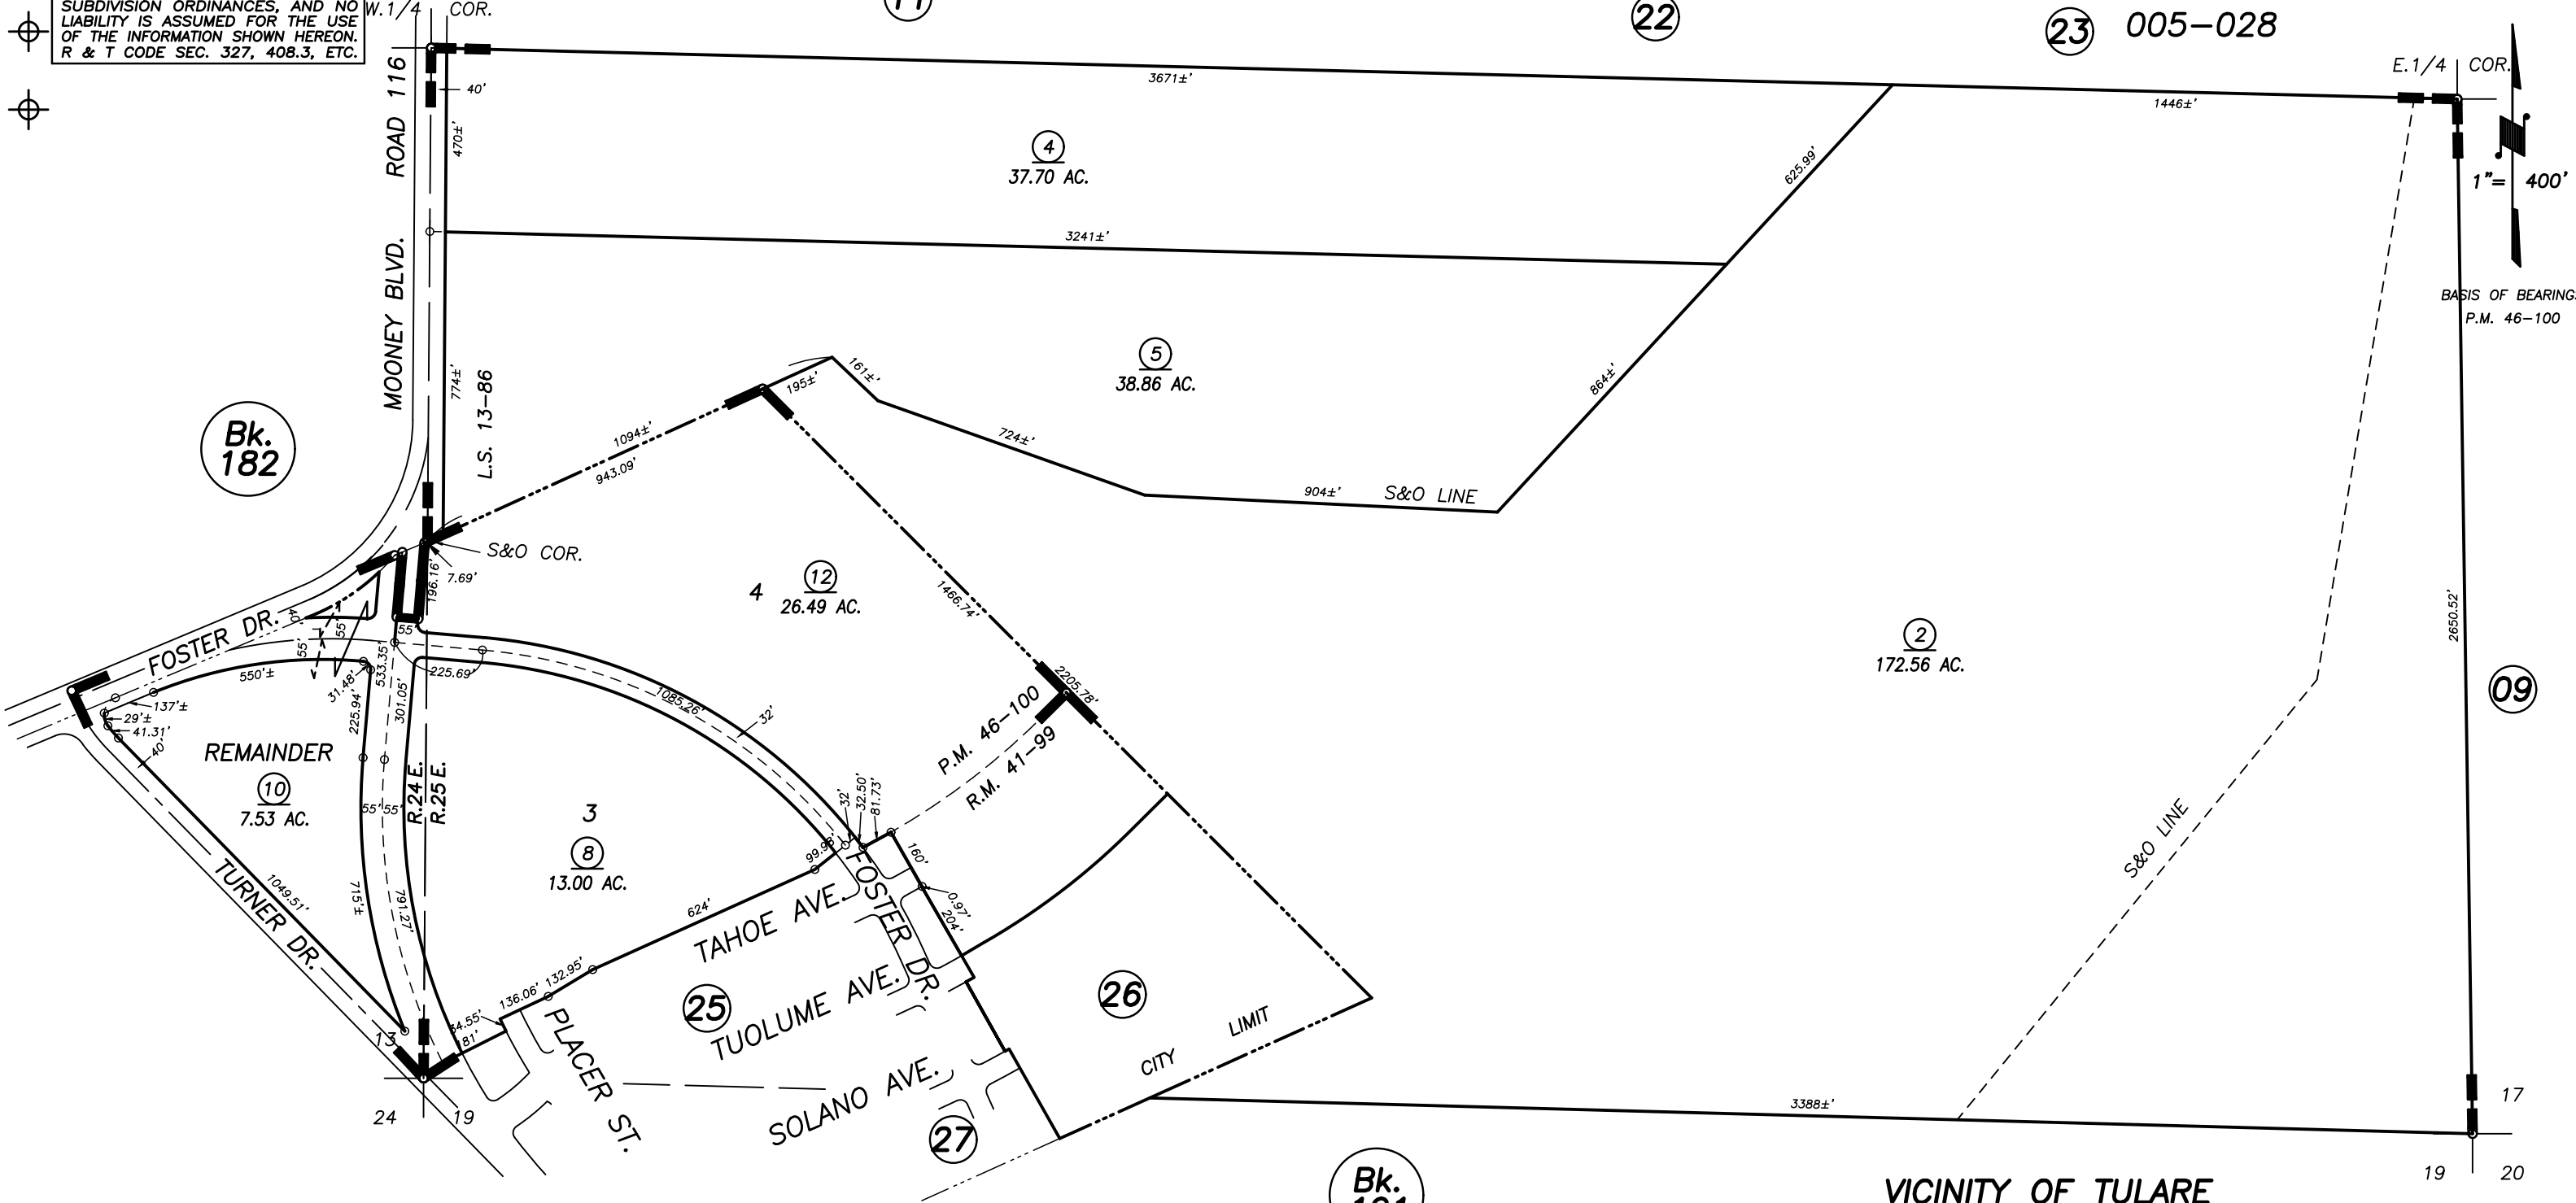

Bk. 182

Bk. 191

POR. RECORD OF SURVEY, L.S.13-86  
 PARCEL MAP 4595, P.M. 46-100,  
 COTTONWOOD NO. 1, R.M. 41-99

VICINITY OF TULARE  
 ASSESSOR'S MAPS BK. 184 , PG. 10  
 COUNTY OF TULARE, CALIFORNIA, U.S.A.

NOTE: Assessor's Parcel Numbers Shown in Circles (1) 123  
 Assessor's Block Numbers Shown in Ellipses

2018-0051377	04/03/2019	NFL
REVISION	DATE	TECH