
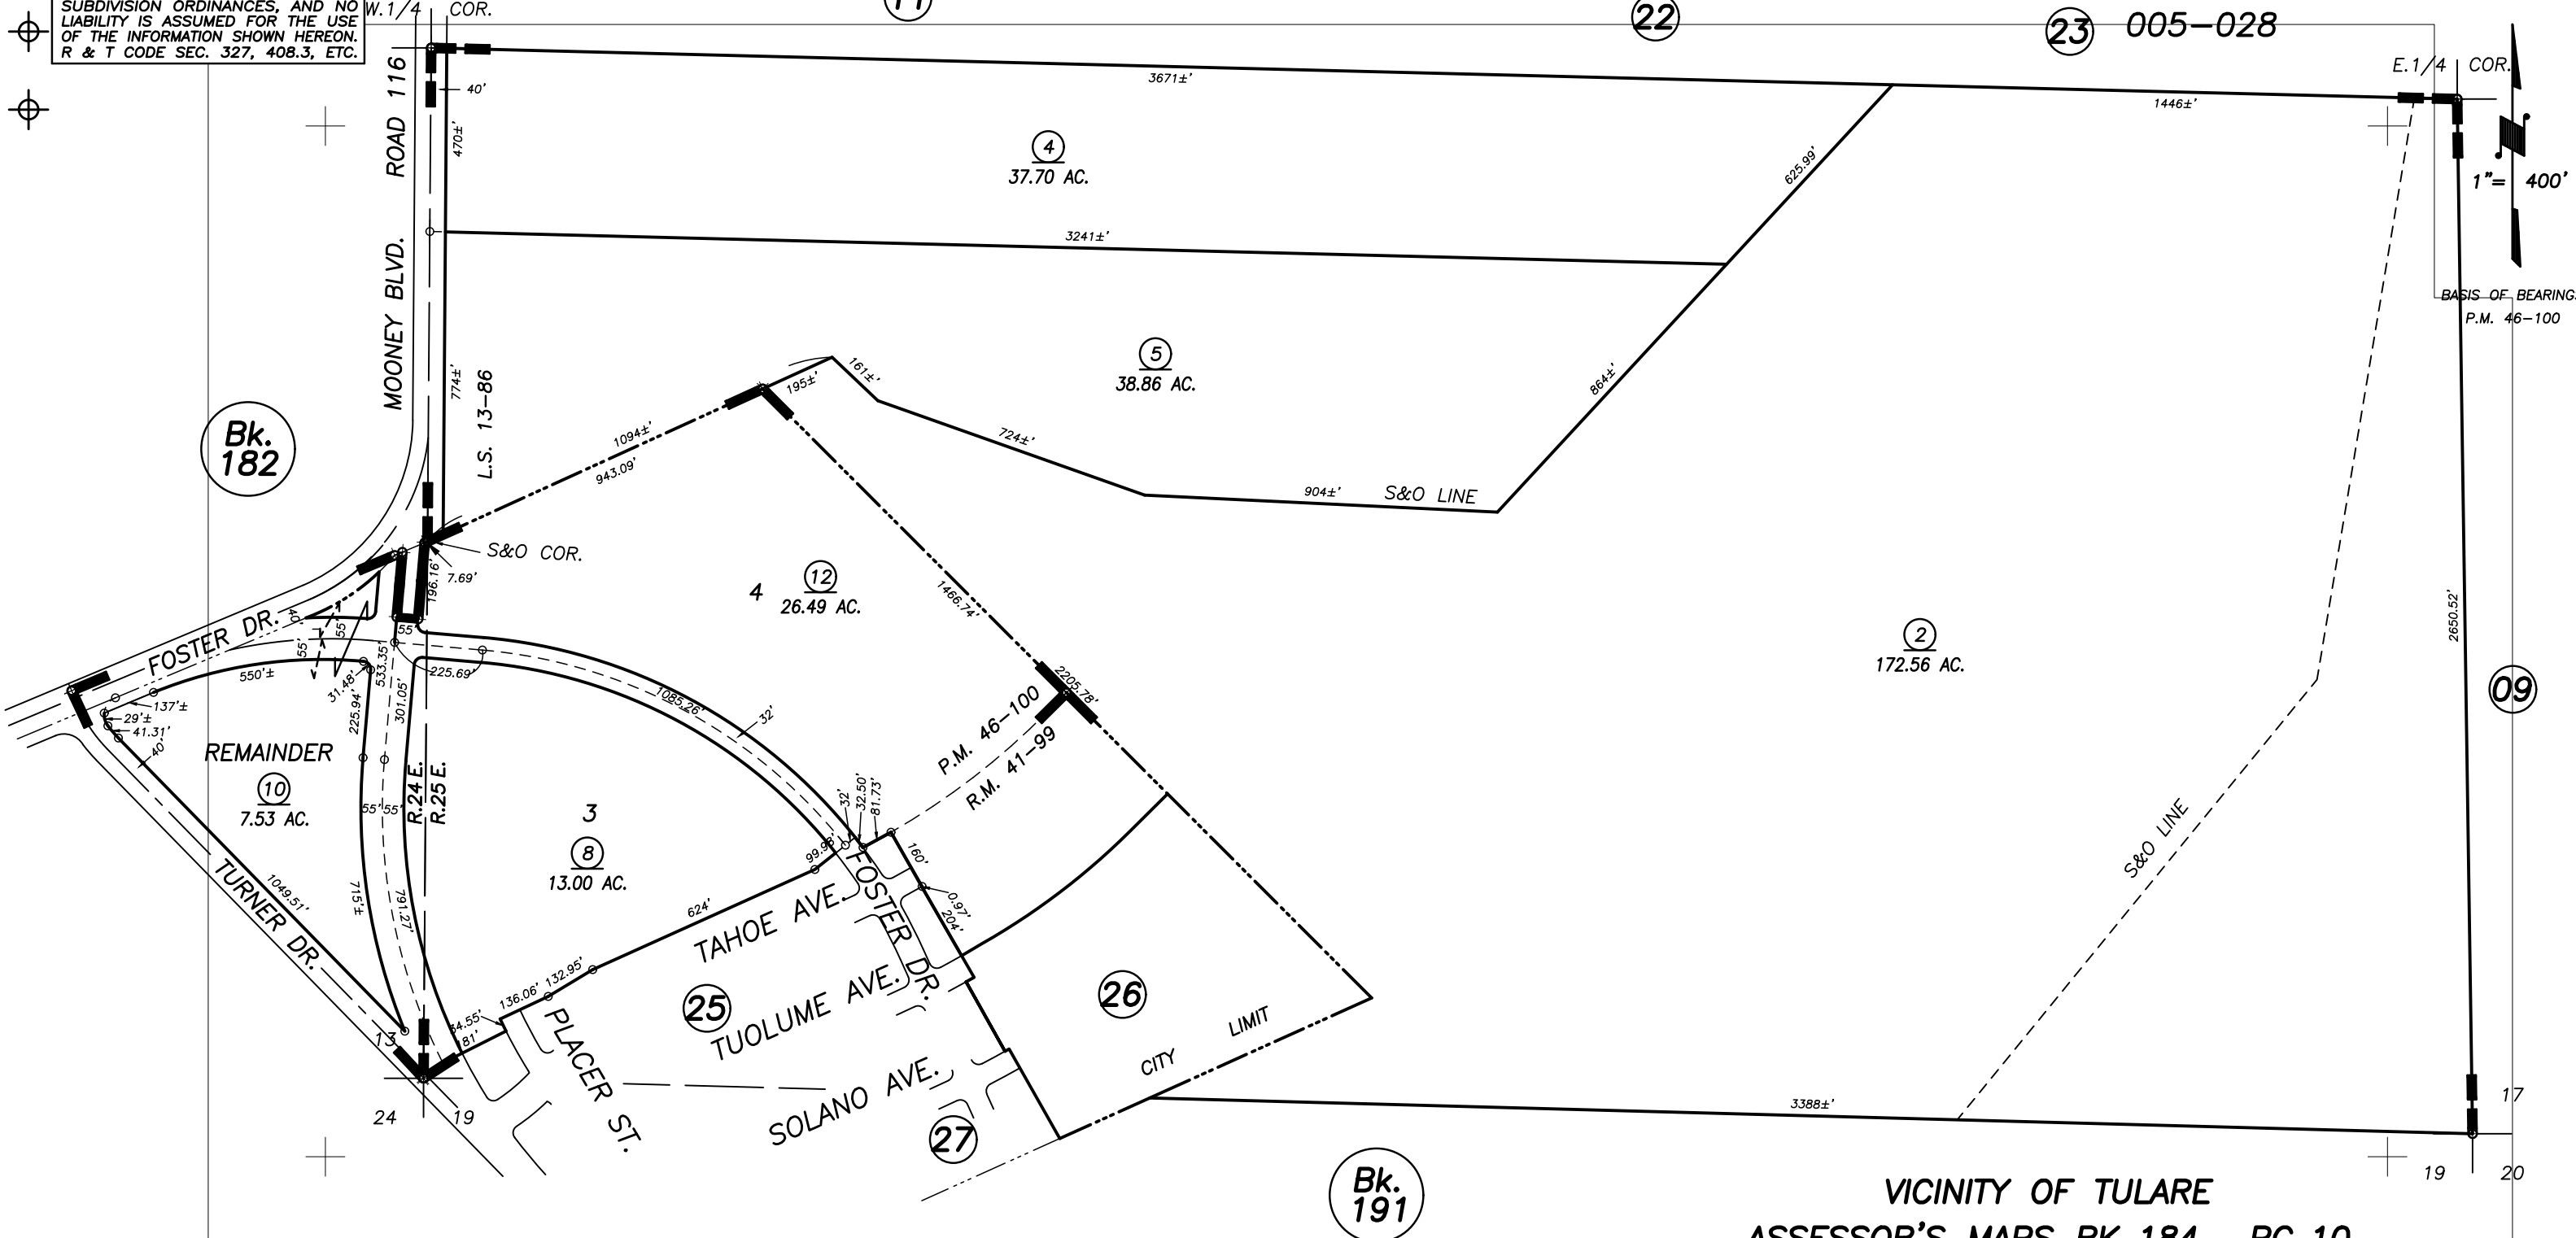
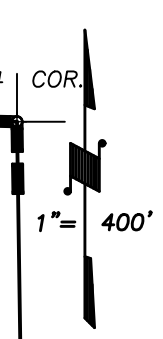


149-001
149-003
005-028

DISCLAIMER
THIS MAP WAS PREPARED FOR LOCAL PROPERTY ASSESSMENT PURPOSES ONLY AND THE PARCELS SHOWN HEREON MAY NOT COMPLY WITH STATE AND LOCAL SUBDIVISION ORDINANCES, AND NO LIABILITY IS ASSUMED FOR THE USE OF THE INFORMATION SHOWN HEREON. R & T CODE SEC. 327, 408.3, ETC.

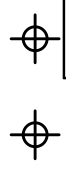

POR. RECORD OF SURVEY, L.S.13-86
PARCEL MAP 4595, P.M. 46-100,
COTTONWOOD NO. 1, R.M. 41-99

VICINITY OF TULARE
ASSESSOR'S MAPS BK. 184 , PG. 10
COUNTY OF TULARE, CALIFORNIA, U.S.A.

NOTE: Assessor's Parcel Numbers Shown in Circles (1) 123
Assessor's Block Numbers Shown in Ellipses

2018-0051377	04/03/2019	NFL
REVISION	DATE	TECH