


SEC'S. 11 & 12, T.20S., R.25E., M.D.B.&M.

Tax Area Codes 195-07

141-004

145-003

DISCLAIMER
 THIS MAP WAS PREPARED FOR LOCAL
 PROPERTY ASSESSMENT PURPOSES ONLY
 AND THE PARCELS SHOWN HEREON MAY
 NOT COMPLY WITH STATE AND LOCAL
 SUBDIVISION ORDINANCES, AND NO
 LIABILITY IS ASSUMED FOR THE USE
 OF THE INFORMATION SHOWN HEREON.
 R & T CODE SEC. 327, 408.3, ETC.

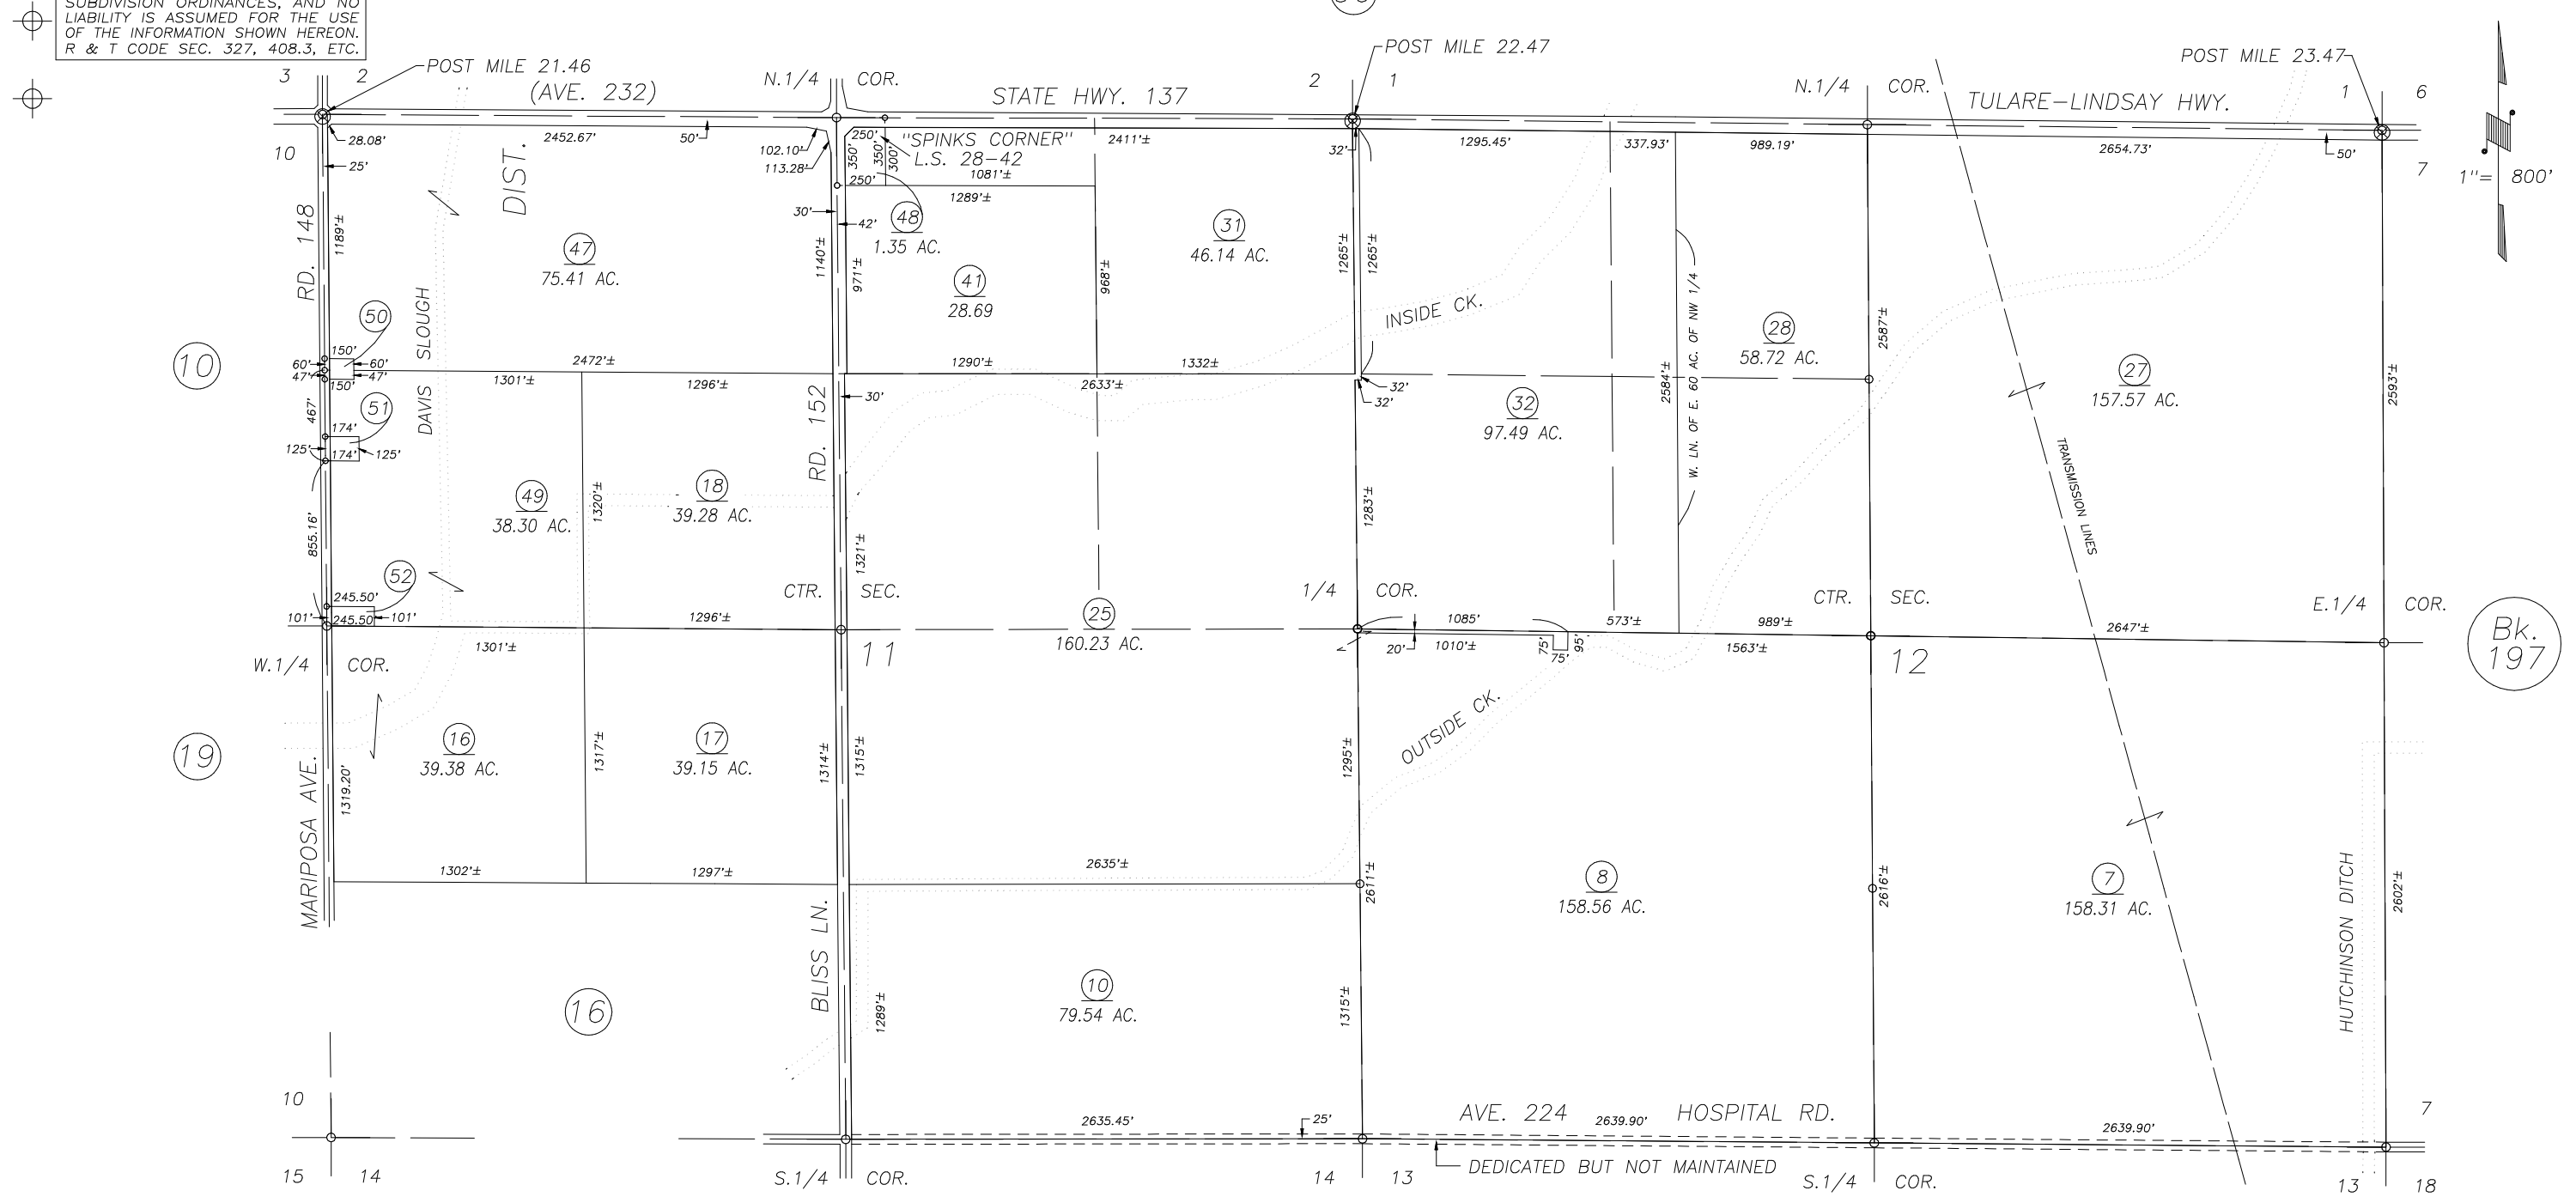

POR. RECORD OF SURVEY, L.S. 28-42 (RD. 152 & STATE HWY. 137)

VICINITY OF TULARE
 ASSESSOR'S MAPS BK. 195 , PG.07
 COUNTY OF TULARE, CALIFORNIA, U.S.A.

NOTE: Assessor's Parcel Numbers Shown in Circles
 Assessor's Block Numbers Shown in Ellipses

①	123	2017-1-REVIEW	04/27/2017	ASG
		REVISION	DATE	TECH