

DISCLAIMER

THIS MAP WAS PREPARED FOR LOCAL PROPERTY ASSESSMENT PURPOSES ONLY. THE PARCELS SHOWN HEREON MAY NOT COMPLY WITH STATE AND LOCAL SUBDIVISION ORDINANCES. NO LIABILITY IS ASSUMED FOR THE USE OF THE INFORMATION HEREON.


REVISED: 9/6/2017
REASON: 2017-0026435
CAD TECH: NFL

POR. NW 1/4 OF SW 1/4 SEC. 8, T.20S., R.27E., M.D.B.&M.

TAX CODE AREA

206-09

003-000

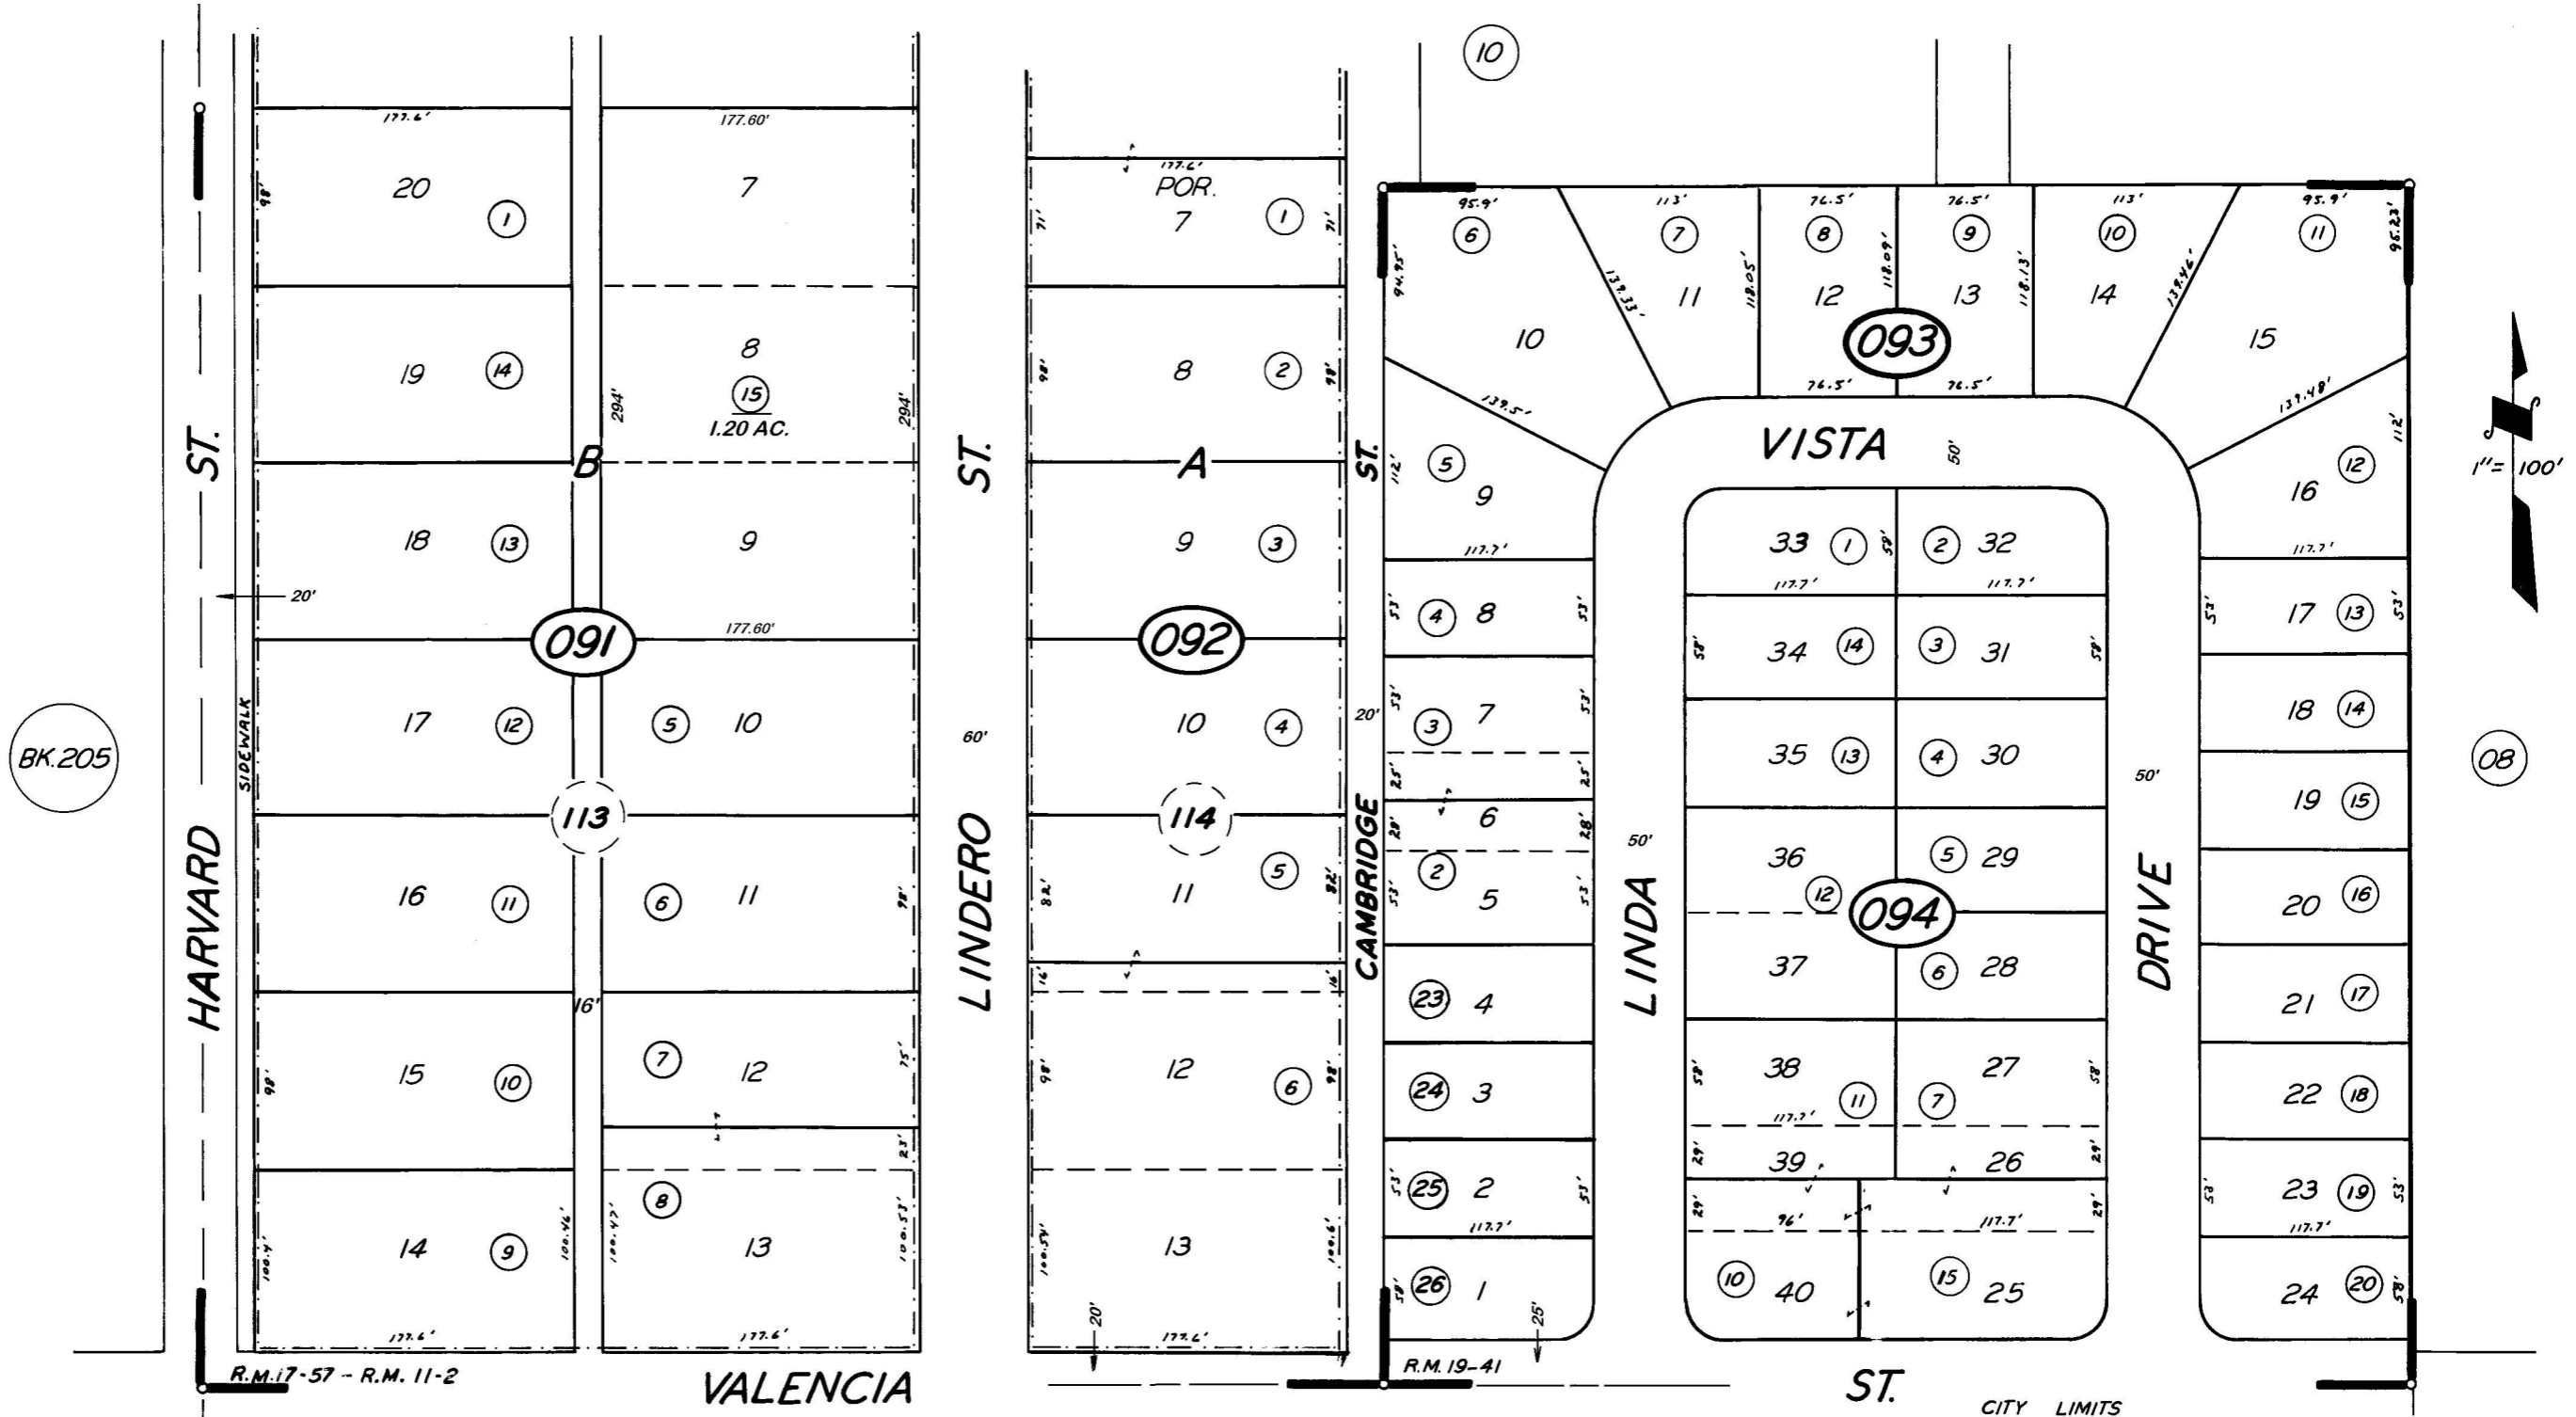

LINDERO TRACT, R.M. 11-2
 TOWNSHIP OF LINDSAY, R.M. 17-57 { ○ BLK. NO'S
 TRACT NO. 5, R.M. 19-41 { = BLK. LN'S

CITY OF LINDSAY
 ASSESSOR'S MAPS BK. 206, PG. 09
 COUNTY OF TULARE, CALIF.

NOTE — ASSESSOR'S BLOCK NUMBERS SHOWN IN ELLIPSES
 ASSESSOR'S PARCEL NUMBERS SHOWN IN CIRCLES

